

THIS MAP IS FOR THE PURPOSE OF AD VALOREM TAXATION ONLY.


Ptn. Rancho Santa Ana Del Chino, M.B.6/15

City of Chino
Tax Rate Area
1001

1015 - 32



1016
16

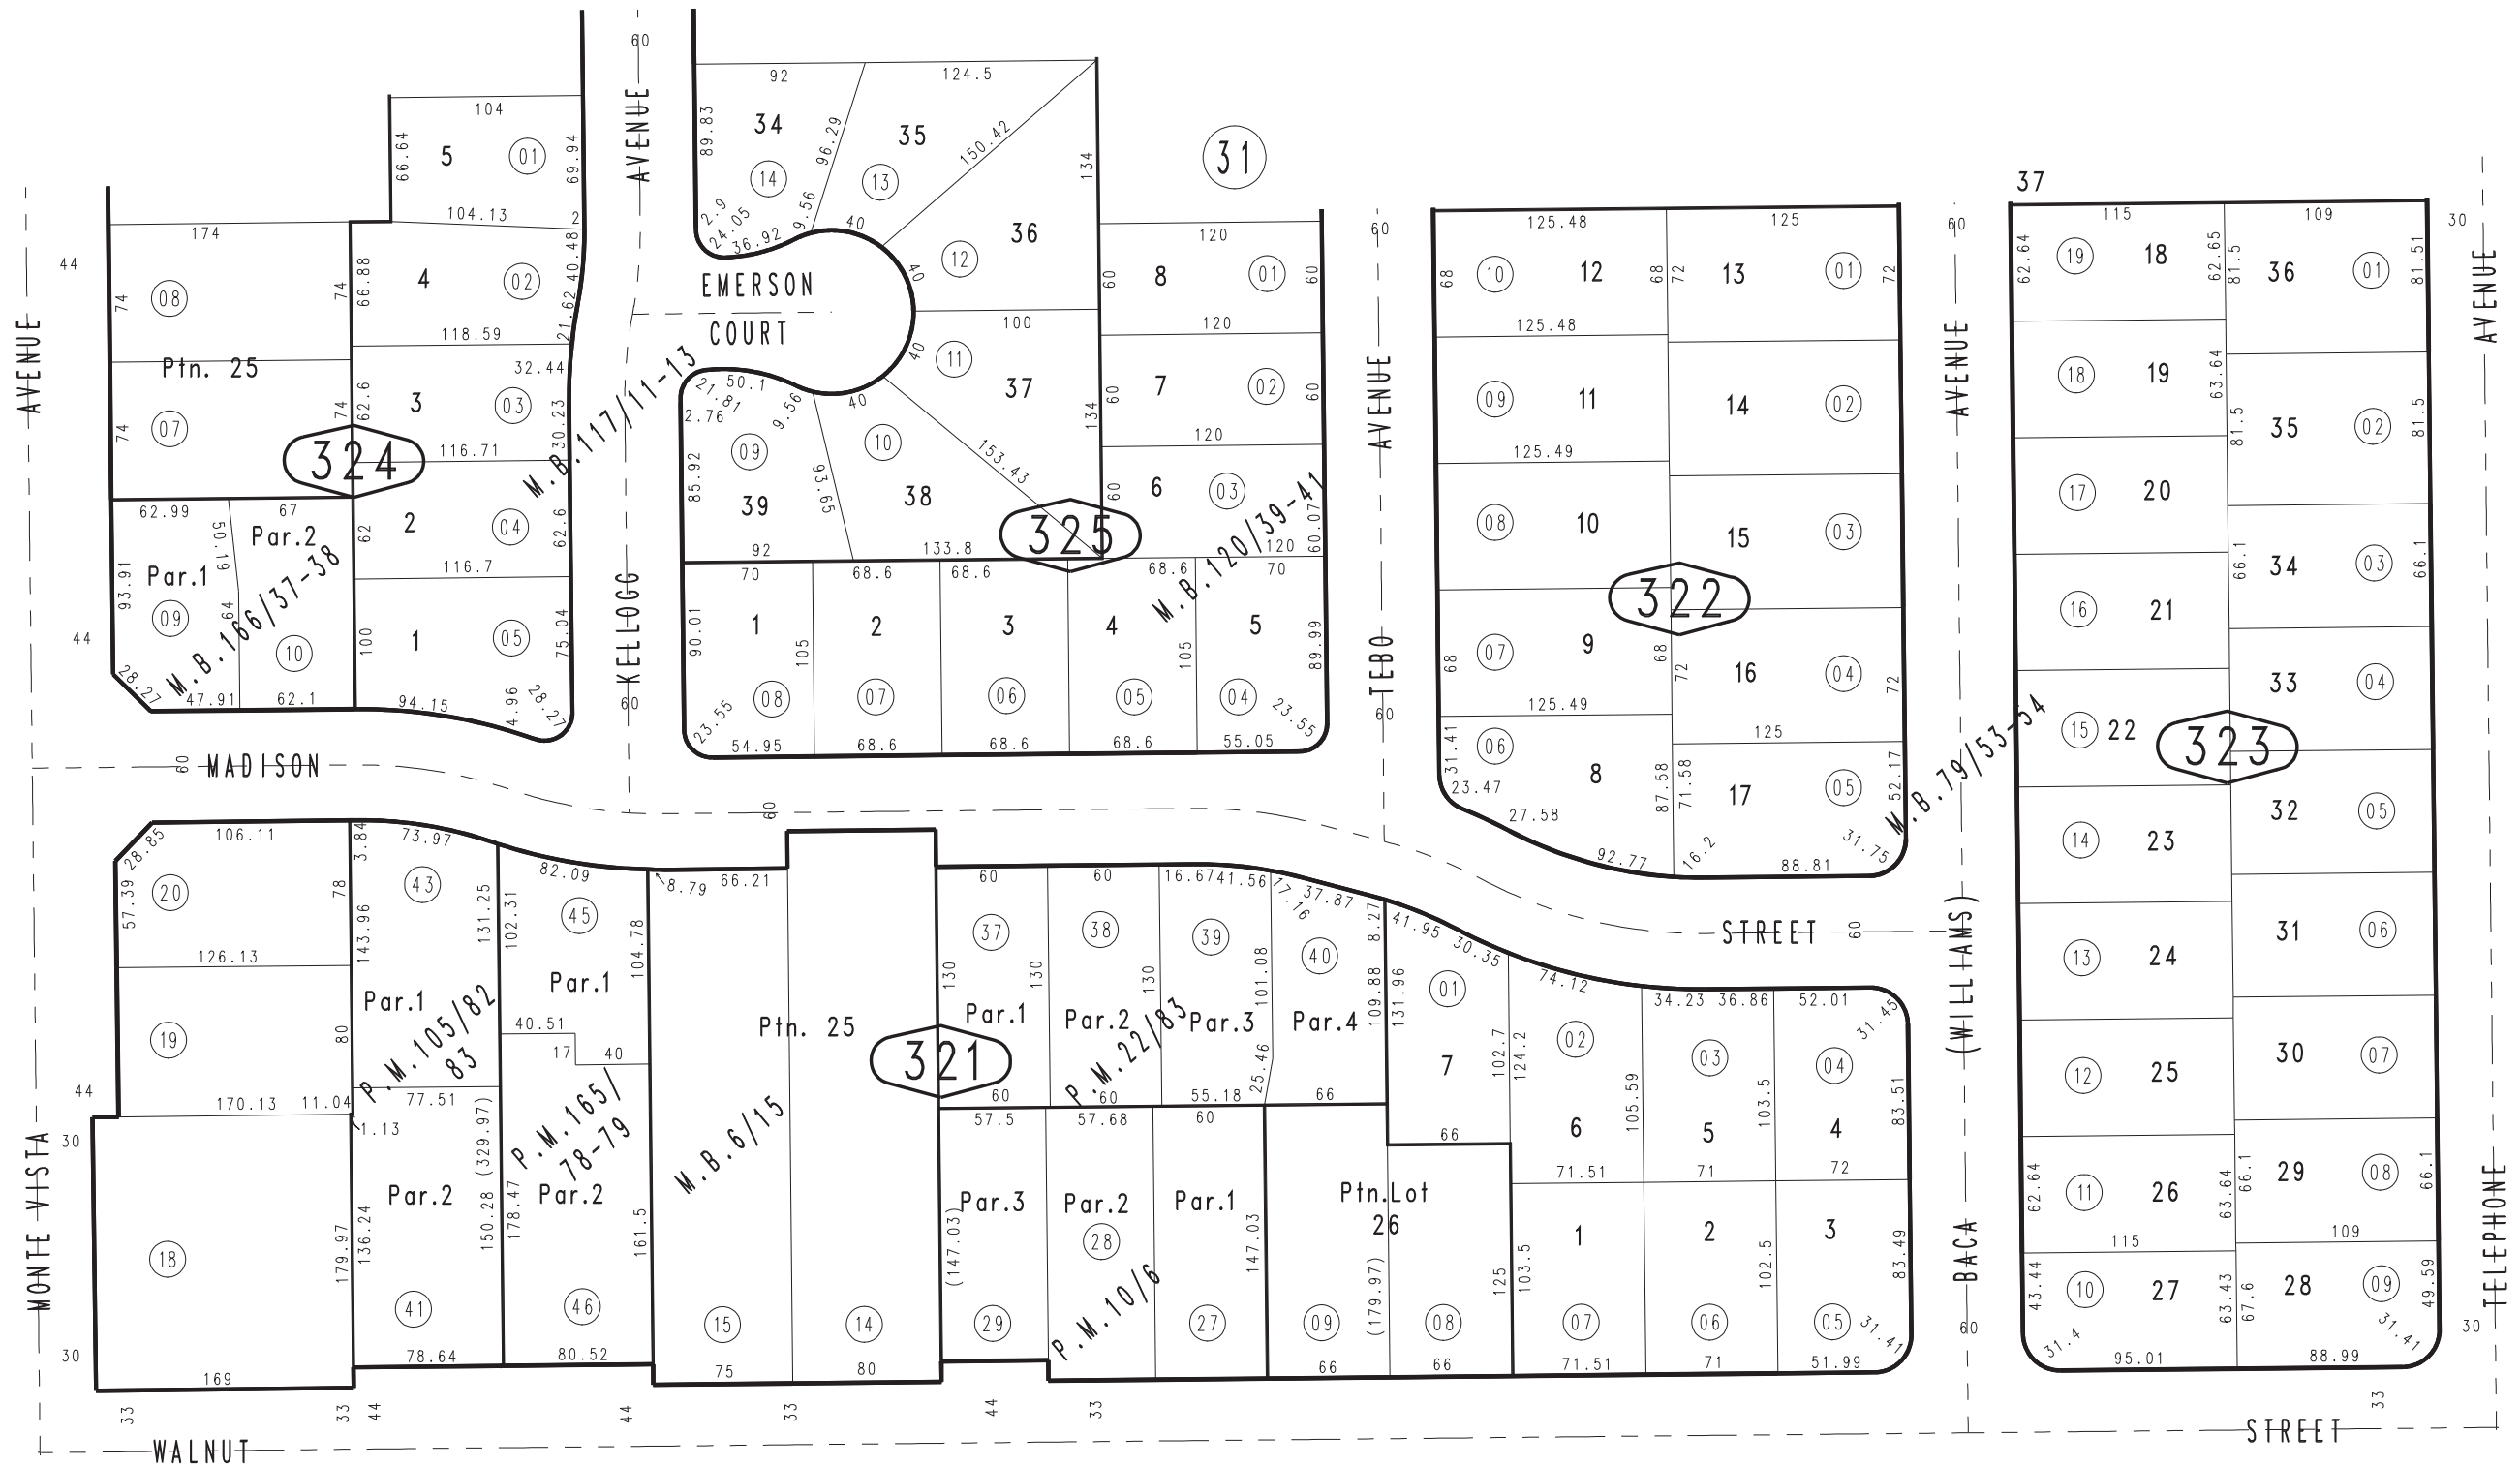

29

33

Parcel Map No.2365, P.M.22/83
 Ptn. Tract No.8600, M.B.120/39-41
 Parcel Map No.1007, P.M.10/6
 Ptn. Tract No.8599, M.B.117/11-13
 Tract No.6380, M.B.79/53-54

Parcel Map 9449, P.M.105/82-83
 Parcel Map No.13565, P.M.165/78-79
 Parcel Map No.13684, P.M.166/37-38

Ptn. N.W.1/4, Sec.2,
 T.2S.,R.8W.

Assessor's Map
 Book 1015 Page 32
 San Bernardino County

REVISED
 02/15/22 KA
 05/03/23 KA
 10/10/24 CA