
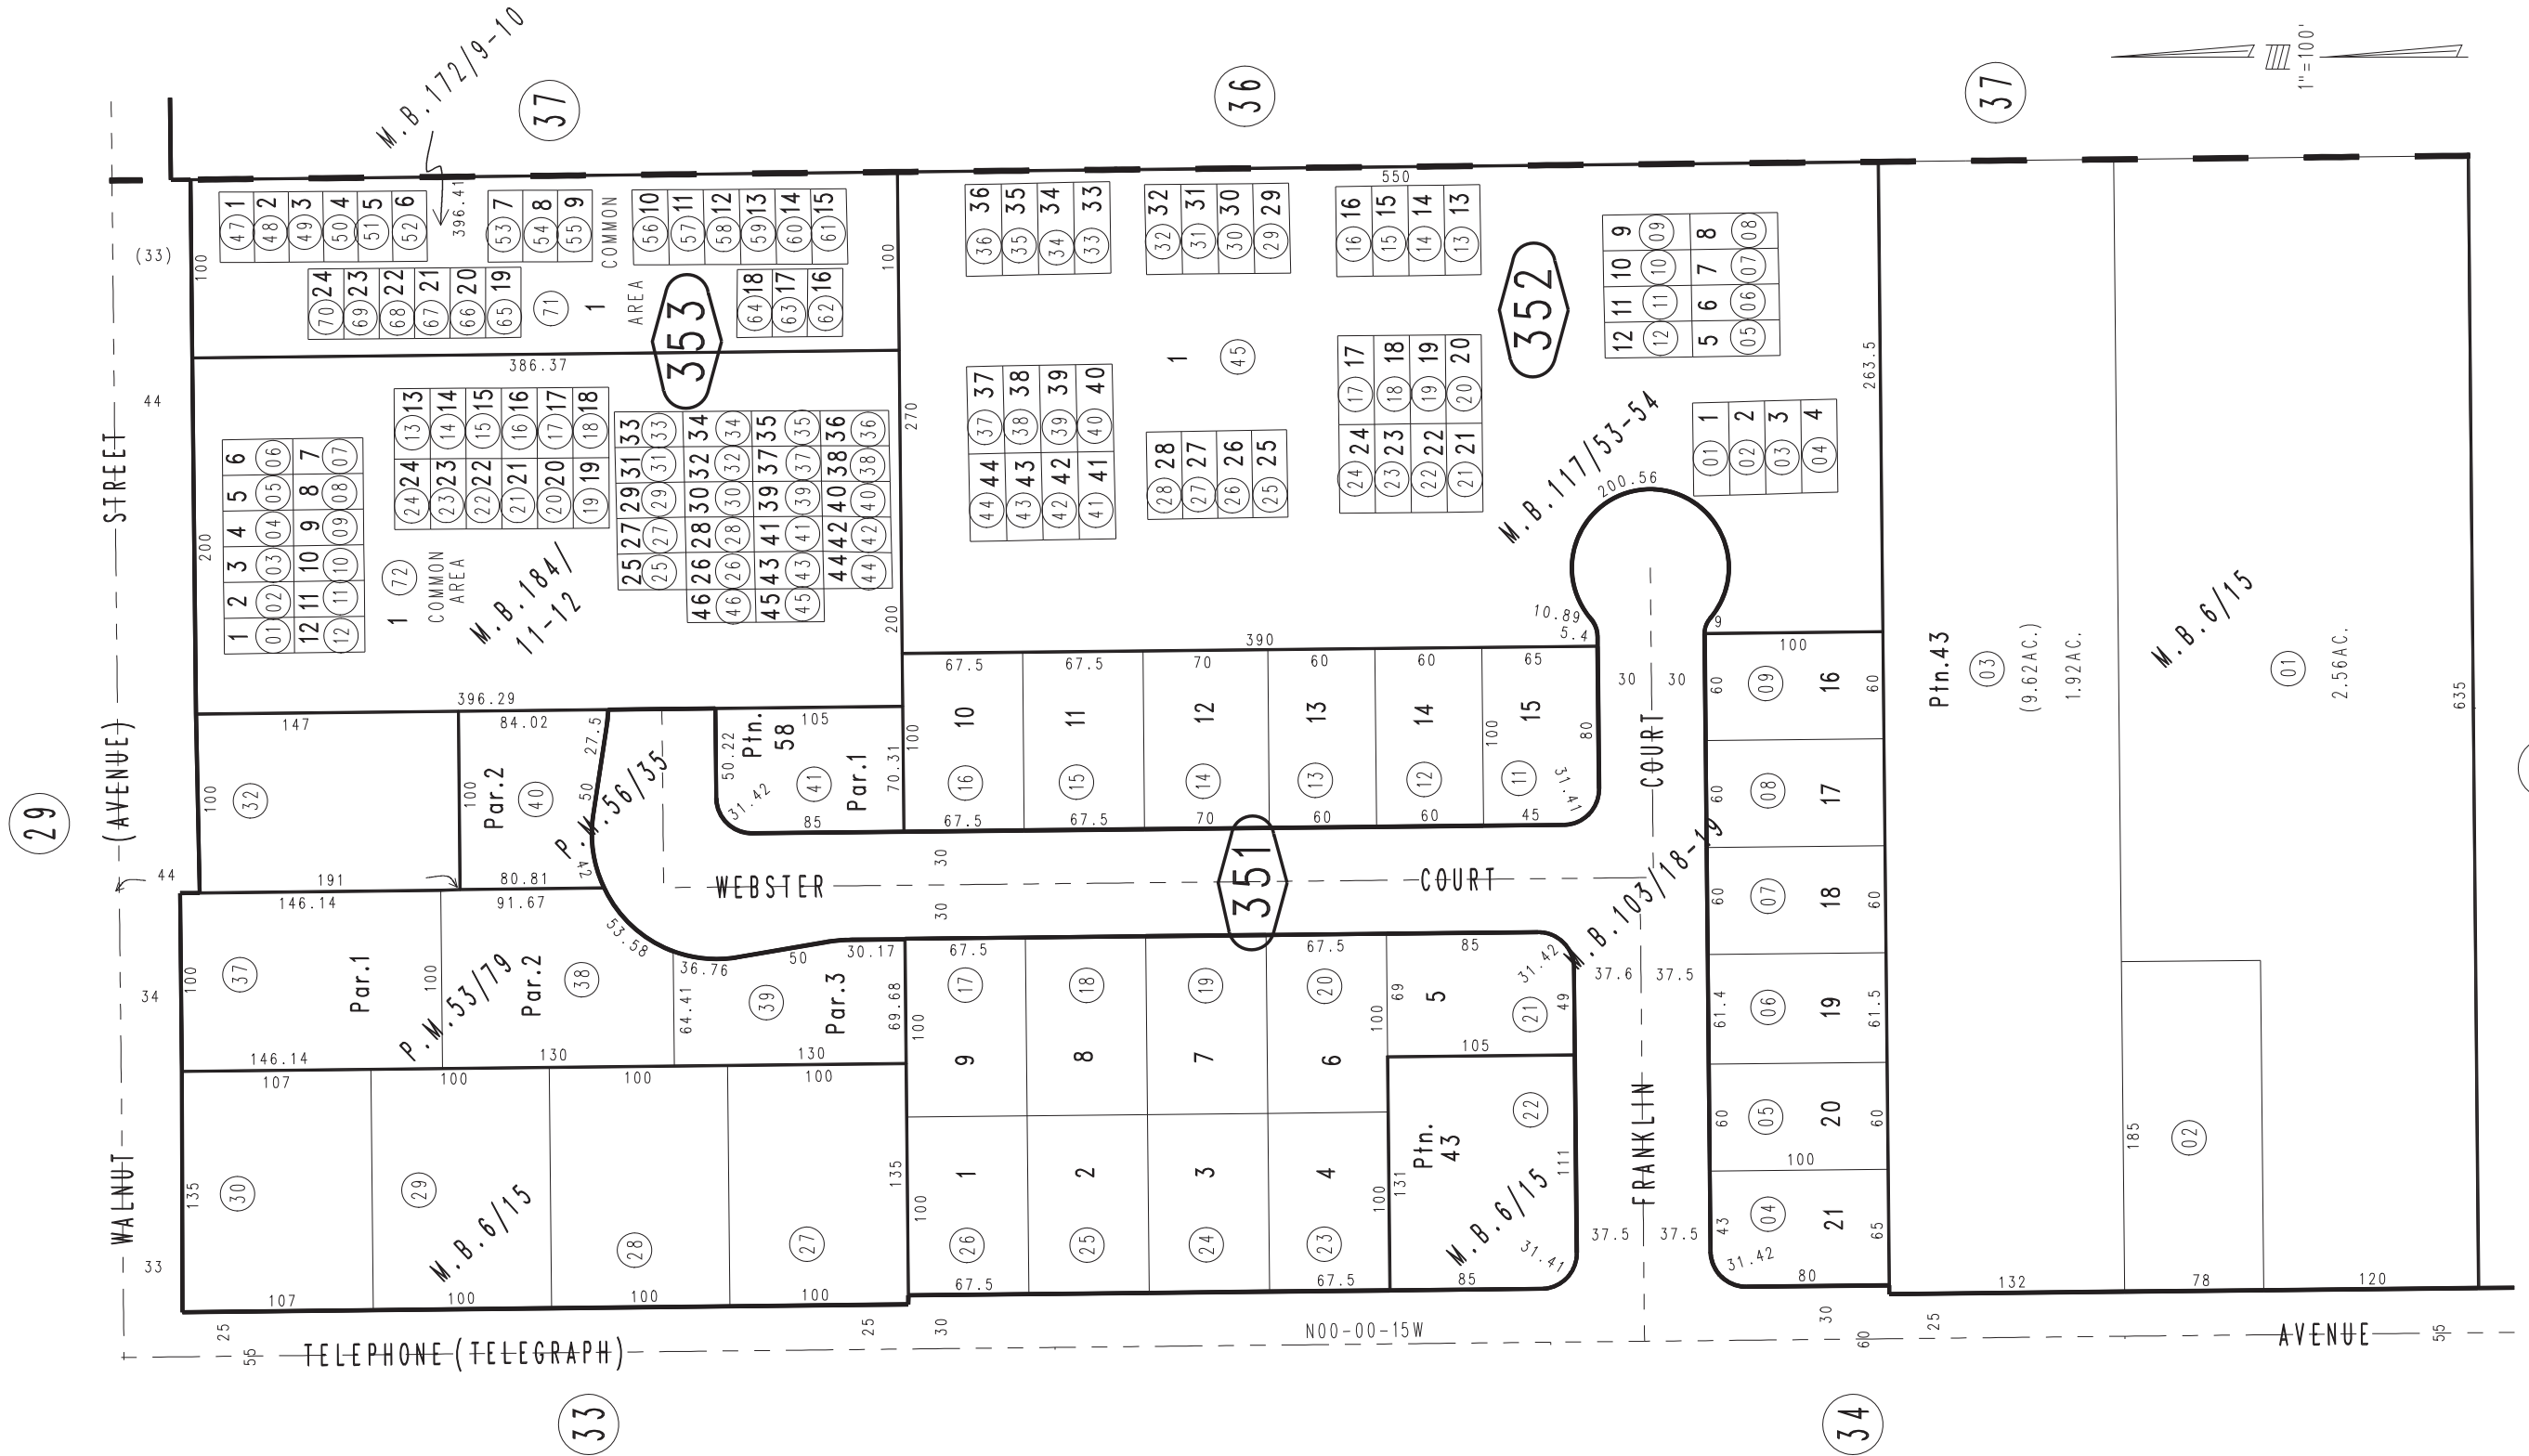


THIS MAP IS FOR THE PURPOSE
OF AD VALOREM TAXATION ONLY.

Ptn. S.W.1/4 Sec.2, T.2S.,R.8W., S.B.B.&M.
Rancho Santa Ana Del Chino, M.B.6/15

City of Chino
Tax Rate Area
1001

1015 - 35

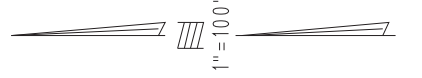

Tract No.12986, M.B.184/11-12, Condominium Plan, O.R.86-134687
Tract No.12380, M.B.172/9-10, Condominium Plan, O.R.84-287916
Tract No.8661, M.B.117/53-54, Condominium Plan, O.R. BK.8112, PG.985
Tract No.7736, M.B.103/18-19
Parcel Map No.5747, P.M.56/35
Parcel Map No.5002, P.M.53/79

Ptn. S.W.1/4, Sec.2,
T.2S.,R.8W.

Assessor's Map
Book 1015 Page 35
San Bernardino County

REVISED