


THIS MAP IS FOR THE PURPOSE OF AD VALOREM TAXATION ONLY.

Rancho Santa Ana Del Chino M.B. 6/15

City of Chino
Tax Rate Area
1001

1016 - 42

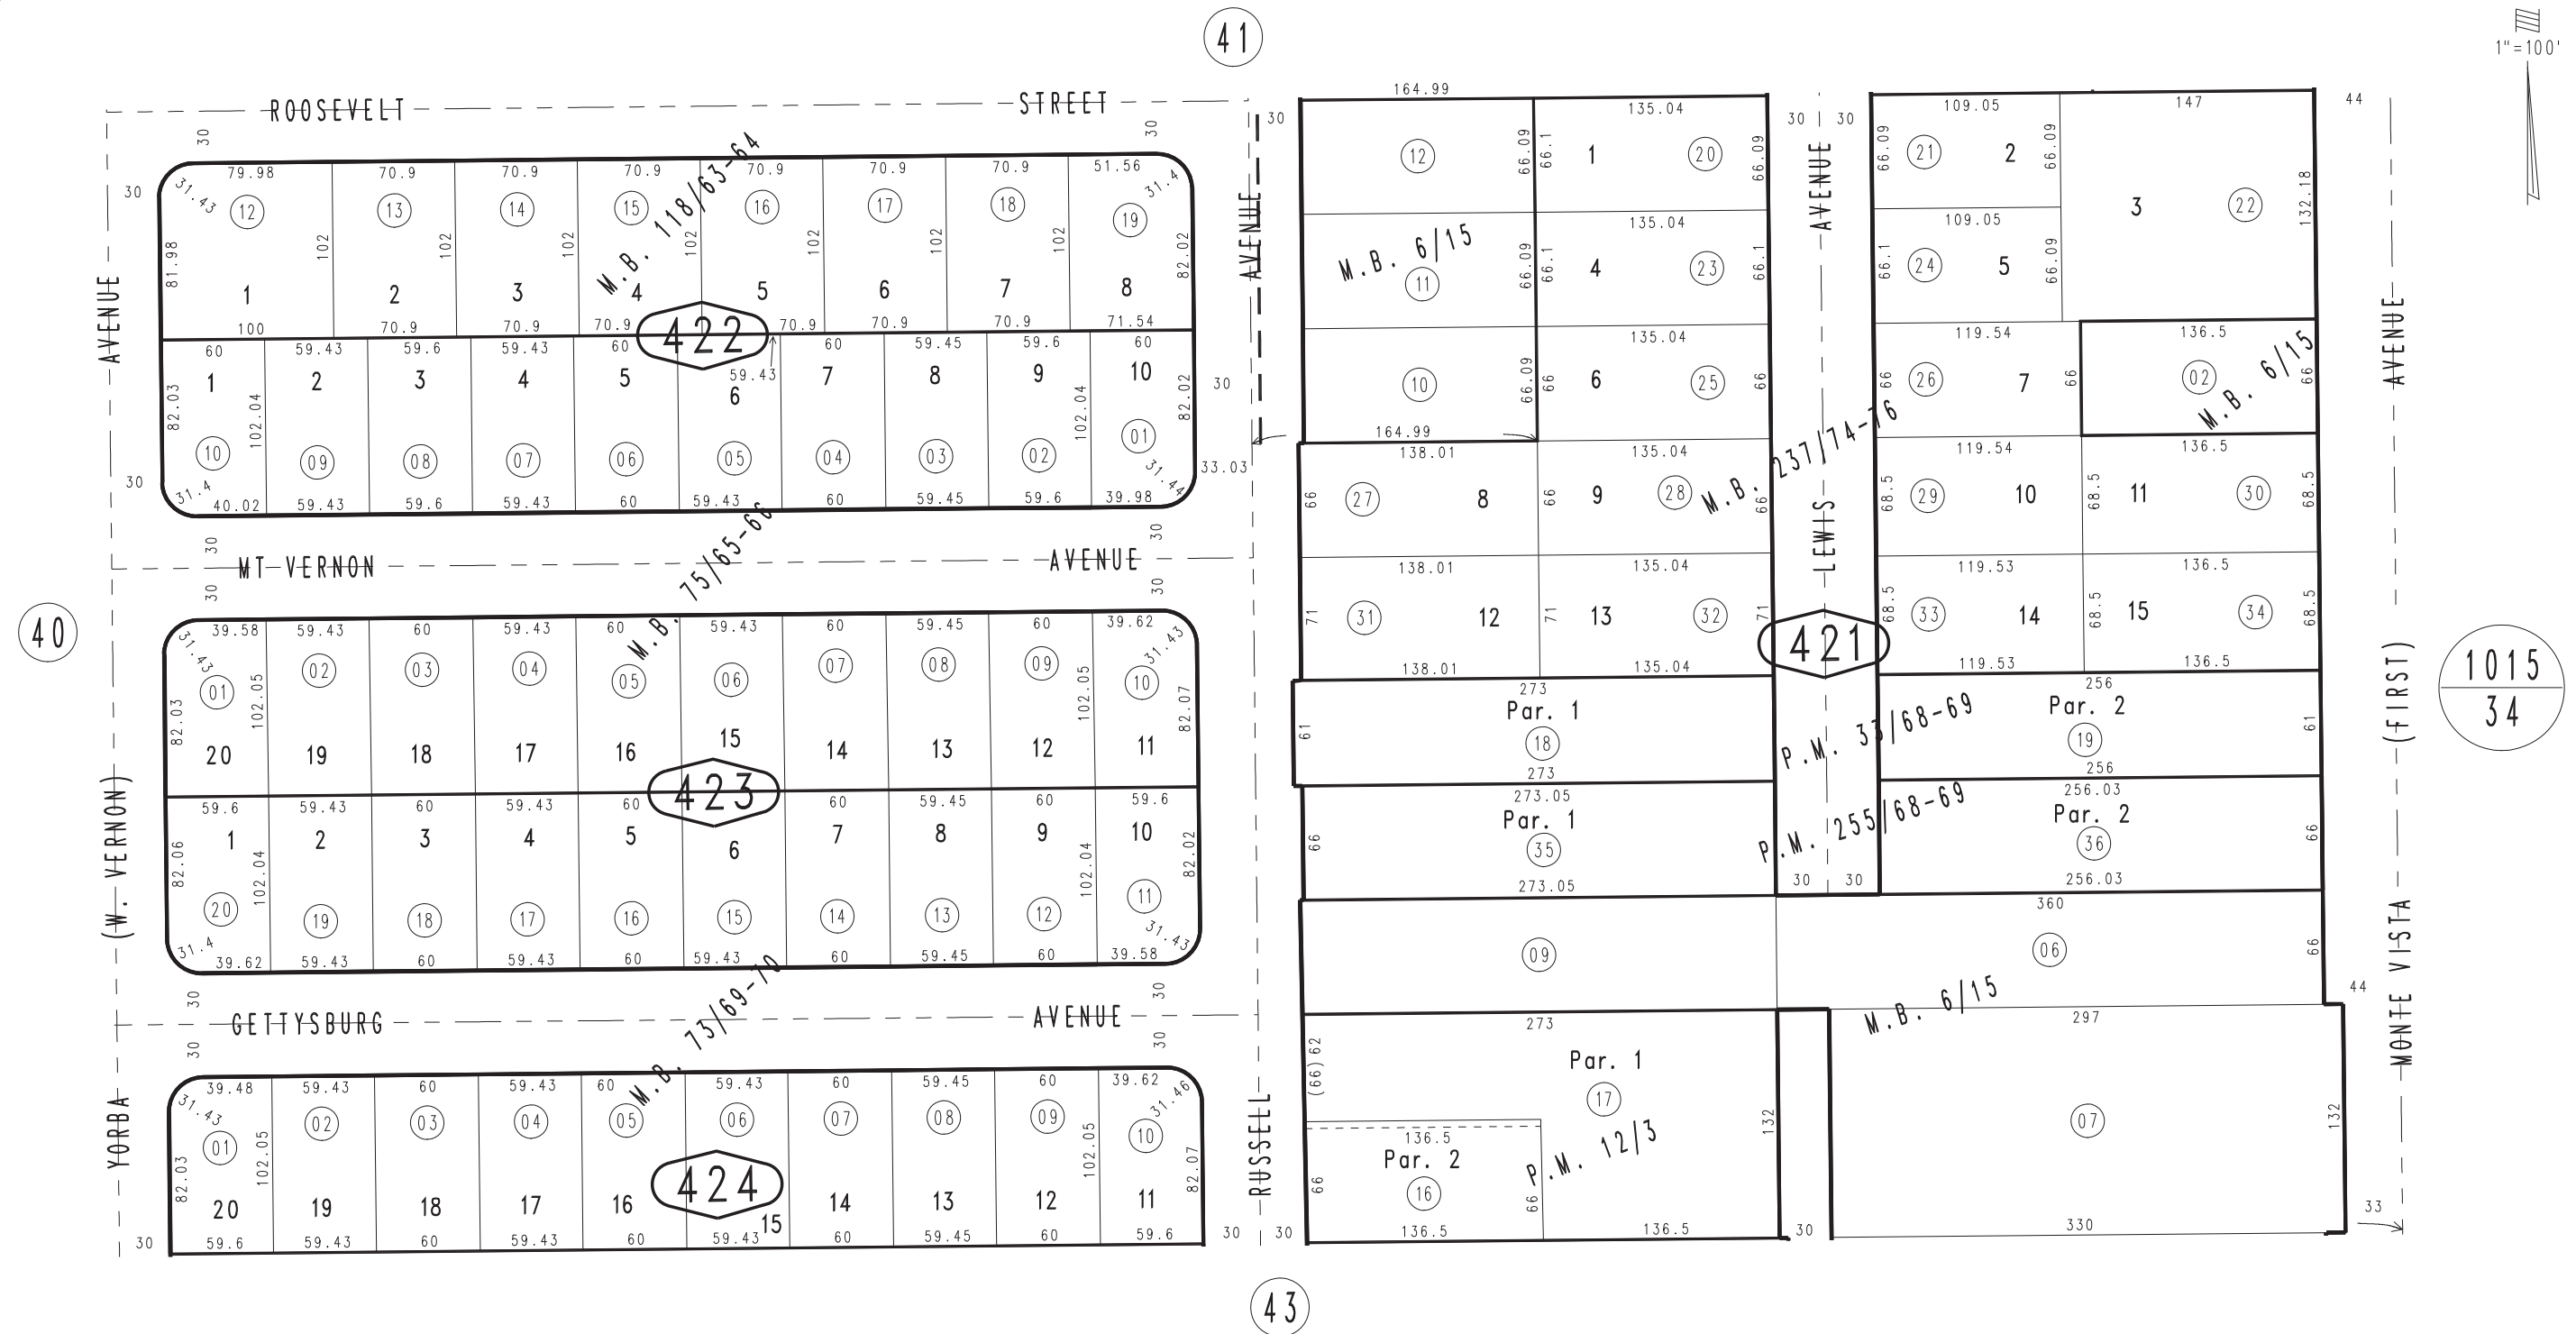

1015
34

Parcel Map No. 3588, P.M. 33/68-69

Parcel Map No. 1209, P.M. 12/3

Tract No. 7477, M.B. 118/63-64

Tract No. 5975, M.B. 75/65-66

Tract No. 5879, M.B. 73/69-70

Parcel Map No. 20093, P.M. 255/68-69

Tract No. 14317, M.B. 237/74-76

Ptn. S.E.1/4, Sec.3
T.2S.,R.8W.

Assessor's Map
Book 1016 Page 42
San Bernardino County

REVISED
01/13/21 KA