


THIS MAP IS FOR THE PURPOSE OF AD VALOREM TAXATION ONLY.



Ptn. Tract No. 14652-1, M.B. 260/52-59

City of Chino Hills
Tax Rate Area
24080

1017 - 71

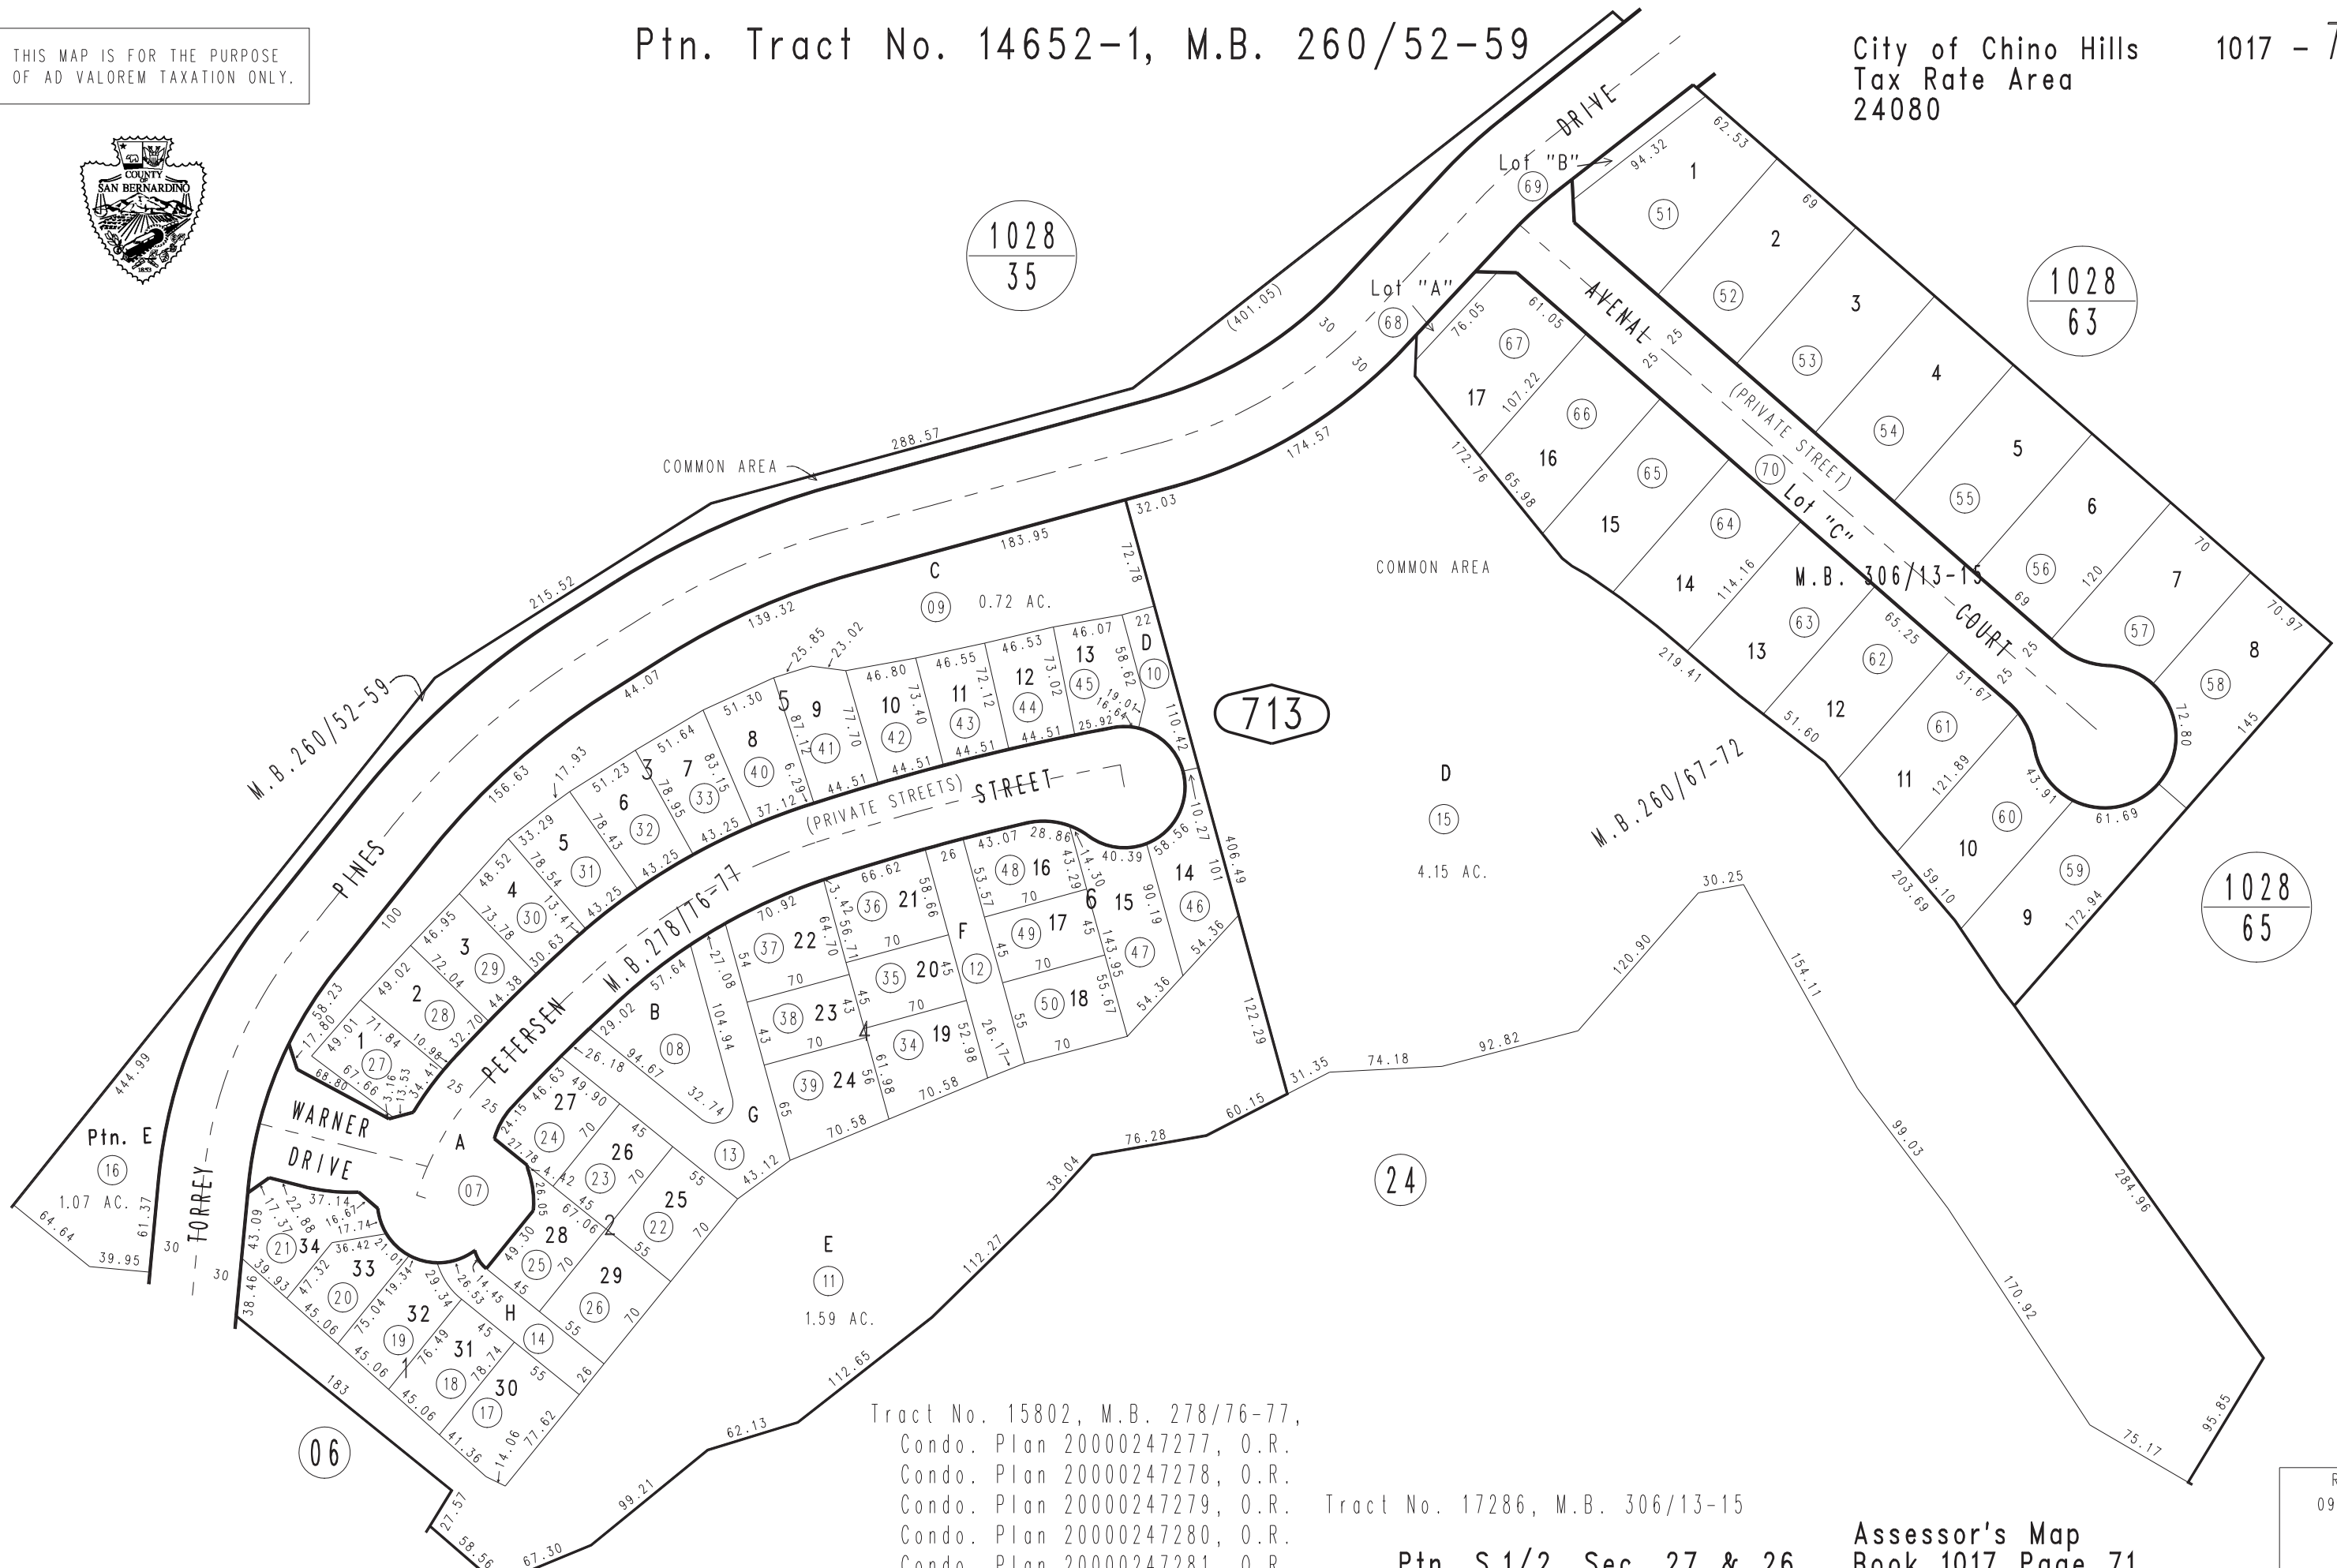

Tract No. 15802, M.B. 278/76-77,
Condo. Plan 20000247277, O.R.
Condo. Plan 20000247278, O.R.
Condo. Plan 20000247279, O.R.
Condo. Plan 20000247280, O.R.
Condo. Plan 20000247281, O.R.
Condo. Plan 20000247282, O.R.

Tract No. 17286, M.B. 306/13-15

Ptn. S.1/2, Sec. 27 & 26
T.2S., R.8W.

Assessor's Map
Book 1017 Page 71
San Bernardino County

REVISED
09/12/17 RU