


THIS MAP IS FOR THE PURPOSE OF AD VALOREM TAXATION ONLY.

Ptn. Rancho Santa Ana Del Chino, M.B. 6/15

City of Chino
Tax Rate Area
1001

1019 - 46

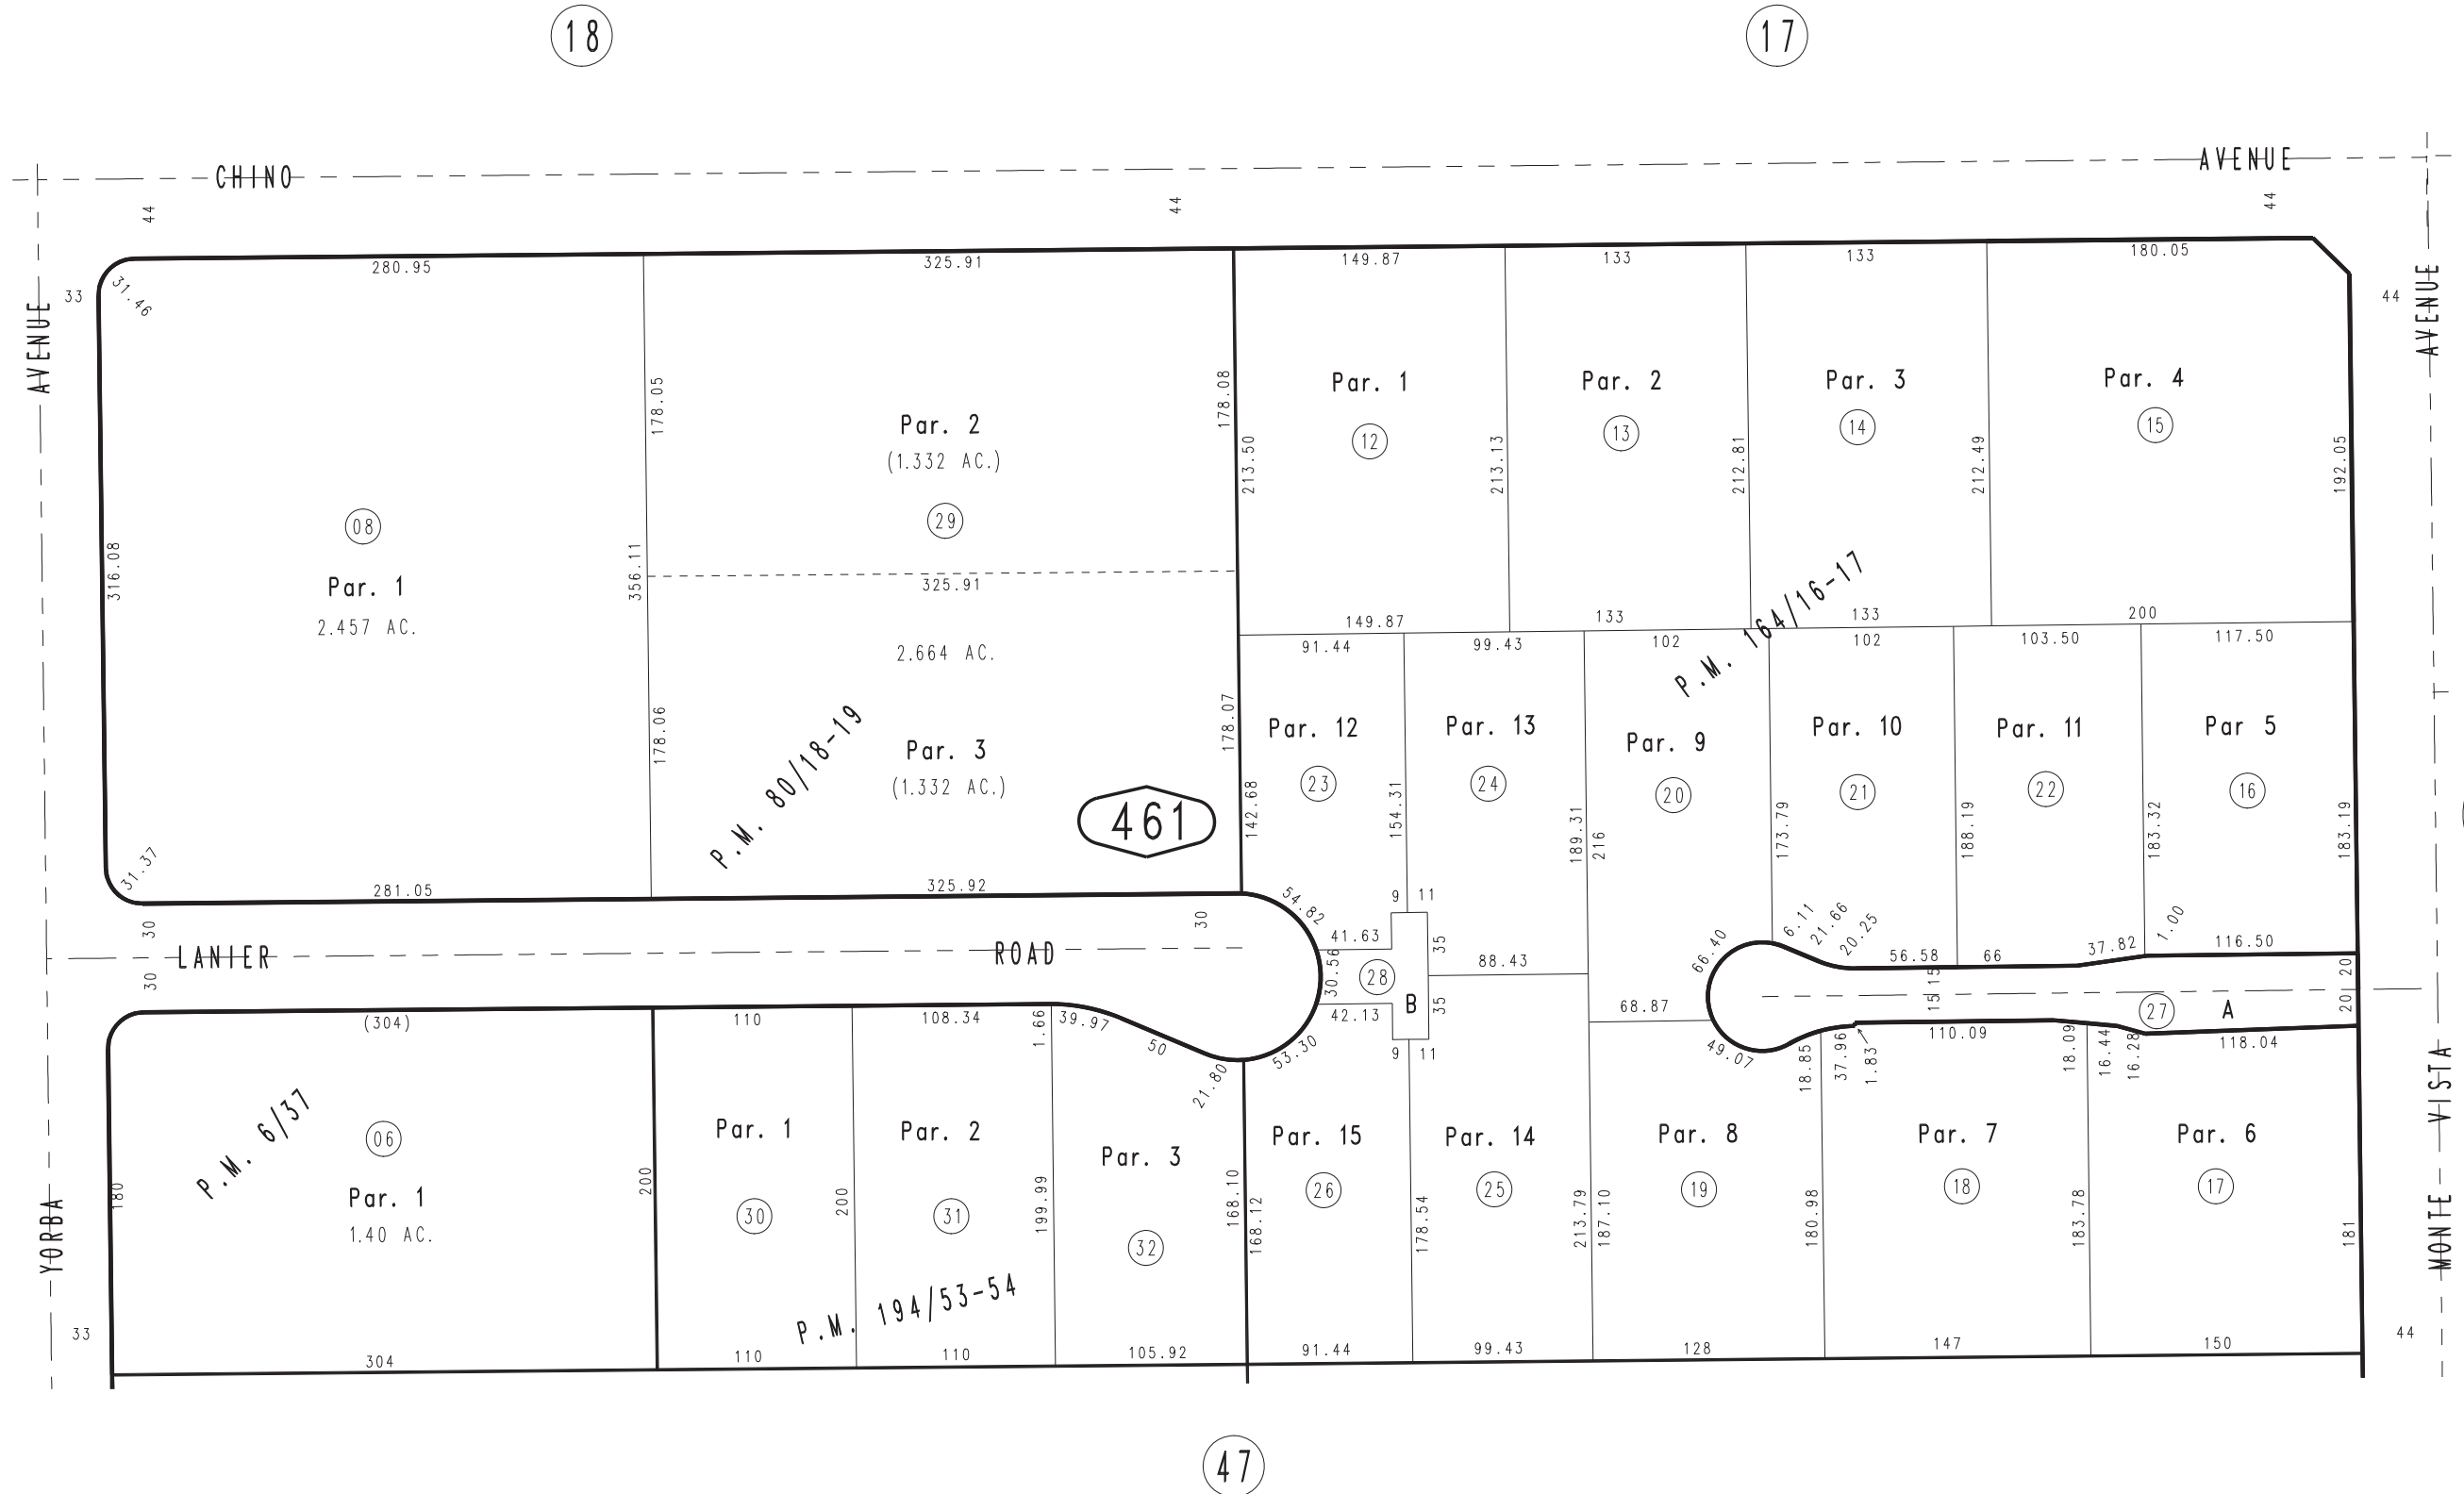

Parcel Map No. 15500, P.M. 194/53-54
 Parcel Map No. 12502, P.M. 164/16-17
 Ptn. Parcel Map No. 6730, P.M. 80/18-19
 Ptn. Parcel Map No. 435, P.M. 6/37

Ptn. S.E.1/4, Sec. 10
 T.2S., R.8W.

Assessor's Map
 Book 1019 Page 46
 San Bernardino County

REVISED
 01/29/90 JJ
 06/10/91 PE
 02/10/92 PE
 01/13/00 PE
 02/19/02 RM