
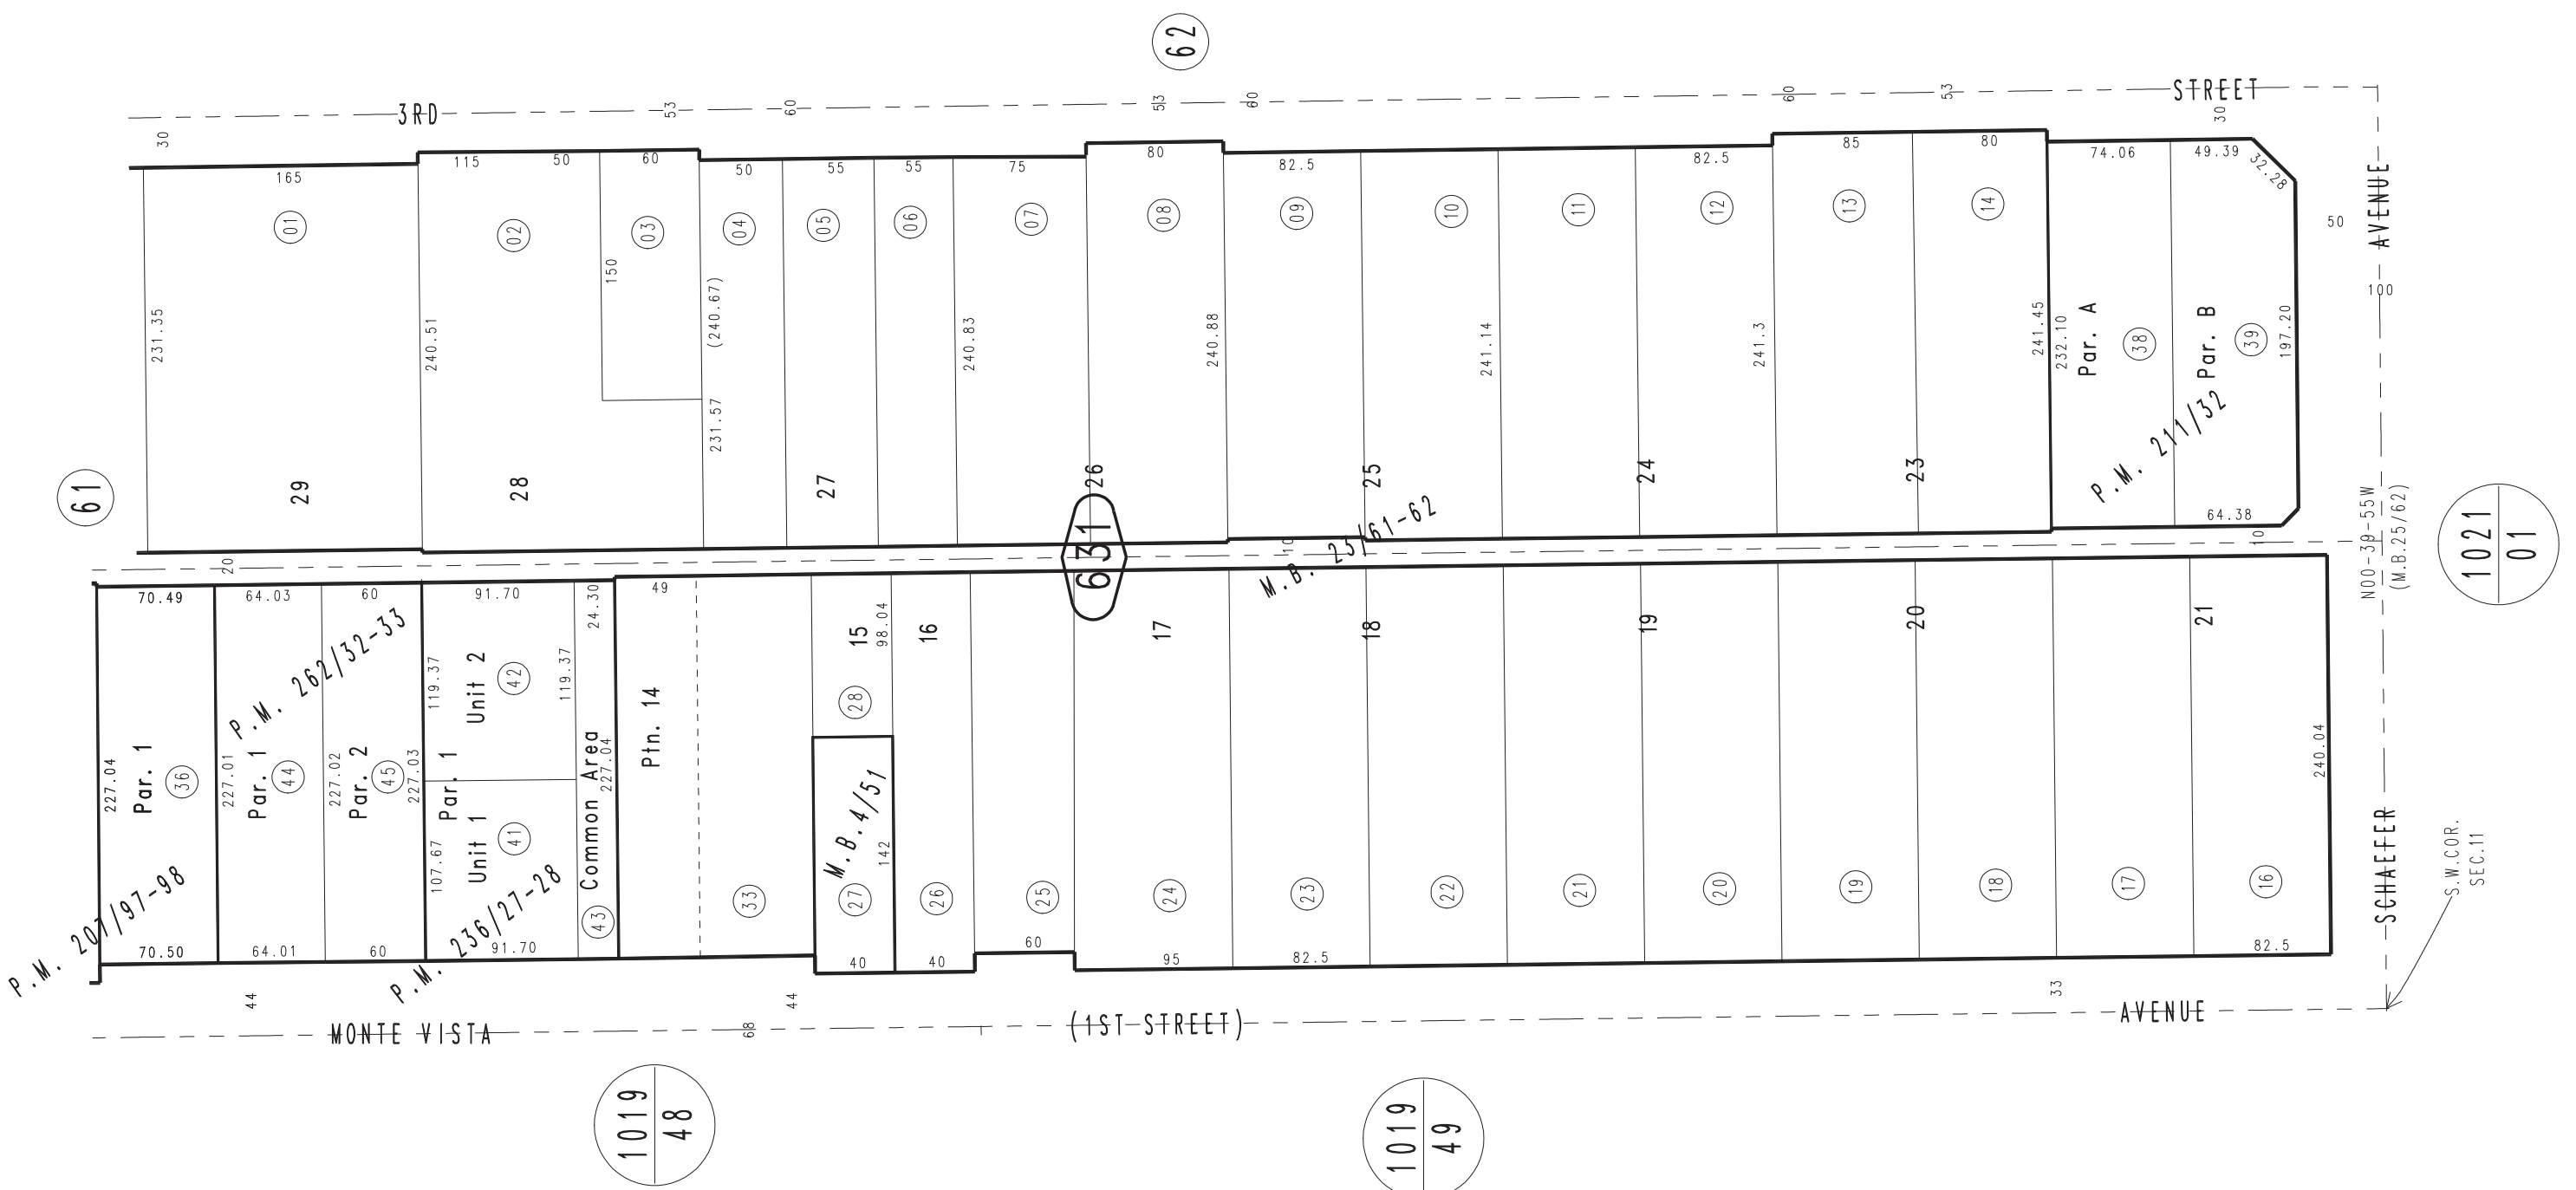


THIS MAP IS FOR THE PURPOSE OF AD VALOREM TAXATION ONLY.

Ptn. Town of Chino M.B.4/51

City of Chino
Tax Rate Area
1001

1020 - 63

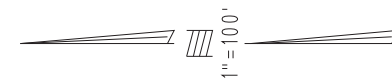

Parcel Map No. 20207, P.M. 262/32-33
 Parcel Map No. 18925, P.M. 236/27-28, Condo Plan 2011-0533564
 Parcel Map No. 16513, P.M. 211/32
 Ptn. Parcel Map No. 15959, P.M. 207/97-98
 Ptn. Chino Land & Water Co Tract No.2, M.B.23/61-62

Ptn. S.W.1/4, Sec.11
 T.2S.,R.8W.

Assessor's Map
 Book 1020 Page 63
 San Bernardino County

REVISED
 01/30/24 KA
 03/08/24 KA