


THIS MAP IS FOR THE PURPOSE  
OF AD VALOREM TAXATION ONLY.

# Ptn. Tract No.9783, M.B.151/88-90

City of Chino  
Tax Rate Area  
1002

1021 - 58

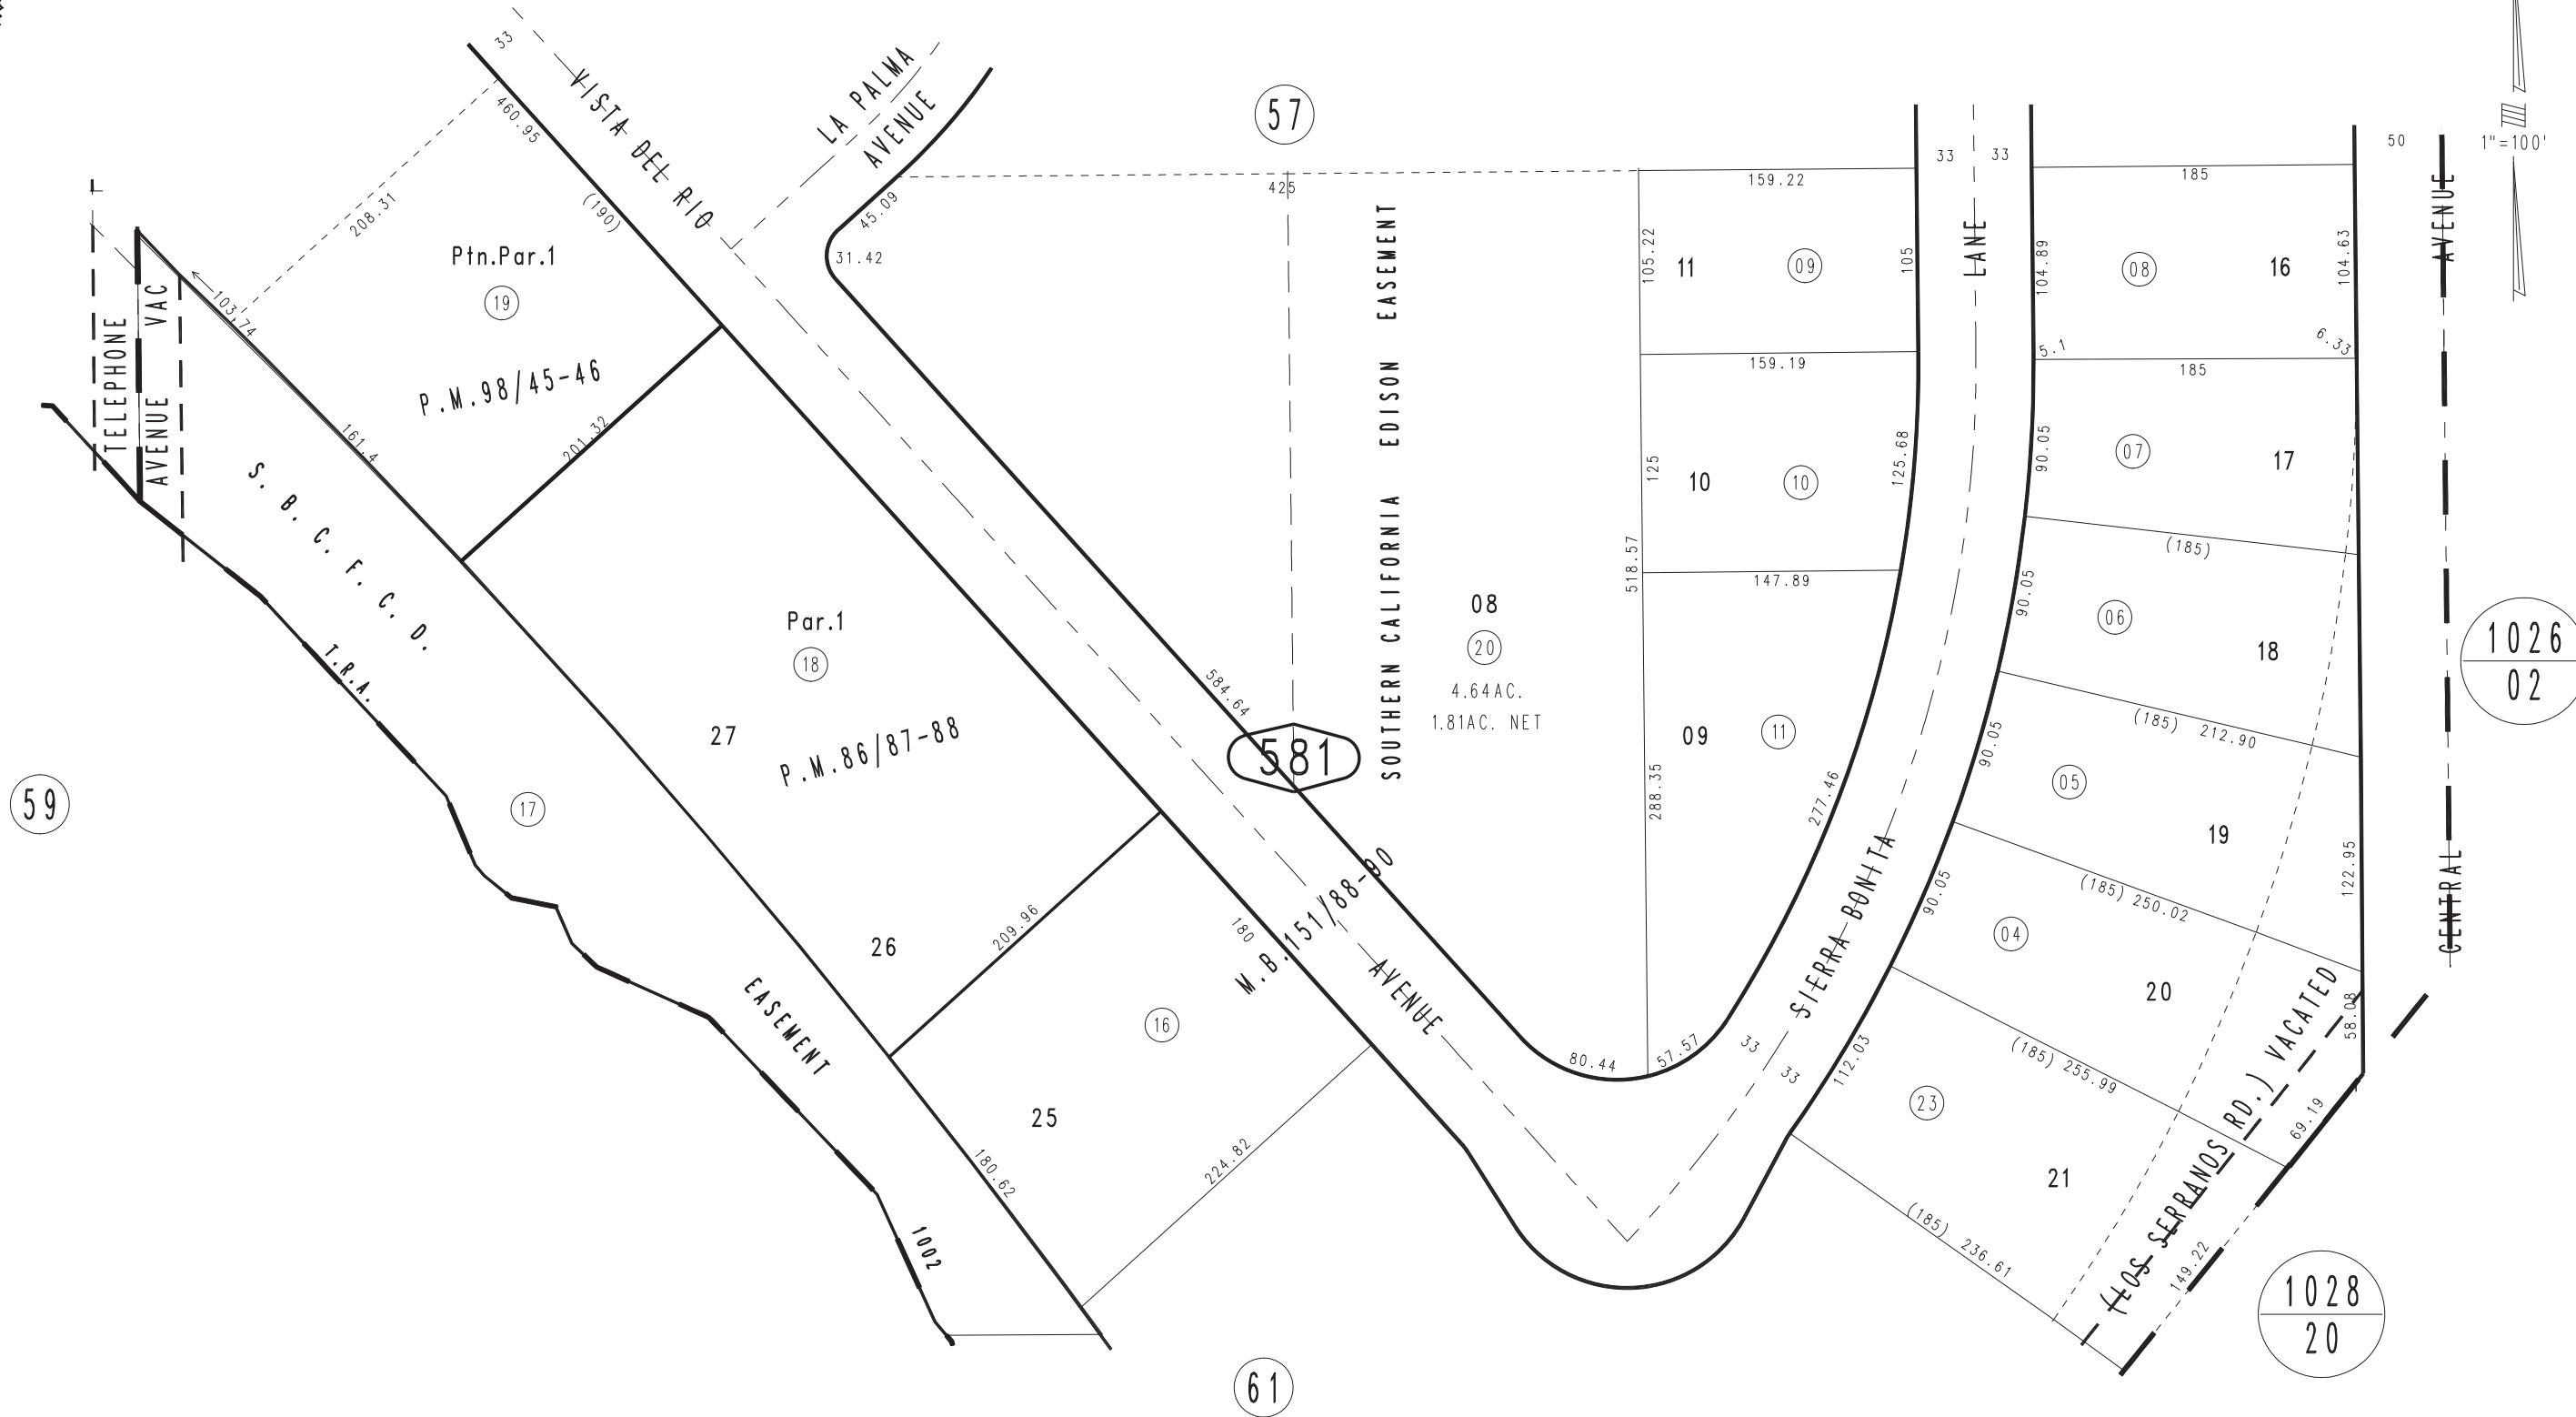

Ptn. Parcel Map No. 15901, P.M. 222/74-76  
 Ptn. Parcel Map No.9313, P.M.98/45-46  
 Parcel Map No.8268, P.M.86/87-88  
 Ptn. Rancho Santa Ana Del Chino-Map "D", M.B.12/47-48

October 2003

Ptn. S.W.1/4, Sec.23  
 T.2S.,R.8W.

Assessor's Map  
 Book 1021 Page 58  
 San Bernardino County

REVISED  
 01/07/16 KC-MC  
 05/05/16 RM-MC