


THIS MAP IS FOR THE PURPOSE OF AD VALOREM TAXATION ONLY.

Parcel Map No. 3514, P.M. 4/43

City of Chino
Tax Rate Area
1001

1022 - 17

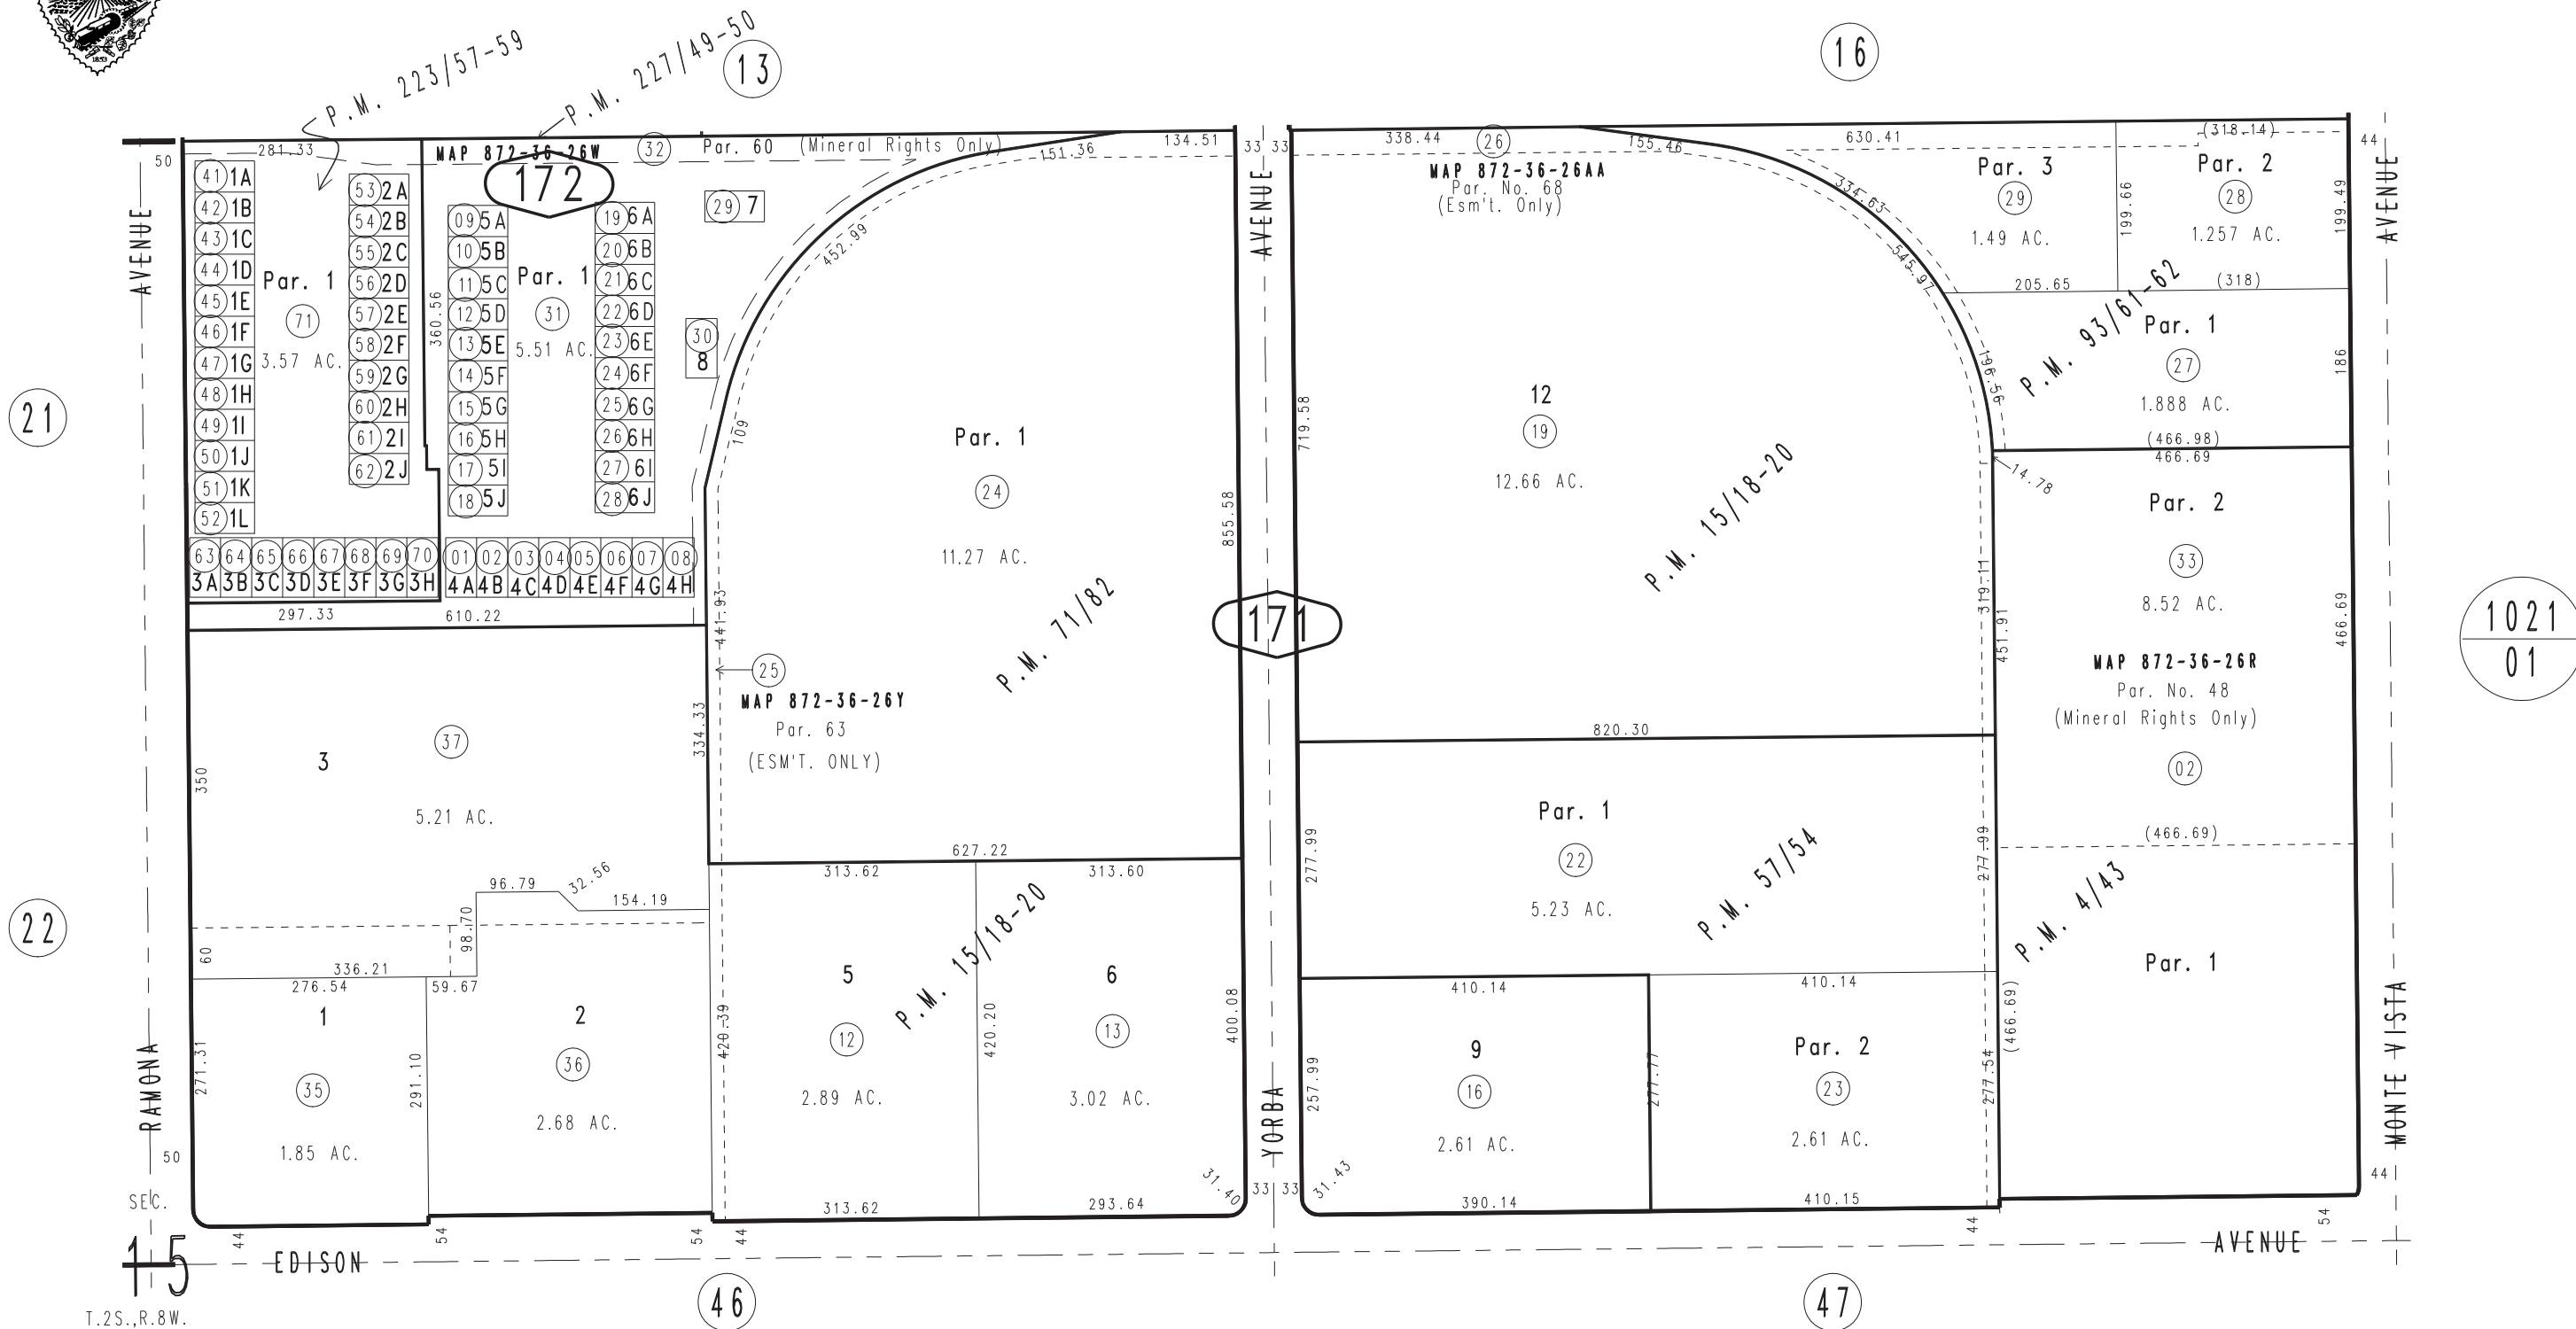

Parcel Map No. 18598, P.M. 227/49-50 Condo Plan 08-0137429
 Parcel Map No. 17881, P.M. 223/57-59 Condo Plan 07-0522044
 Parcel Map No. 8691, P.M. 93/61-62
 Parcel Map No. 6952, P.M. 71/82
 Parcel Map No. 5510, P.M. 57/54
 Ptn. Parcel Map No. 1665, P.M. 15/18-20

MAY 1972

Ptn. N.E.1/4, Sec. 15
T.2S., R.8W.

Assessor's Map
Book 1022 Page 17
San Bernardino County

REVISED
11/5/10 LH-MC