


THIS MAP IS FOR THE PURPOSE OF AD VALOREM TAXATION ONLY.


Ptn. Map "D" Rancho Santa Ana Del Chino, M.B. 12/47-48

City of Chino
City of Chino Hills
Tax Rate Area
1002,1041
1060,24080

1025 - 08

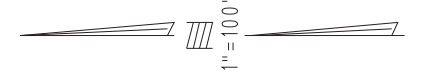

1022
58

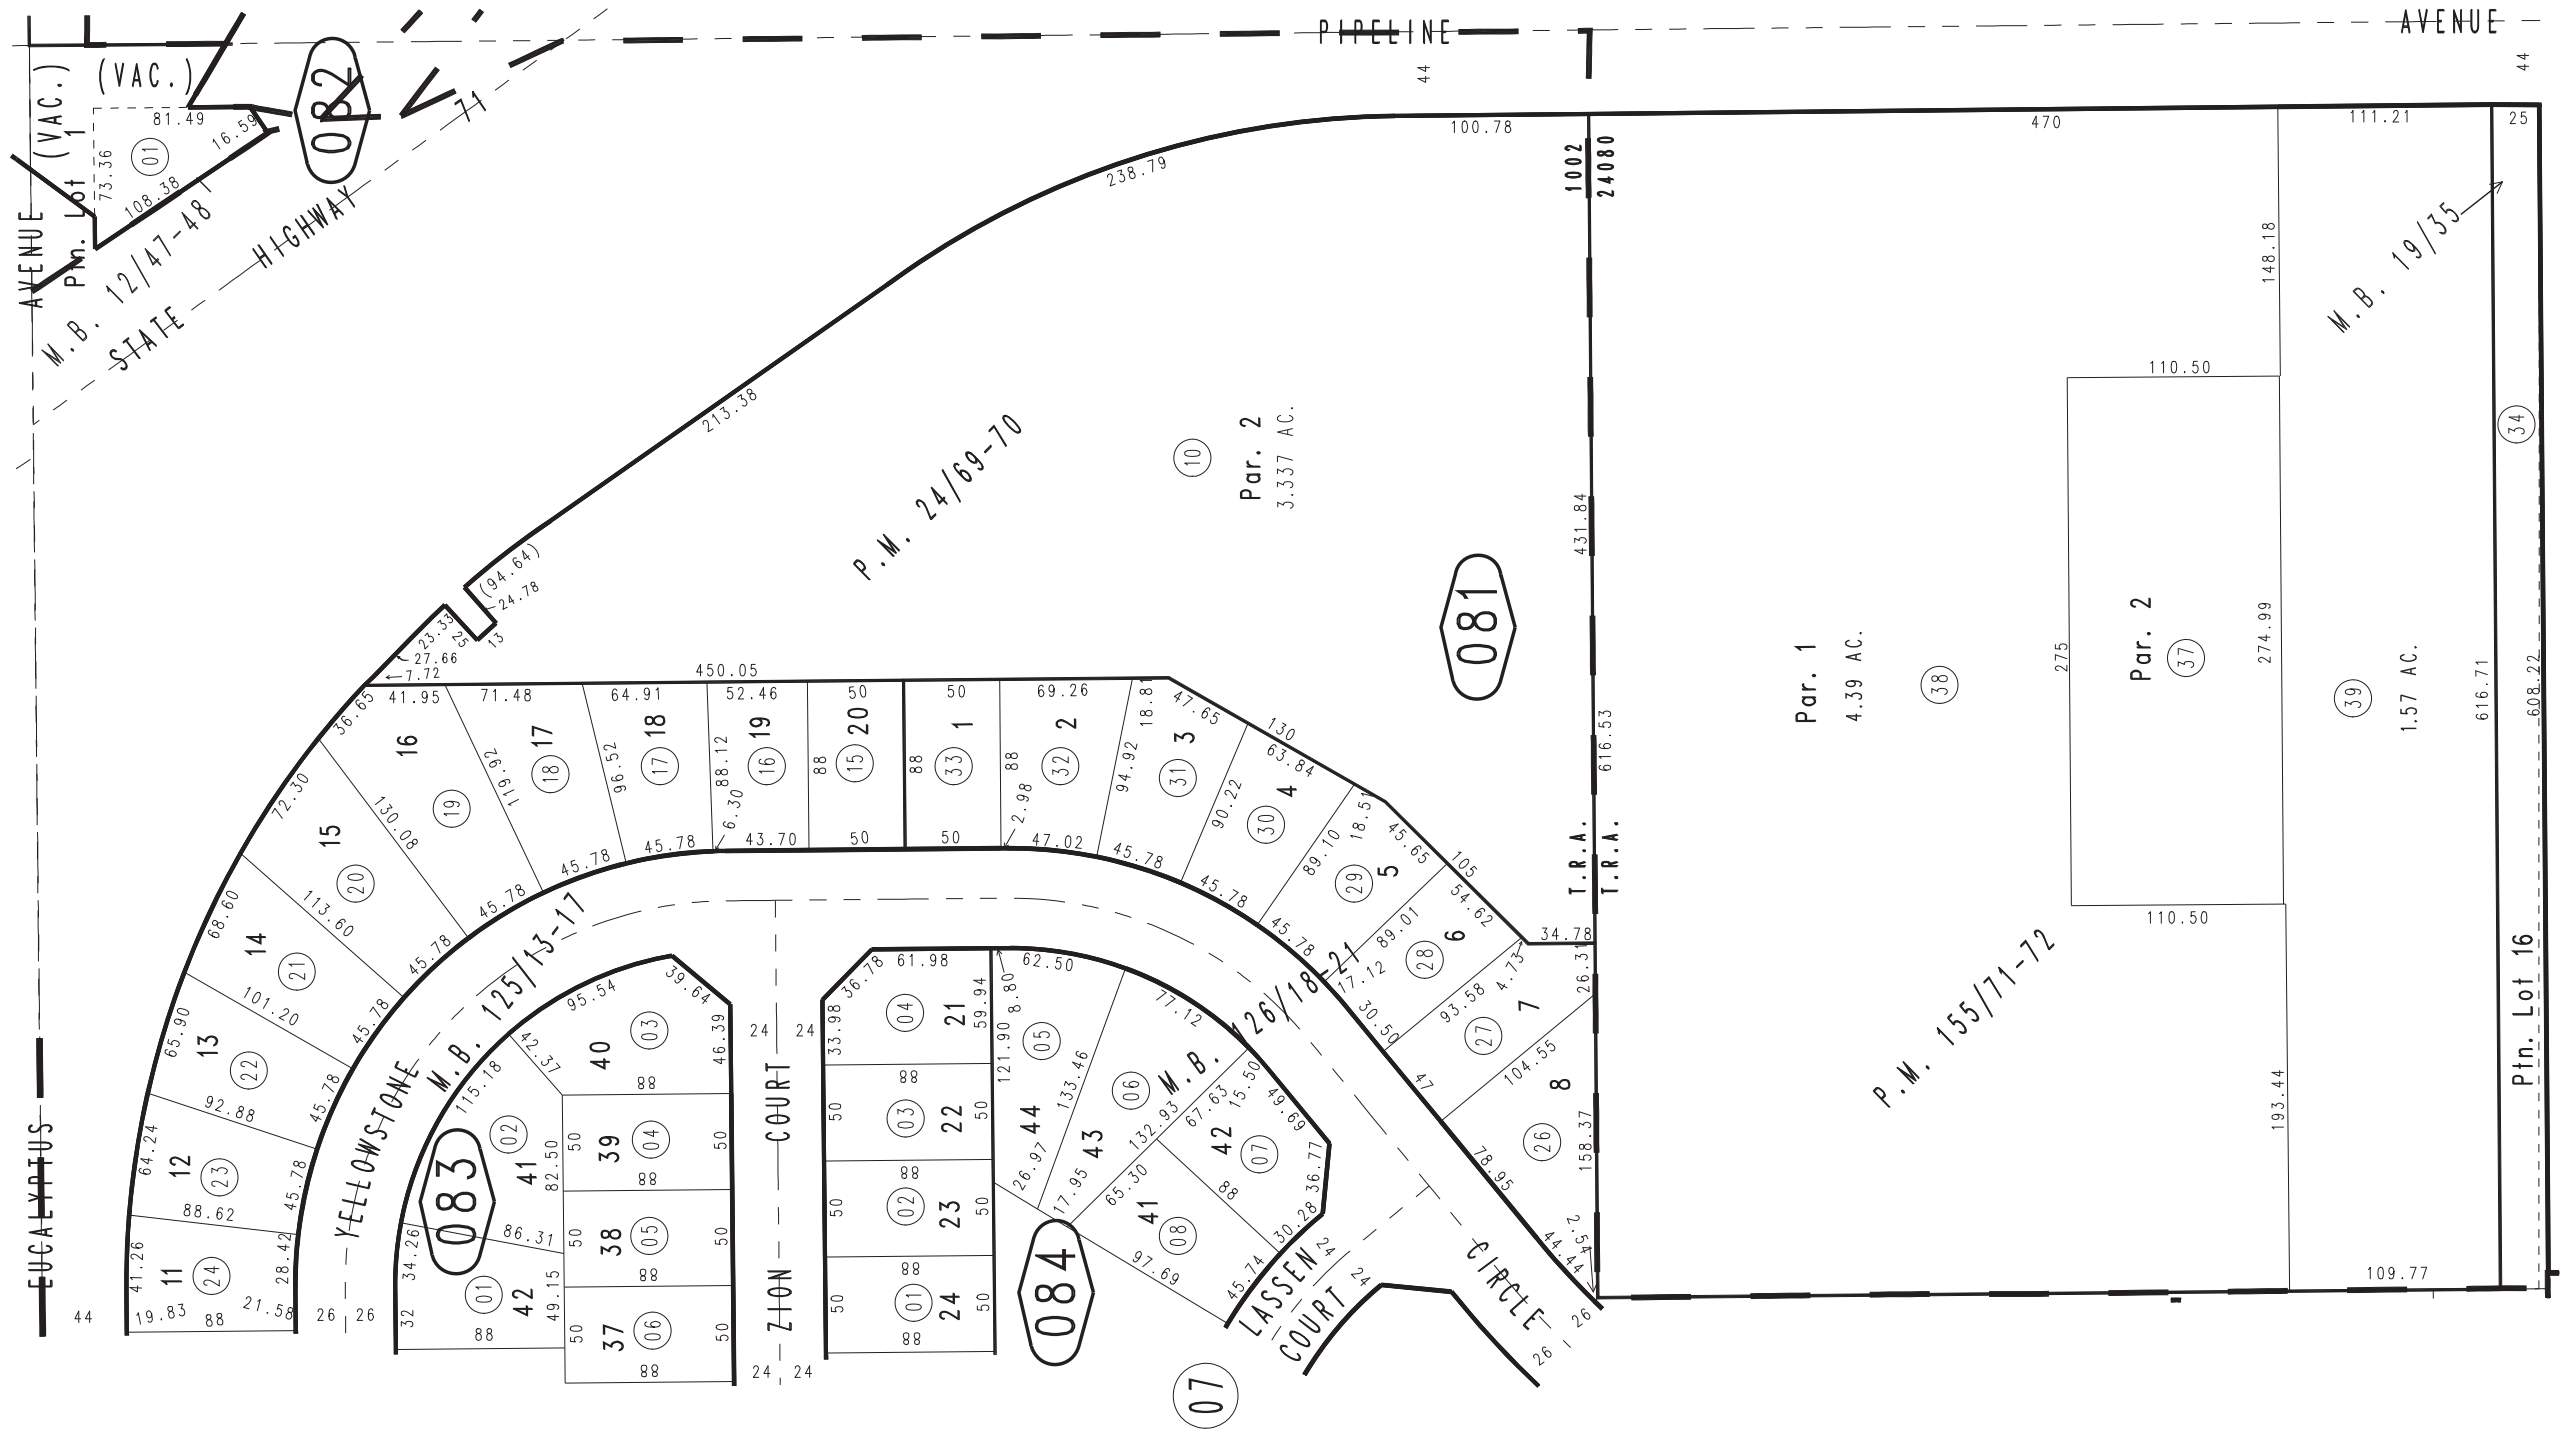

Parcel Map No. 13487, P.M. 155/71-72
 Ptn. Tract No. 9125, M.B. 126/18-21
 Ptn. Tract No. 9072, M.B. 125/13-17
 Parcel Map No. 2712, P.M. 24/69-70
 Ptn. Map "E" Rancho Santa Ana Del Chino, M.B. 19/35

Ptn. N. E. 1/4, Sec. 21
 T.2S., R.8W.

Assessor's Map
 Book 1025 Page 08
 San Bernardino County