


THIS MAP IS FOR THE PURPOSE OF AD VALOREM TAXATION ONLY.



# Ptn. Map "D" Rancho Santa Ana Del Chino, M.B. 12/47-48

City of Chino  
City of Chino Hills  
Tax Rate Area  
1020,1060,24080

1025 - 09

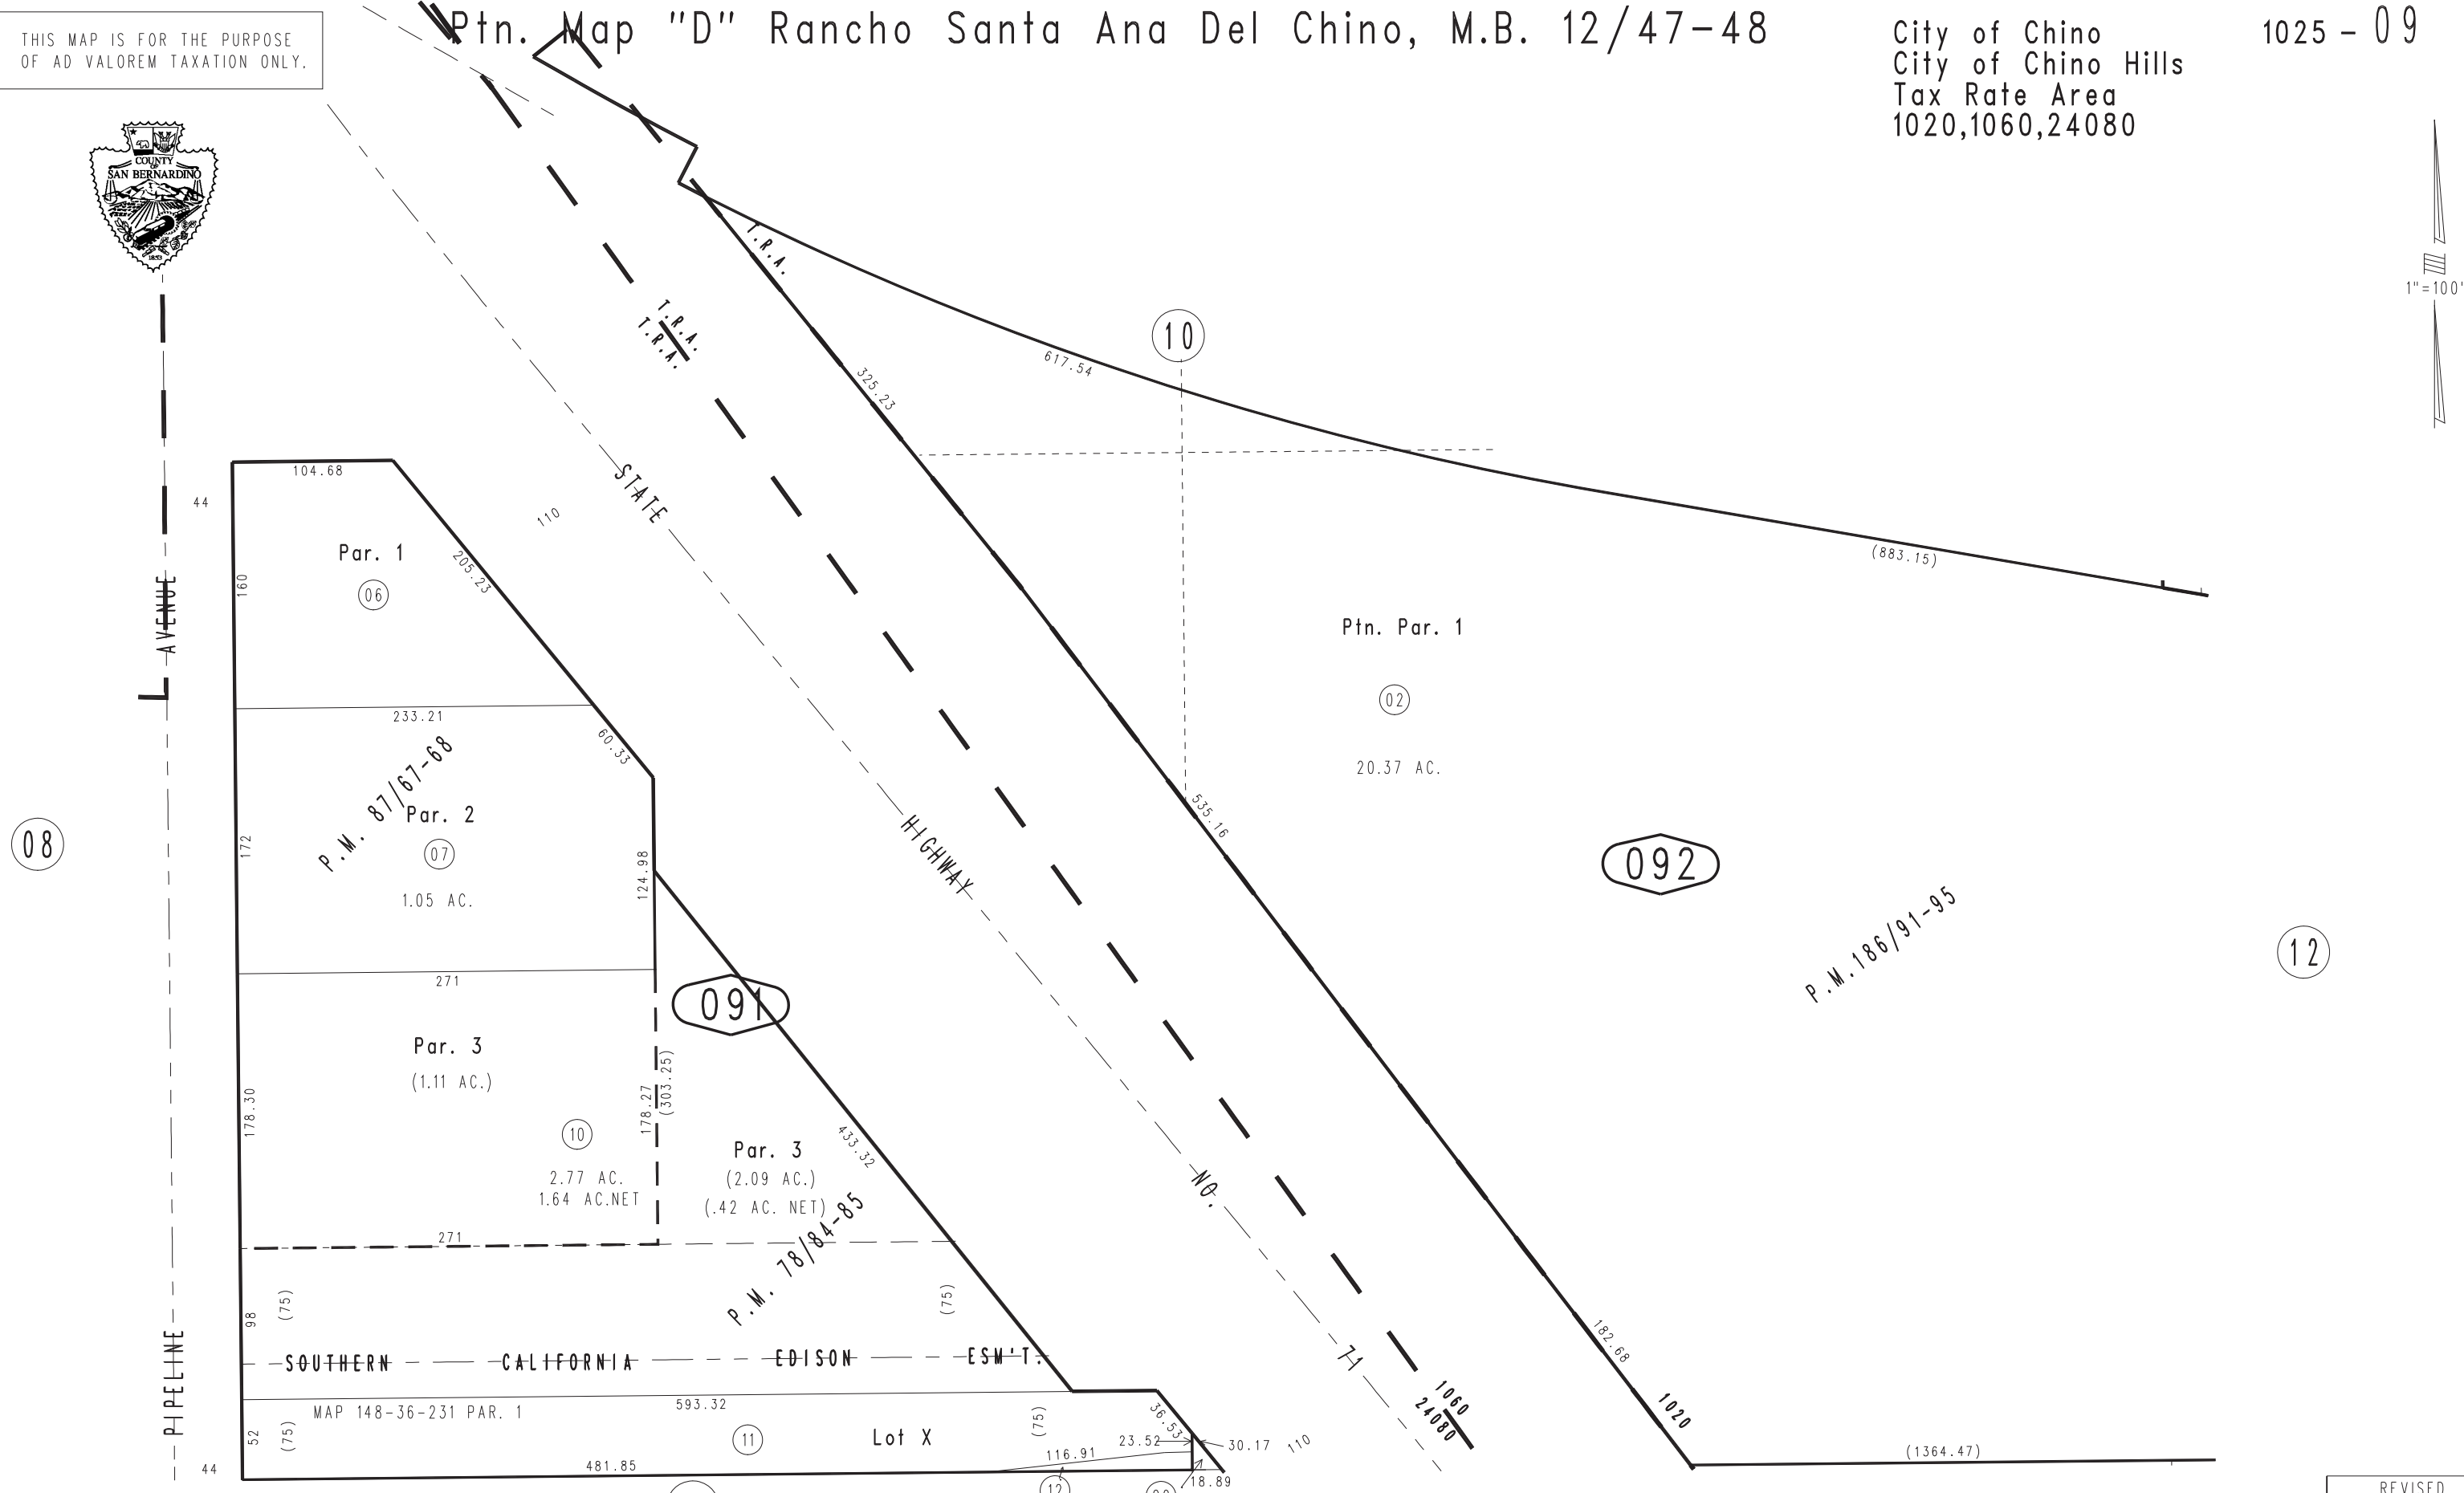

08

Par. 1  
06

Par. 2  
P.M. 87/67-68  
07  
1.05 AC.

Par. 3  
(1.11 AC.)  
10

Par. 3  
2.77 AC.  
1.64 AC.NET

091

Par. 3  
(2.09 AC.)  
(.42 AC. NET)

P.M. 78/84-85

MAP 148-36-231 PAR. 1

Lot X

S.B.C.F.C.D.

Ptn. Par. 1  
02  
20.37 AC.

092

P.M. 186/91-95

12

23

12

09

21

MAY 1972

Ptn. Parcel Map No. 15180, P.M. 186/91-95  
Parcel Map No. 8433, P.M. 87/67-68  
Ptn. Parcel Map No. 7614, P.M. 78/84-85

Ptn. N. W. 1/4, Sec. 22  
T.2S., R.8W.

Assessor's Map  
Book 1025 Page 09  
San Bernardino County

REVISED  
03/23/15 GW  
04/27/16 GW