


THIS MAP IS FOR THE PURPOSE OF AD VALOREM TAXATION ONLY.

# Ptn. Parcel Map No. 16441, P.M. 206/23-28

City of Chino  
Tax Rate Area  
1074

1026 - 05

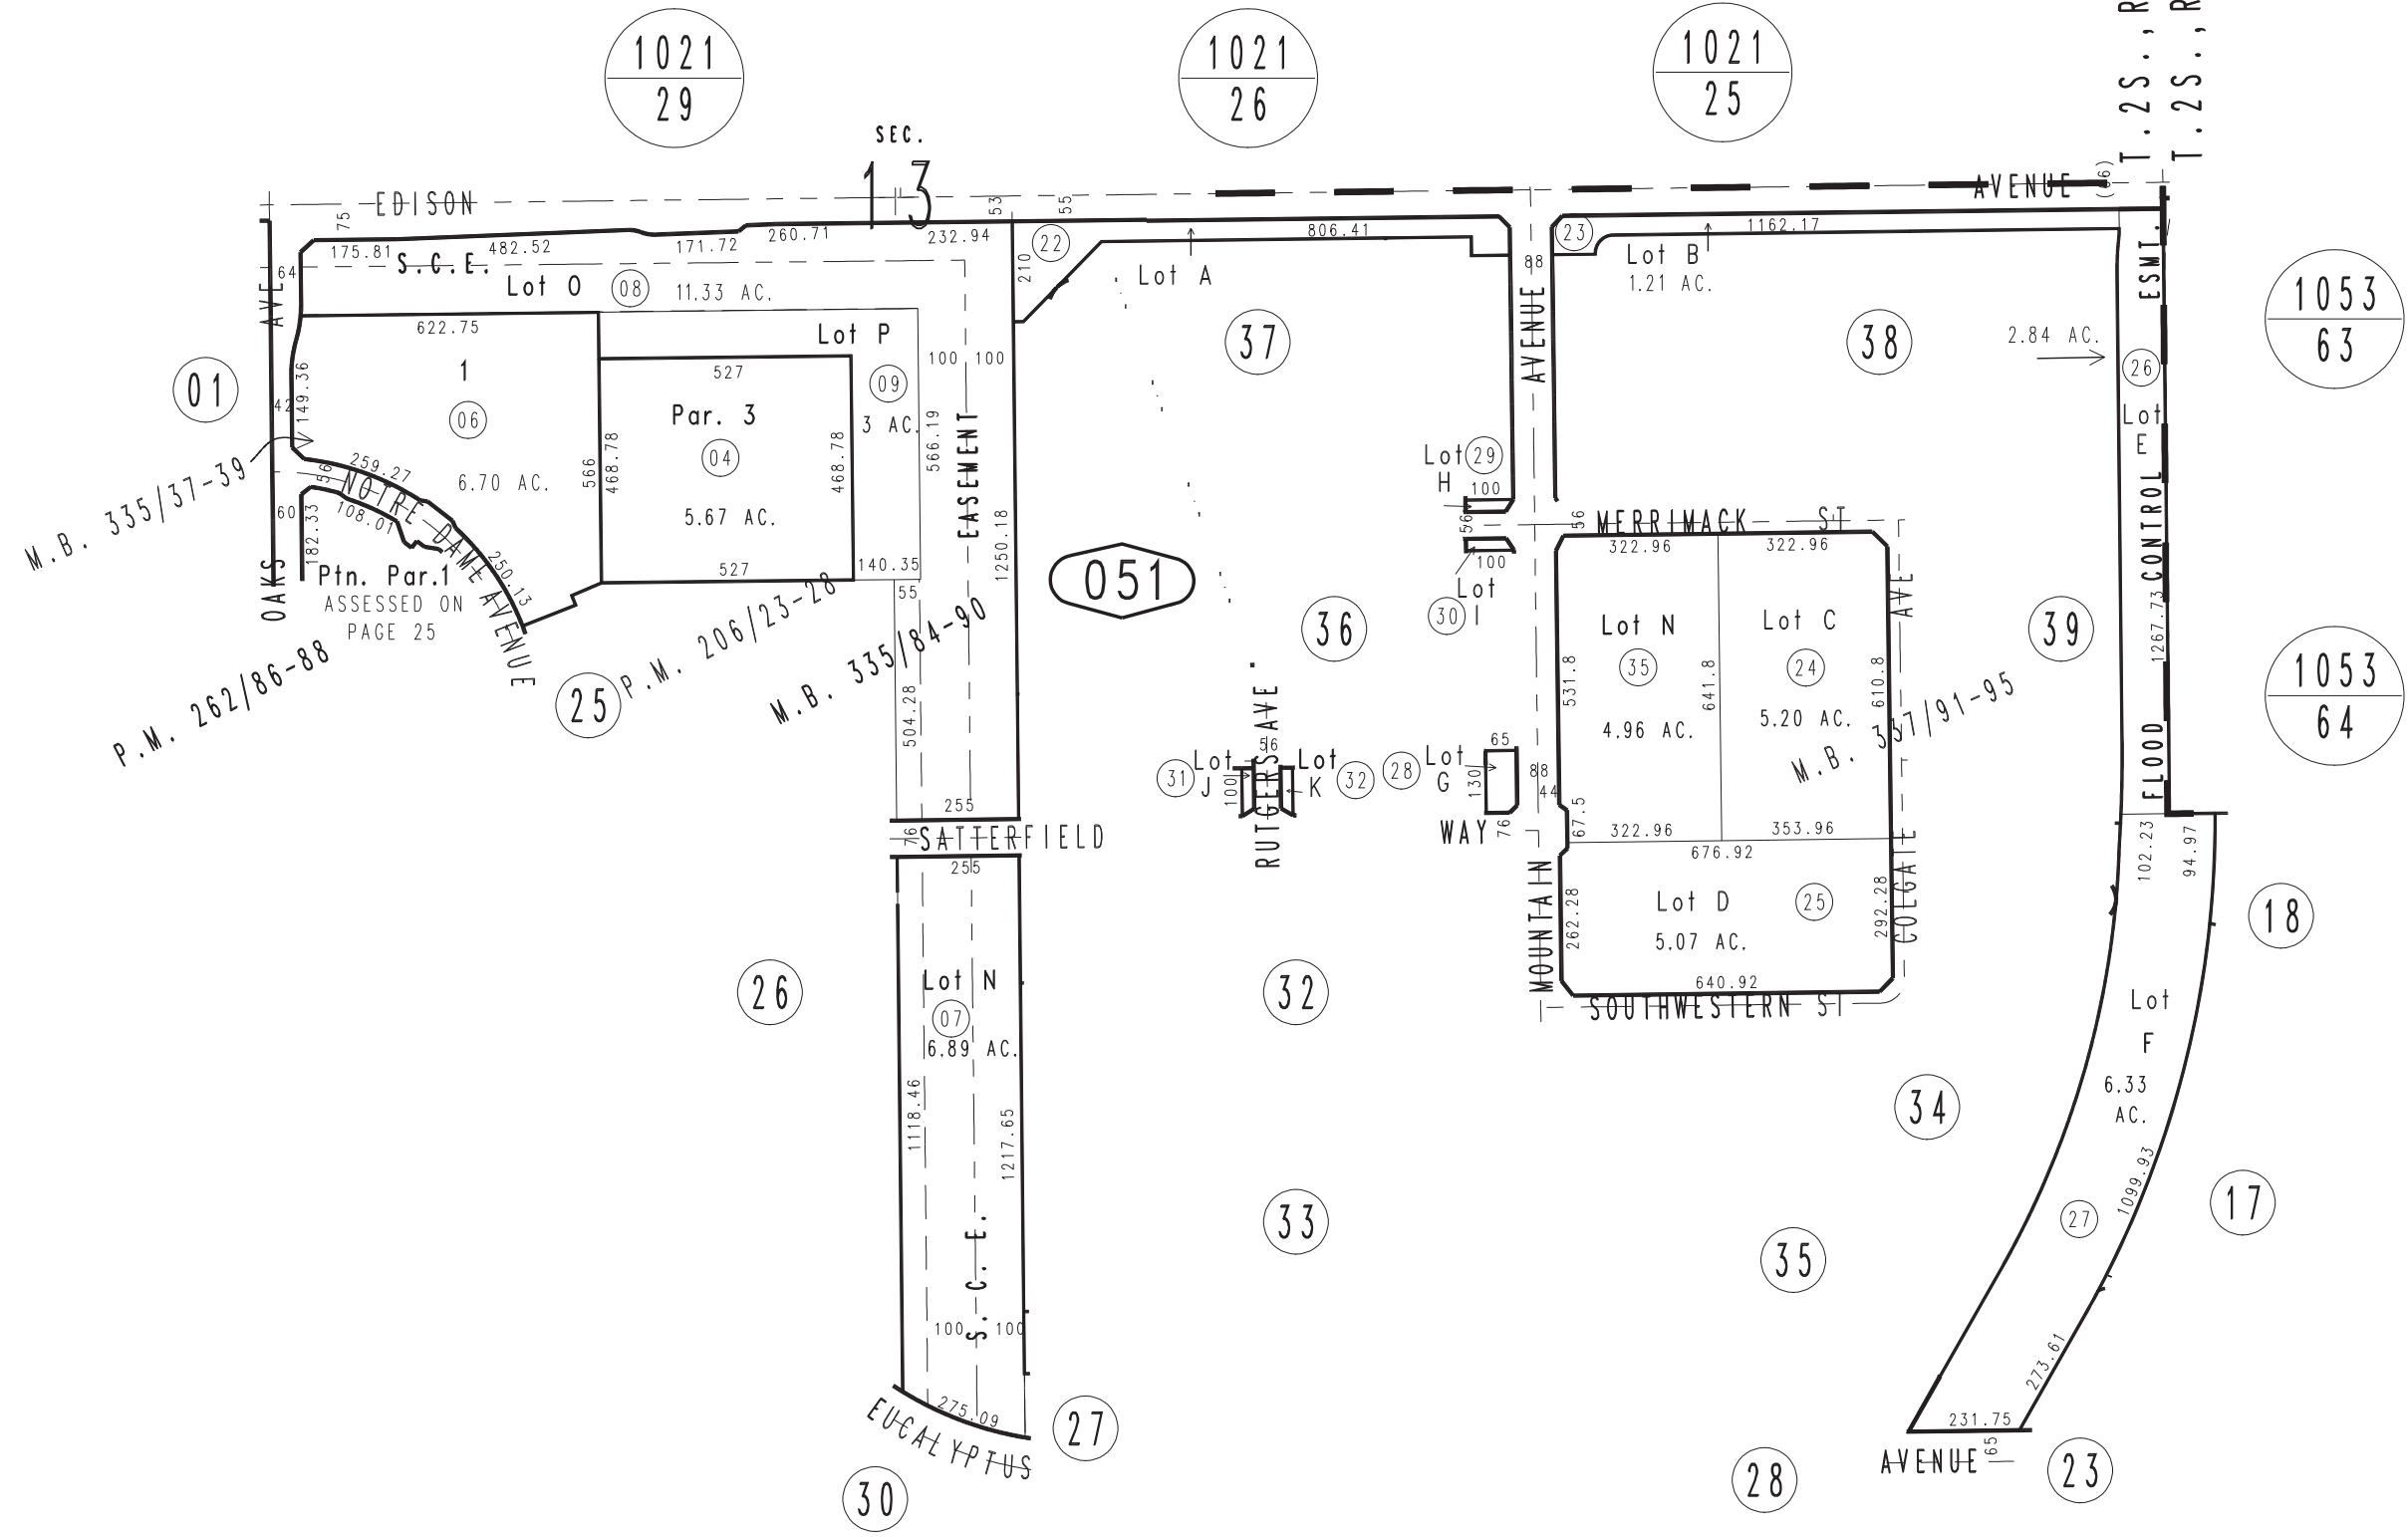

Ptn. Parcel Map No. 20348, P.M. 262/86-88  
Ptn. Tract No. 16838, M.B. 337/91-95  
Ptn. Tract No. 16838-2, M.B. 335/84-90  
Tract No. 16838-1, M.B. 335/37-39

Ptn. S.1/2 Sec.13  
T.2S.,R.8W.  
Ptn. S.W.1/4 Sec.18  
T.2S.,R.7W.

Assessor's Map  
Book 1026 Page 05  
San Bernardino County

REVISED  
06/06/24 RU