
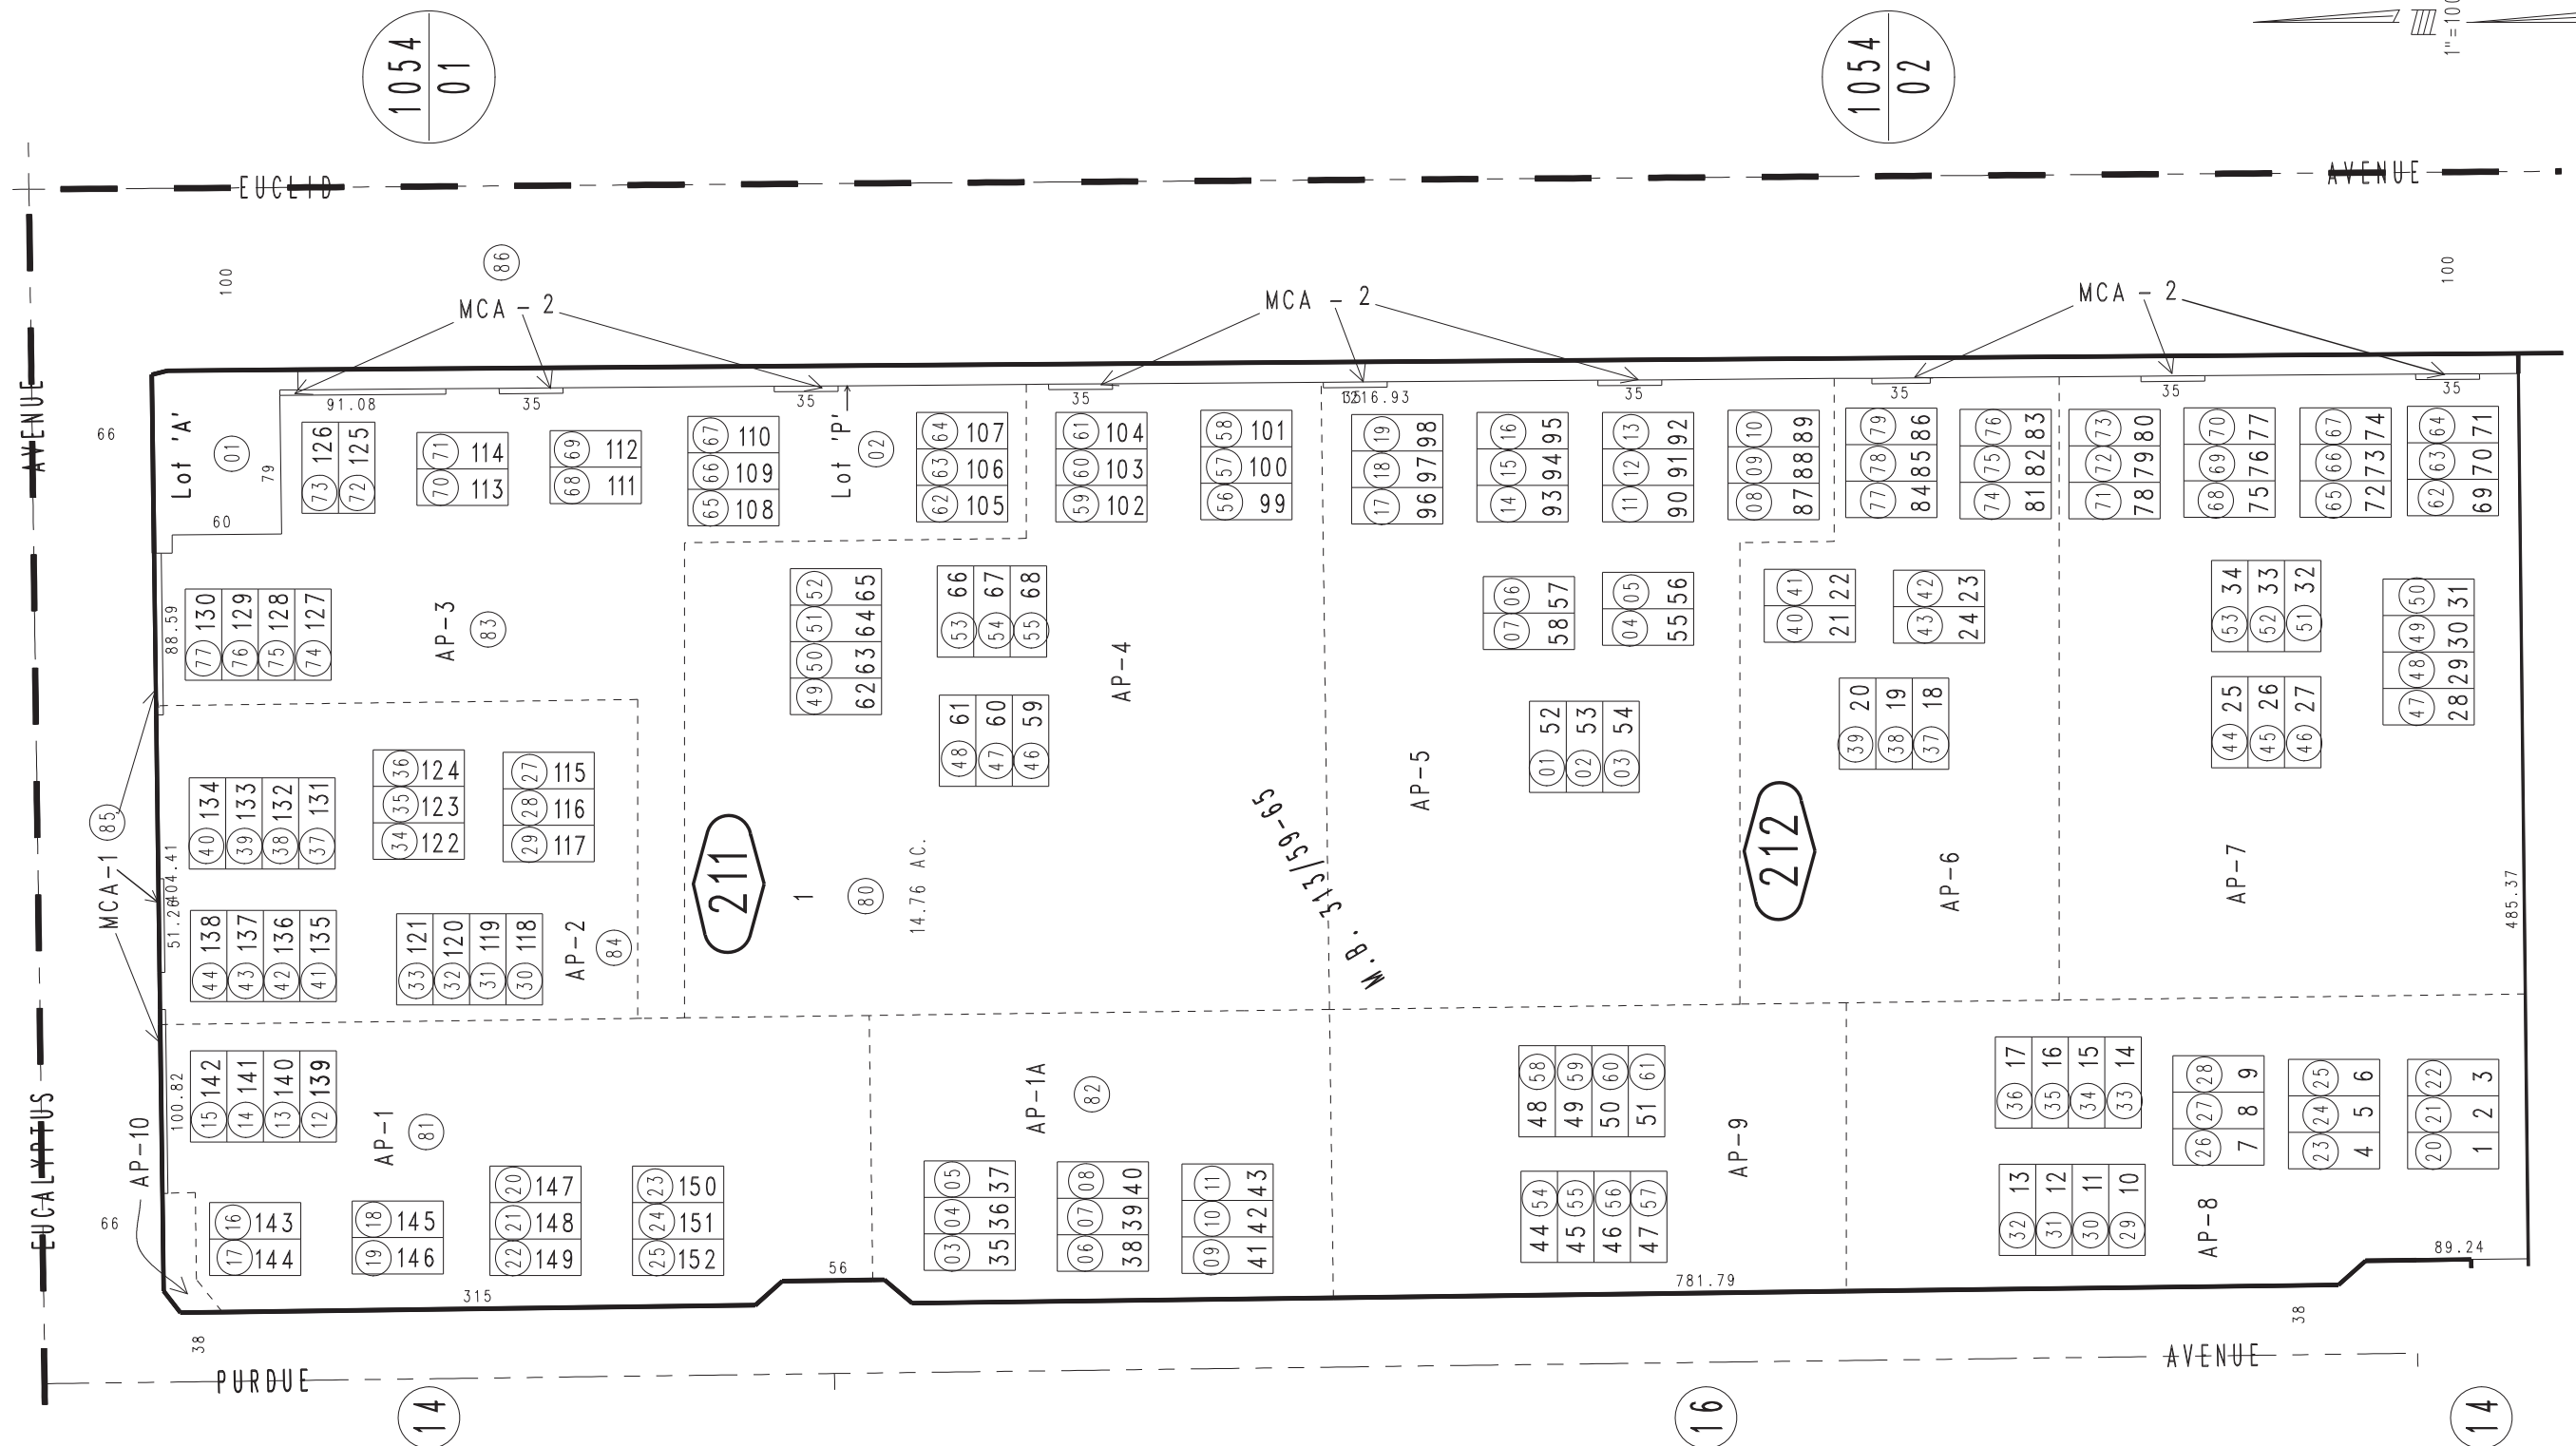


THIS MAP IS FOR THE PURPOSE OF AD VALOREM TAXATION ONLY.

Ptn. Tract No. 16837, M.B. 313/59-65

City of Chino
Tax Rate Area
1074

1026 - 21

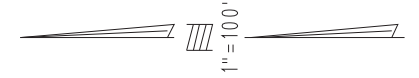

Condo Plan, 07-0222750 Ph.9
 Condo Plan, 07-0219366 Ph.8, Amended,07-0525249,Amended 09-0369487
 Condo Plan, 07-0214207 Ph.6, Condo Plan, 07-0216022 Ph.7
 Condo Plan, 07-0115745 Ph.4, Condo Plan, 07-0178628 Ph.5
 Condo Plan, 07-0054695 Ph.2, Amended,07-0083560, Condo Plan, 07-0115744 Ph.3
 Condo Plan, 06-0858002 Ph.1, Amended,07-0083559, Amended,09-0369489

Ptn. N. 1/2 Sec. 19
T.2S.,R.7W.

Assessor's Map
Book 1026 Page 21
San Bernardino County

REVISED
 03/23/10 GW
 05/13/10 GW
 08/31/10 RU-MC
 09/09/10 RU-MC
 02/08/11 BK-MC