

THIS MAP IS FOR THE PURPOSE OF AD VALOREM TAXATION ONLY.


Ptn. Tract No. 16838-2, M.B. 335/84-90

City of Chino  
Tax Rate Area  
1074

1026 - 30



Tract No. 18891, M.B. 339/1-6  
Condo Plans 14-0305669 Phase 1  
14-0305670 Phase 2, 14-0305671 Phase 3  
14-0305672 Phase 4, 14-0349764 Phase 5  
14-0349766 Phase 7, 14-0349765 Phase 6  
14-0383303 Phase 8, 14-0386535 Phase 9  
14-0386536 Phase 10, 15-0014033 Phase 11  
15-0014034 Phase 12, 15-0014035 Phase 13  
15-0015774 Phase 14, 15-0015775 Phase 15  
15-0015776 Phase 16

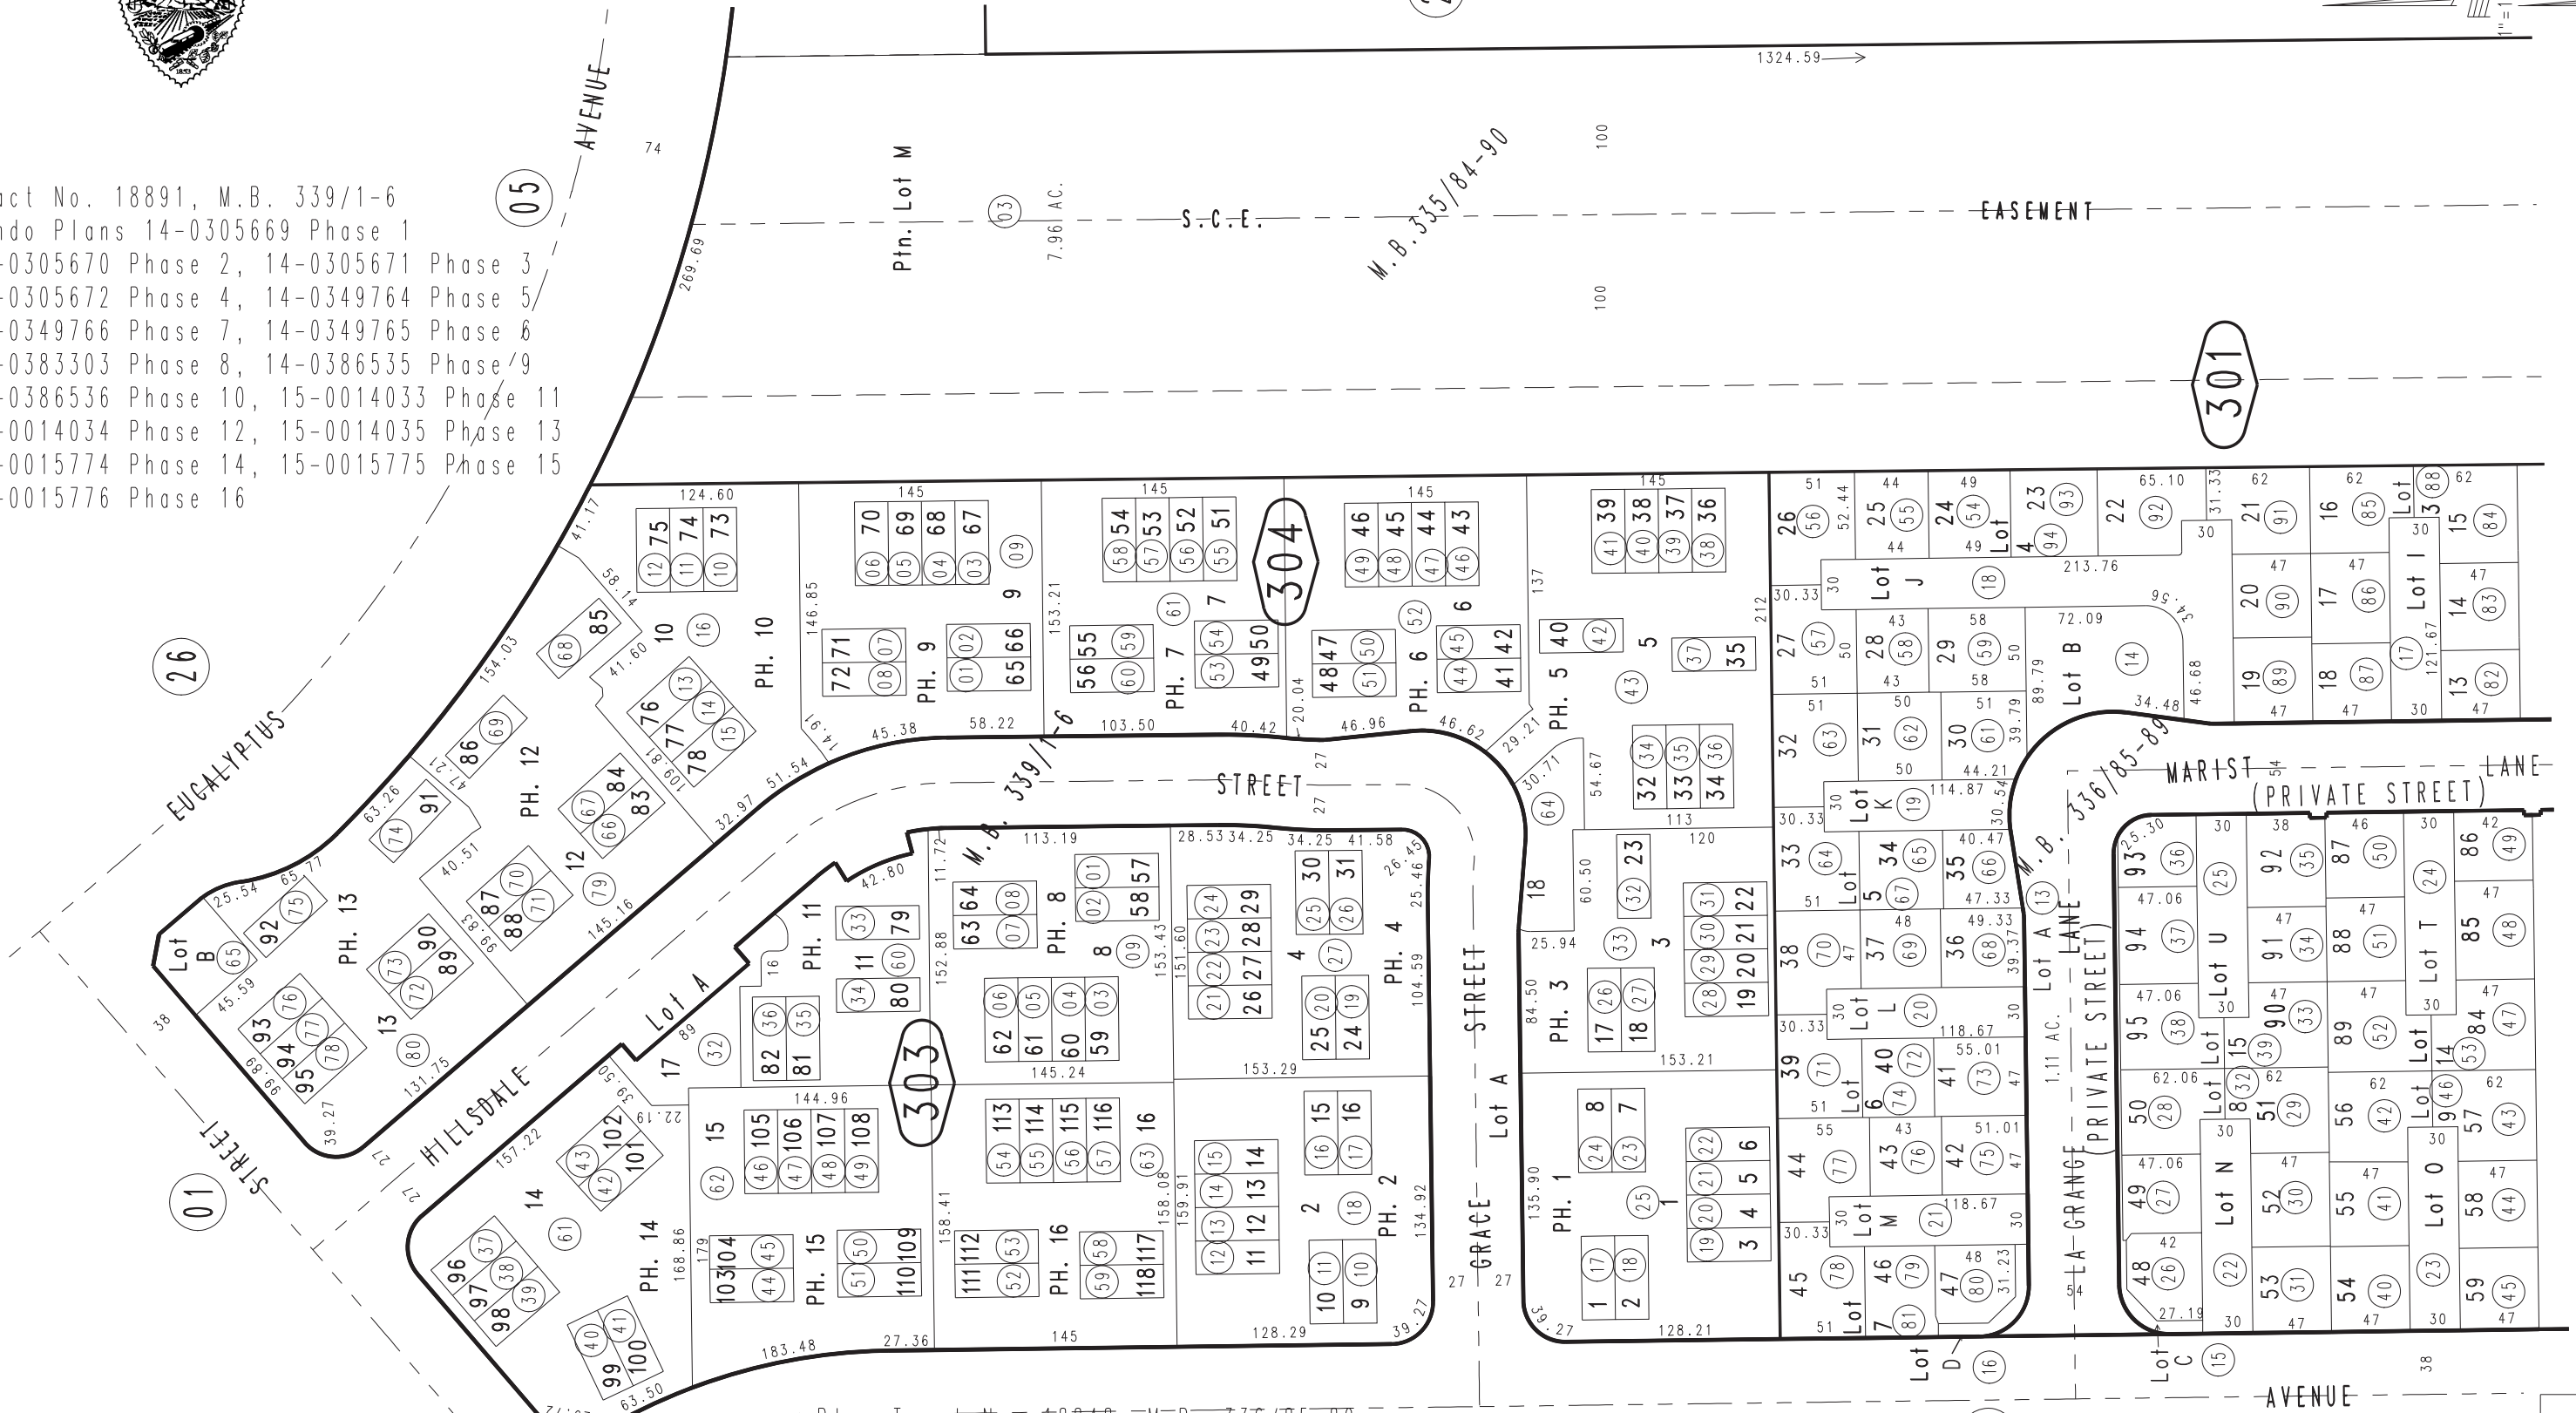

Ptn. Tract No. 18848, M.B. 336/85-89  
Condo Plans 13-0015891 Phase 1, 13-0080779 Phase 2, 13-0080780 Phase 3,  
13-0080781 Phase 4, 13-0292043 Phase 13, 13-0292044 Phase 14,  
13-0292045 Phase 15, 13-0292046 Phase 16, 13-0292047 Phase 11,  
13-0292048 Phase 12

Ptn. N.W.1/4, Sec. 24  
T.2S., R.8W.

Assessor's Map  
Book 1026 Page 30  
San Bernardino County

REVISED  
11/03/14 GW  
11/25/14 GW  
12/02/14 GW  
12/03/14 GW  
12/11/14 GW  
03/20/15 GW