


THIS MAP IS FOR THE PURPOSE OF AD VALOREM TAXATION ONLY.



# Ptn. Rancho Santa Ana Del Chino, M.B. 1/12 & 7/4

City of Chino Hills 1031 - 01  
Tax Rate Area  
24010 24011 24021 24024  
24034 24036 24048 24072  
24089 24090 24092

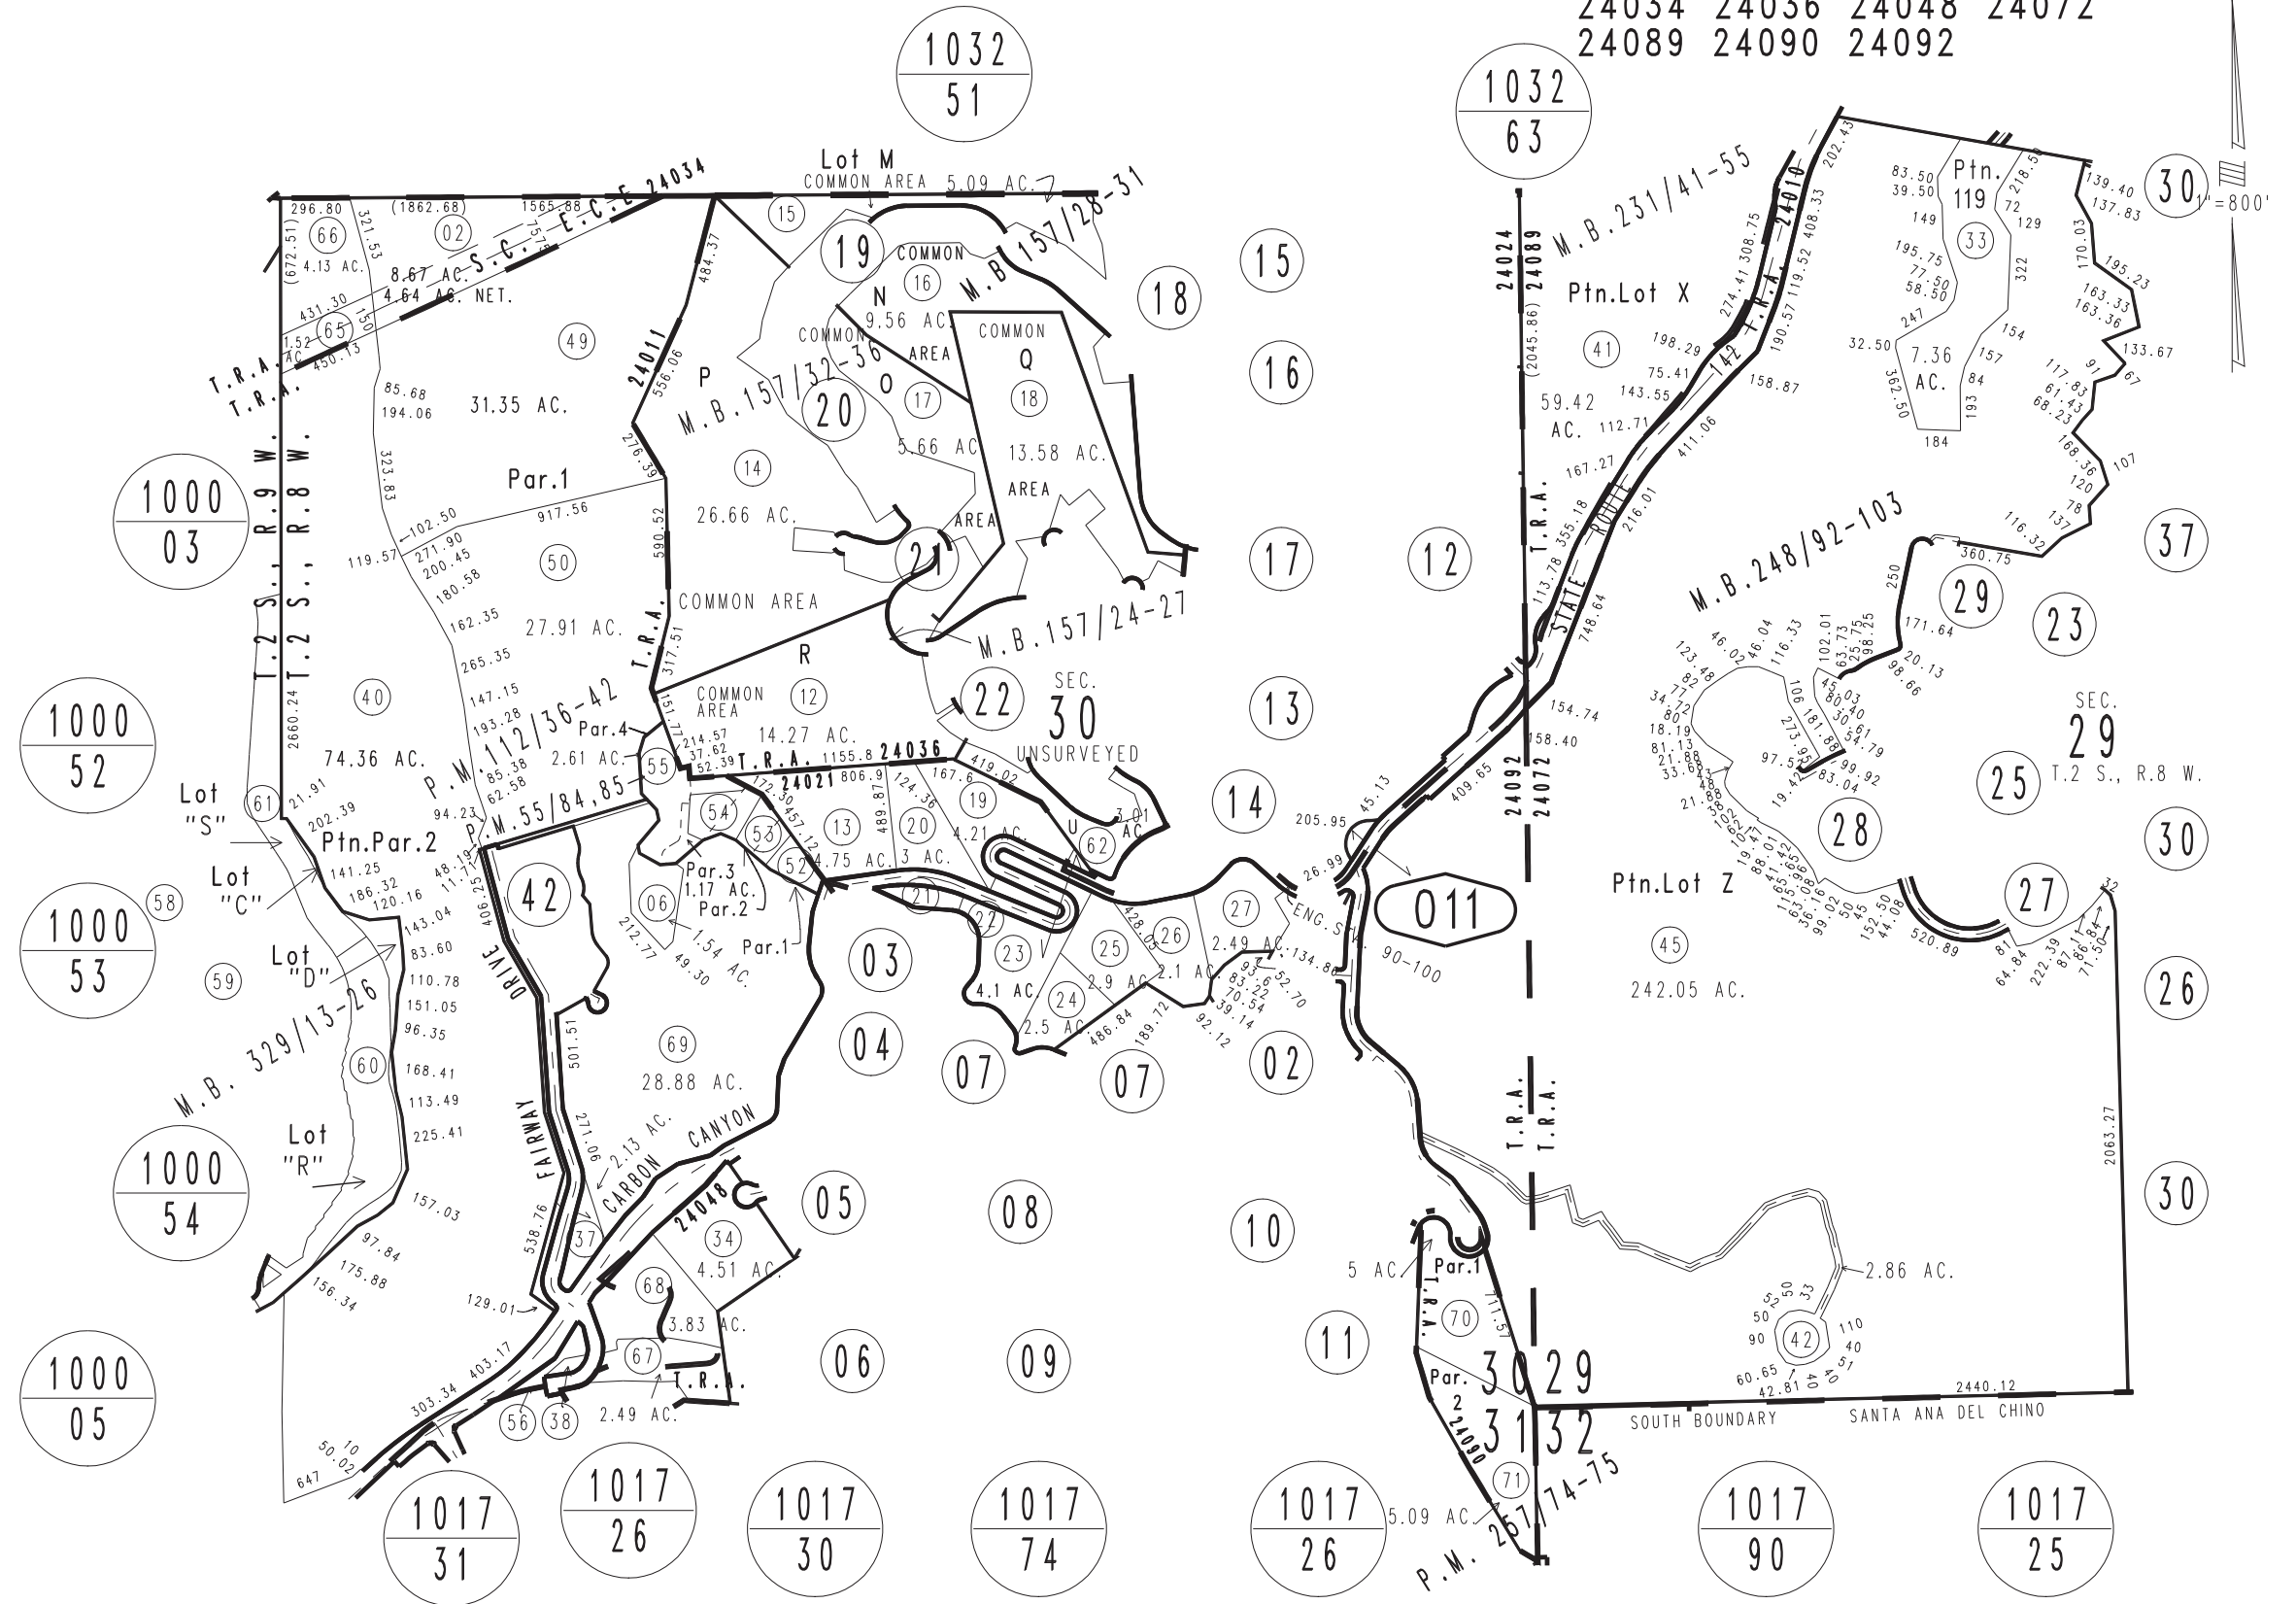

Ptn. Tract No. 8970, M.B. 157/32-36  
Ptn. Tract No. 9220, M.B. 157/28-31  
Ptn. Tract No. 9221, M.B. 157/24-27  
Ptn. Parcel Map No. 7756, P.M. 112/36-42  
Parcel Map No. 4428, P.M. 55/84-85

Parcel Map No. 20329, P.M. 257/77-75

Ptn. Tract No. 16596, M.B. 329/13-26  
Ptn. Tract No. 13906-1, M.B. 231/41-55  
Ptn. Tract No. 13313, M.B. 201/23-33, Amending Map M.B. 248/92-103

Assessor's Map  
Book 1031 Page 01  
San Bernardino County

REVISED  
01/09/19 KA  
11/18/21 KA  
07/19/23 KC