


THIS MAP IS FOR THE PURPOSE
OF AD VALOREM TAXATION ONLY.

Ptn. Rancho Santa Ana Del Chino, M.B. 1/12 & 7/4 Record of Survey, R.S. 24/69

City of Chino Hills
Tax Rate Area
24010, 24068, 24072

1032 - 26

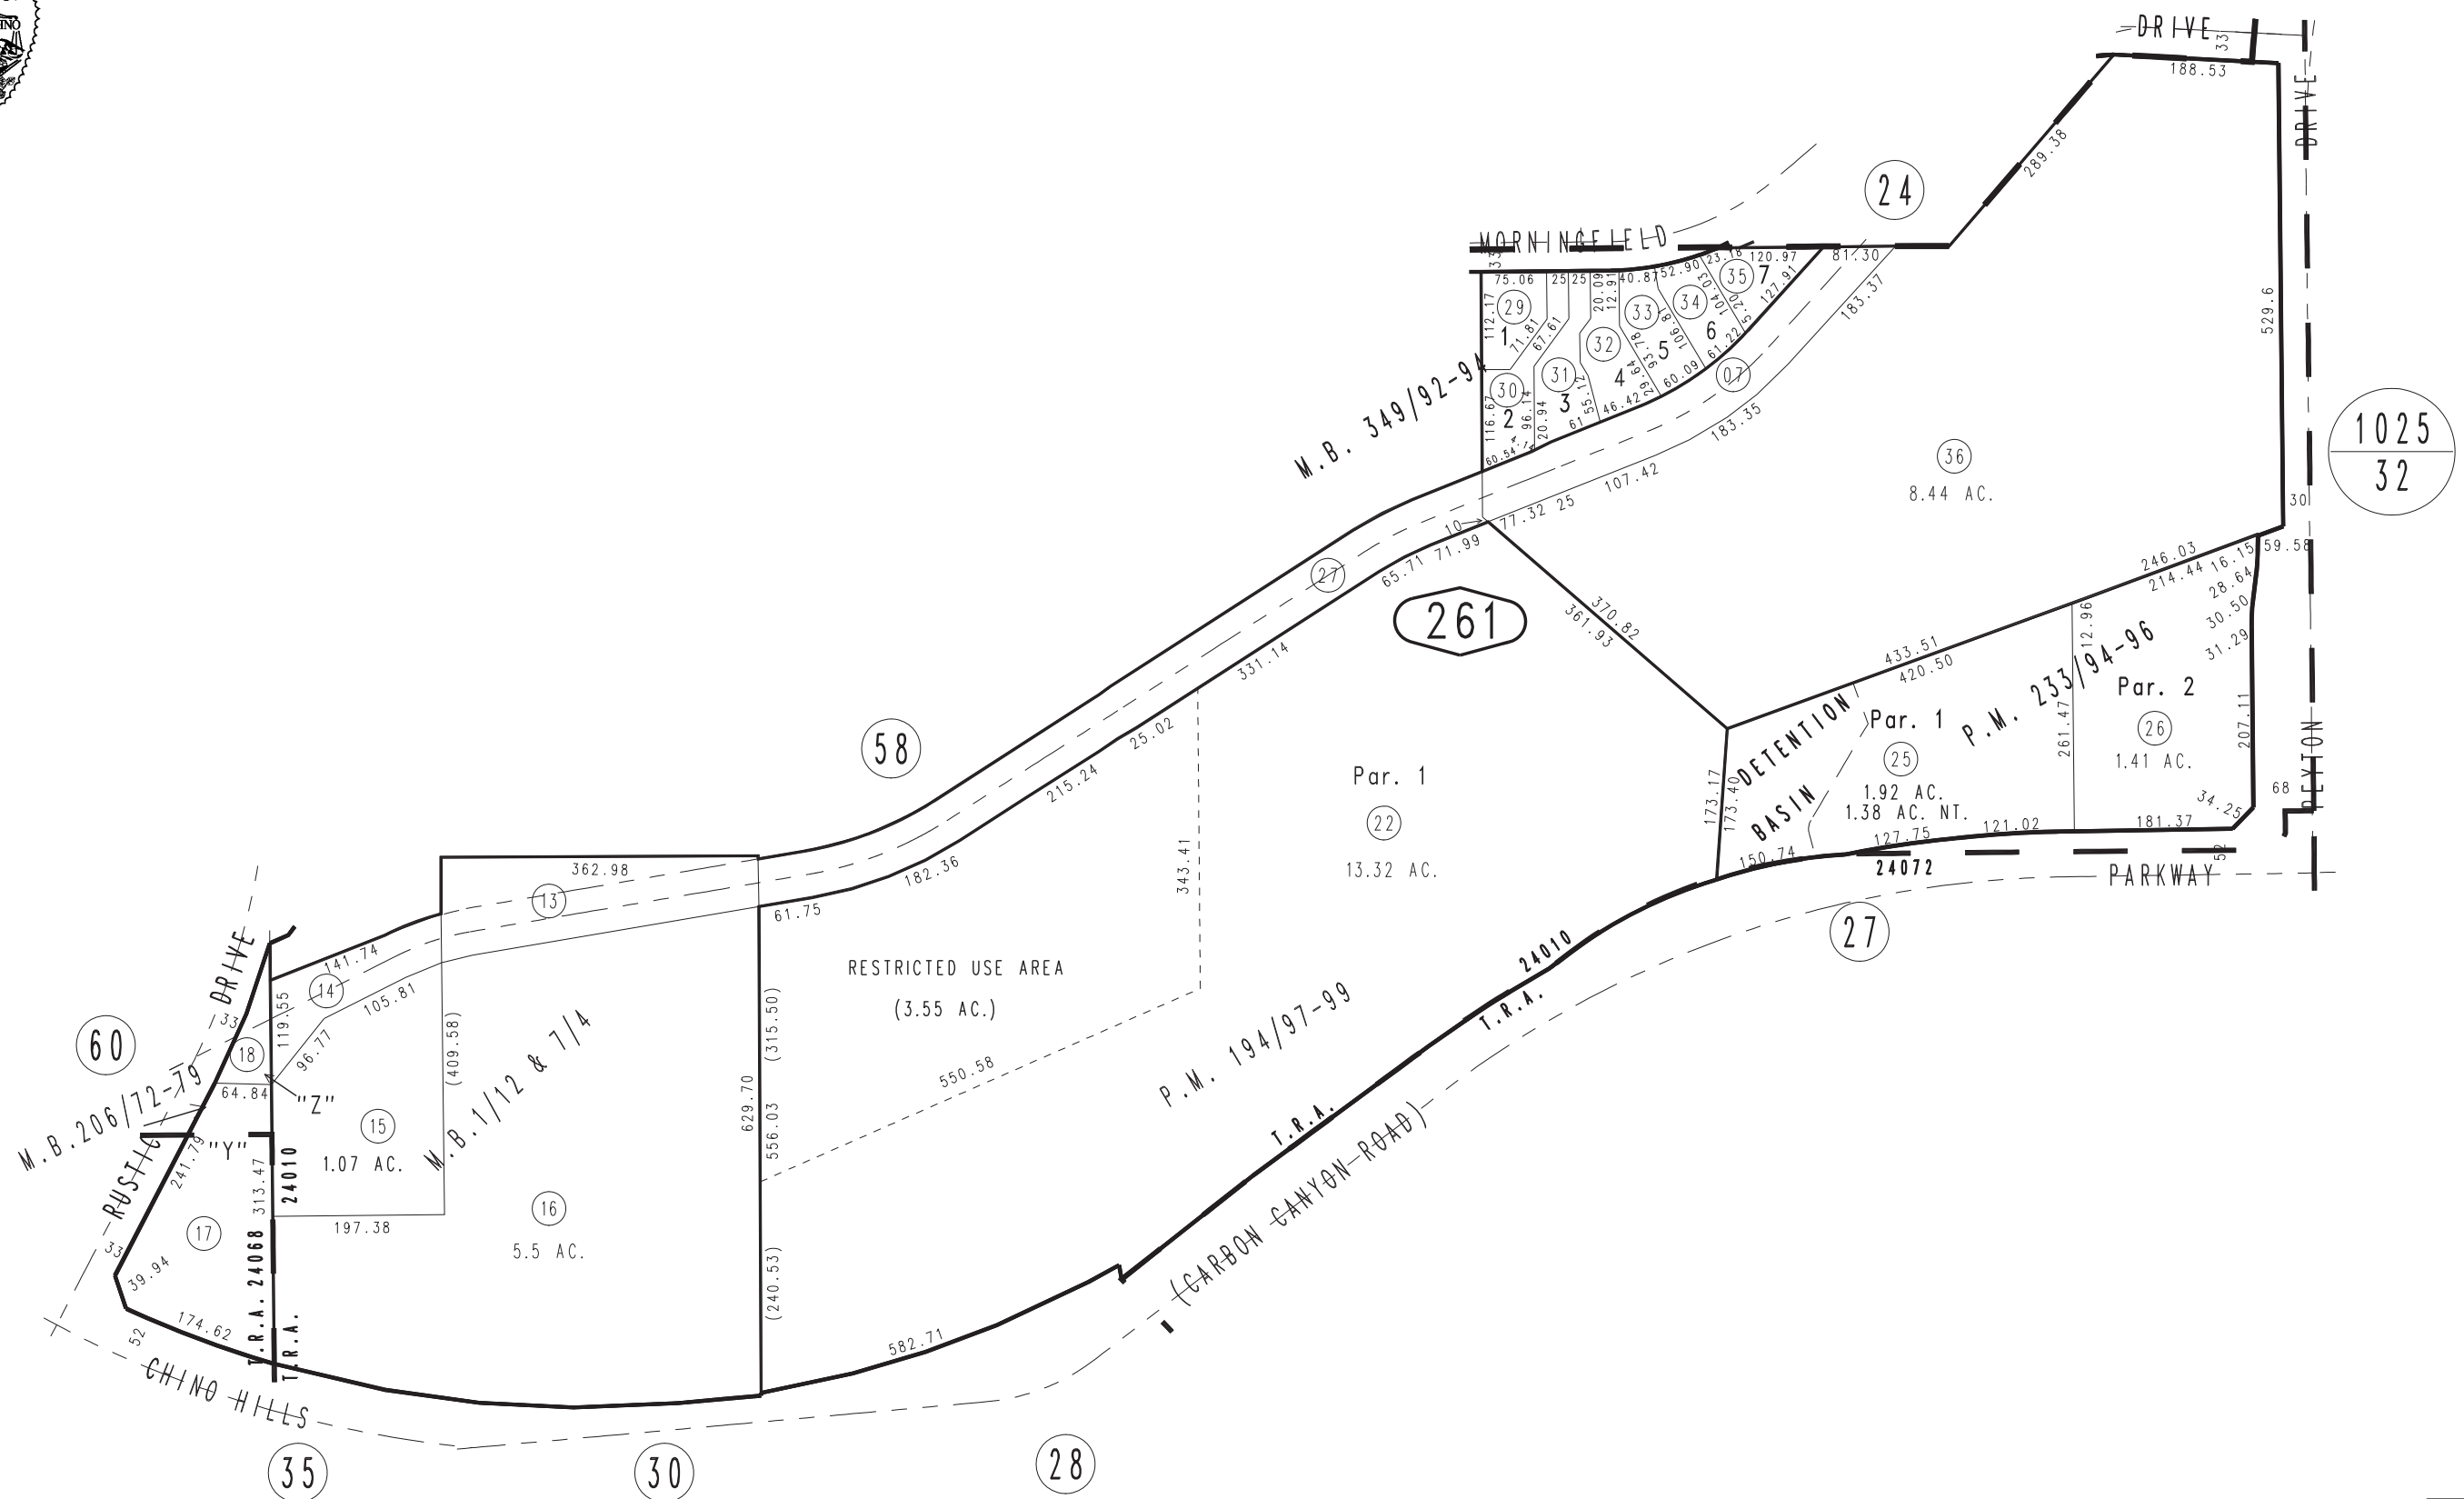

Parcel Map No. 18714, P.M. 233/94-96
Parcel Map No. 15721, P.M. 194/97-99
Tract No. 19919, M.B. 349/92-94
Ptn. Tract No. 12972, M.B. 195/23-30, Amending Map, M.B. 206/72-79

Ptn. N.1/2, Sec. 20
T.2S., R.8W.

Assessor's Map
Book 1032 Page 26
San Bernardino County

REVISED
01/13/17 RU
06/13/18 KA
08/17/18 RU