


THIS MAP IS FOR THE PURPOSE
OF AD VALOREM TAXATION ONLY.

Ptn. Tract No. 14428, M.B. 239/31-37

City of Chino Hills
Tax Rate Area
24097

1033 - 30

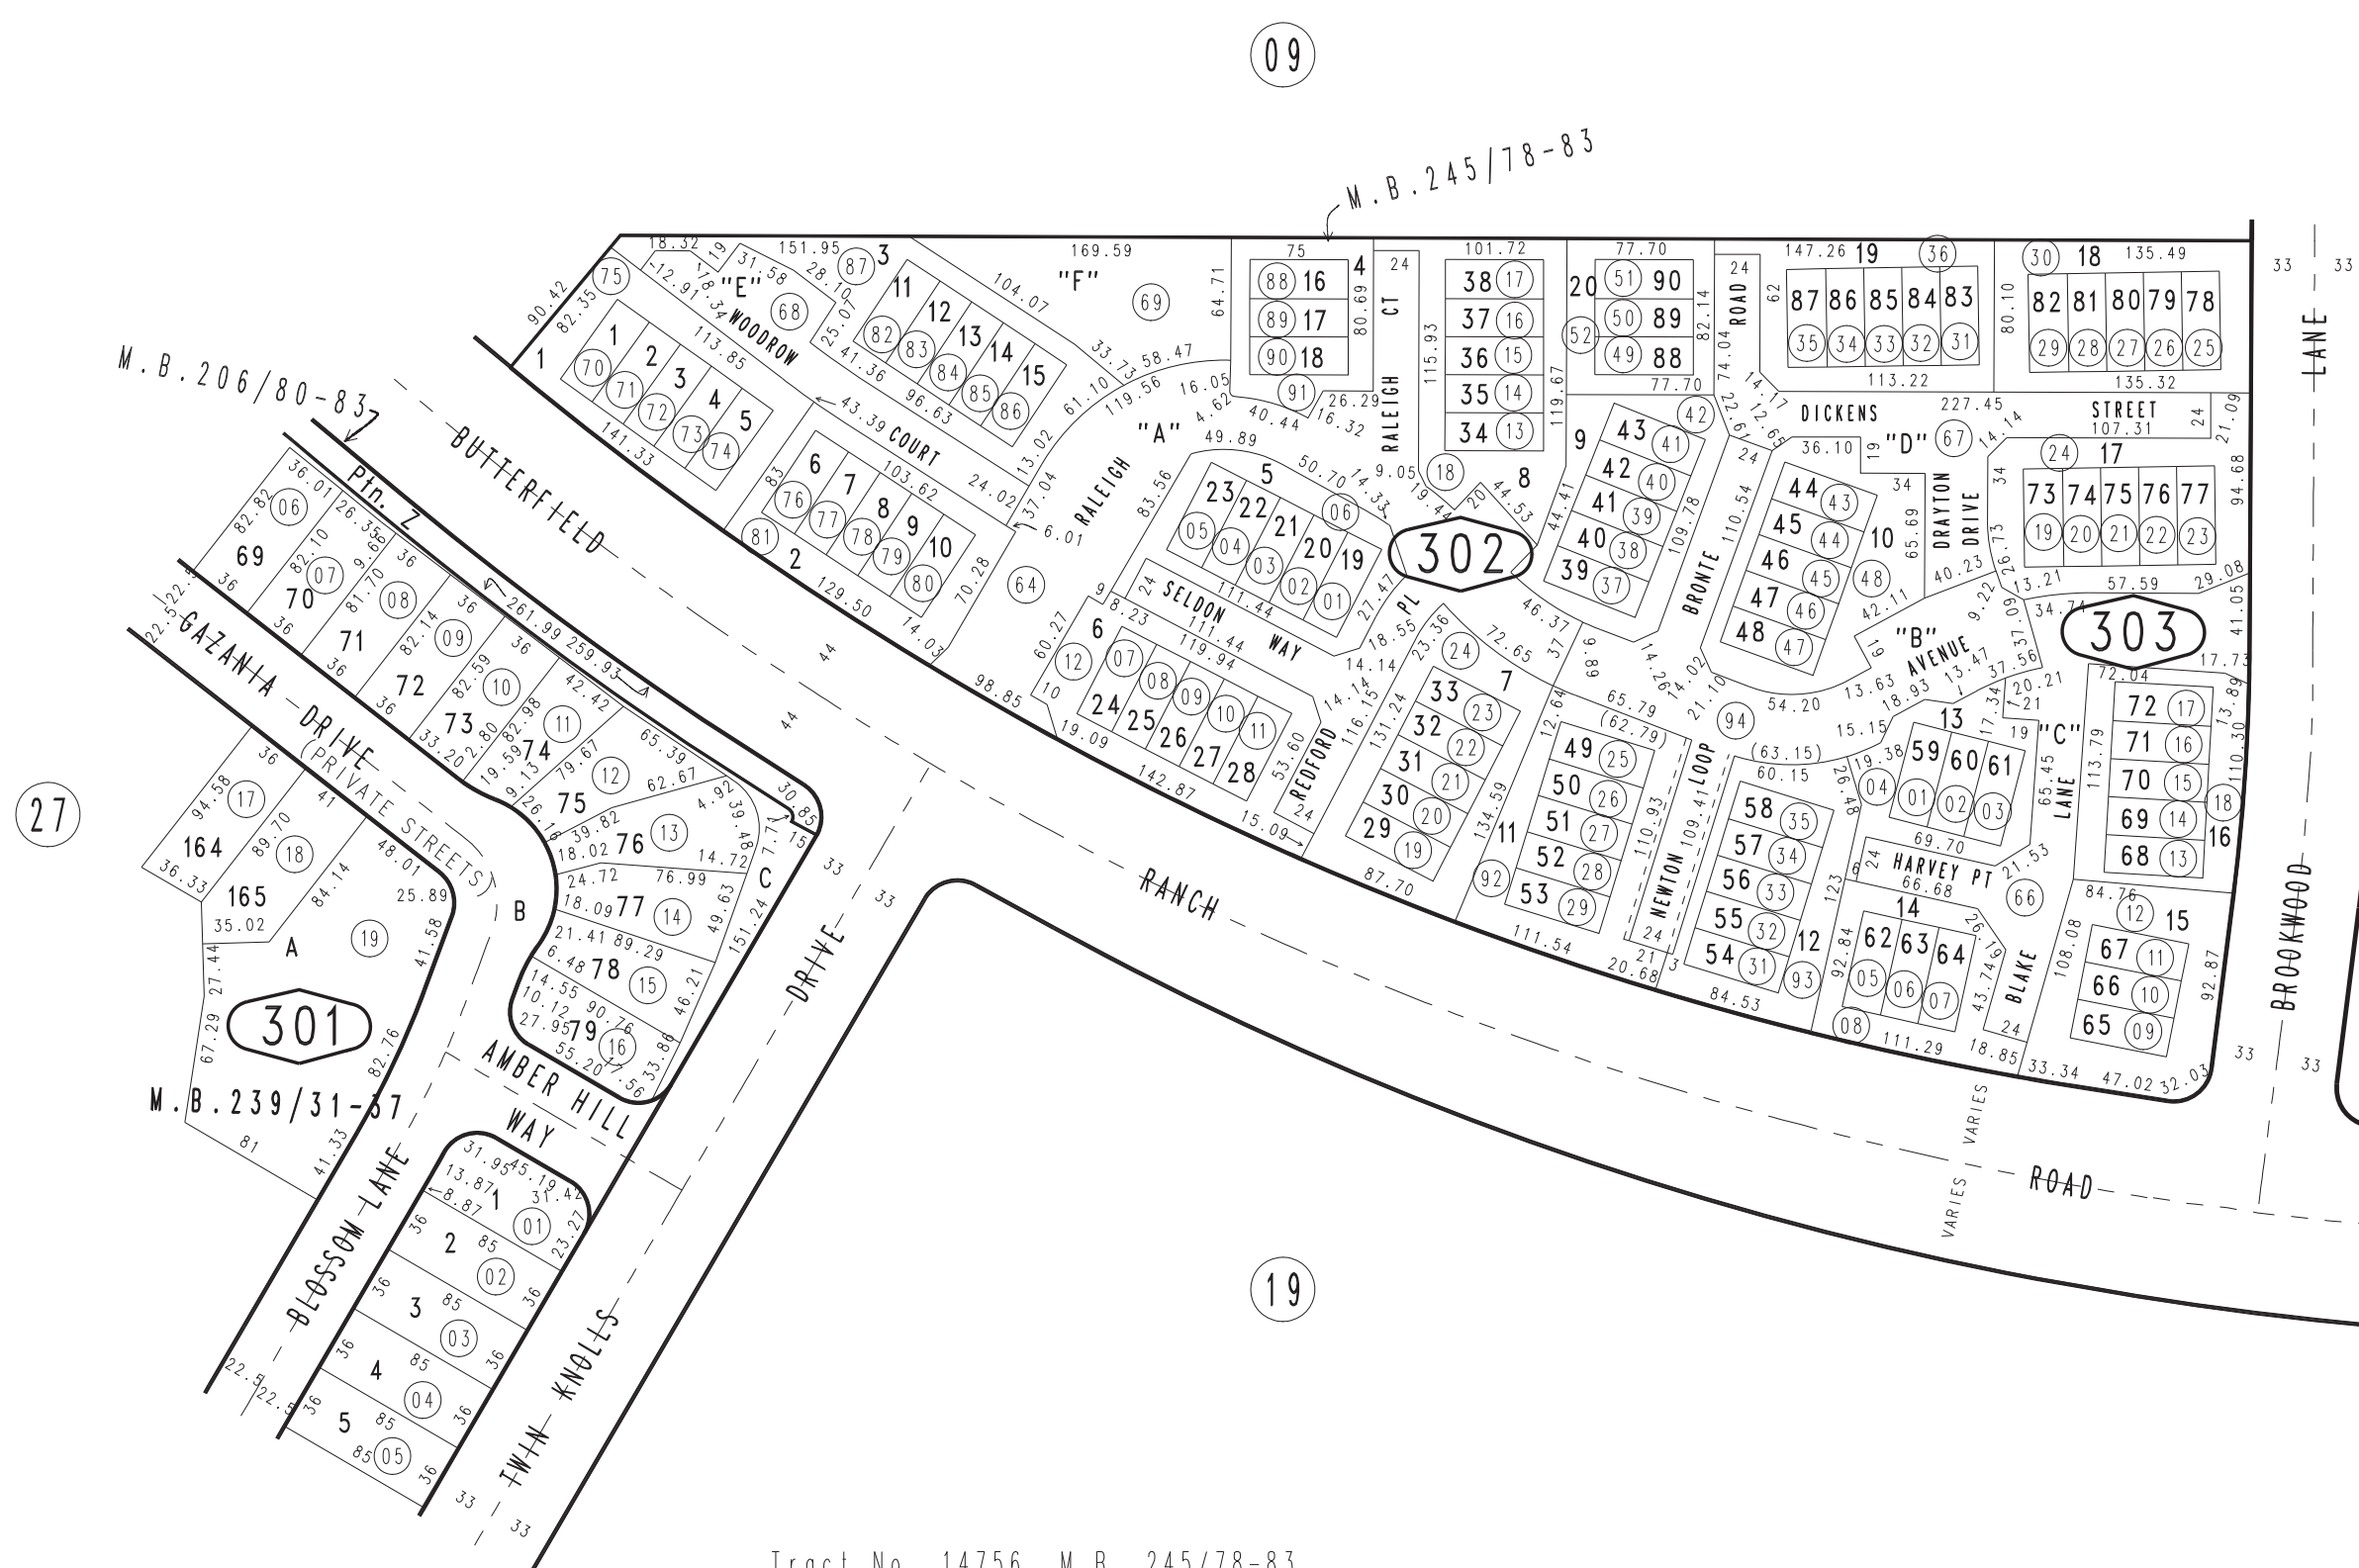

Tract No. 14756, M.B. 245/78-83,
Condominium Plan O.R. 93-320558,
Condominium Plan O.R. 93-320556,
Condominium Plan O.R. 92-346399,
Condominium Plan O.R. 94-011489,
Condominium Plan O.R. 94-011487,
Condominium Plan O.R. 94-011485

Ptn. N.E.1/4, Sec. 12
T.3 S., R.8 W.

Assessor's Map
Book 1033 Page 30
San Bernardino County

REVISED
09/23/93 PE
03/17/94 PE
04/25/94 PE