

THIS MAP IS FOR THE PURPOSE
OF AD VALOREM TAXATION ONLY.

Ptn. Ontario Colony Lands, M.B. 11/6, 2/8

City of Upland
Tax Rate Area
8006

1043 - 01




1003
31

1"=100'

1003
39

03

02

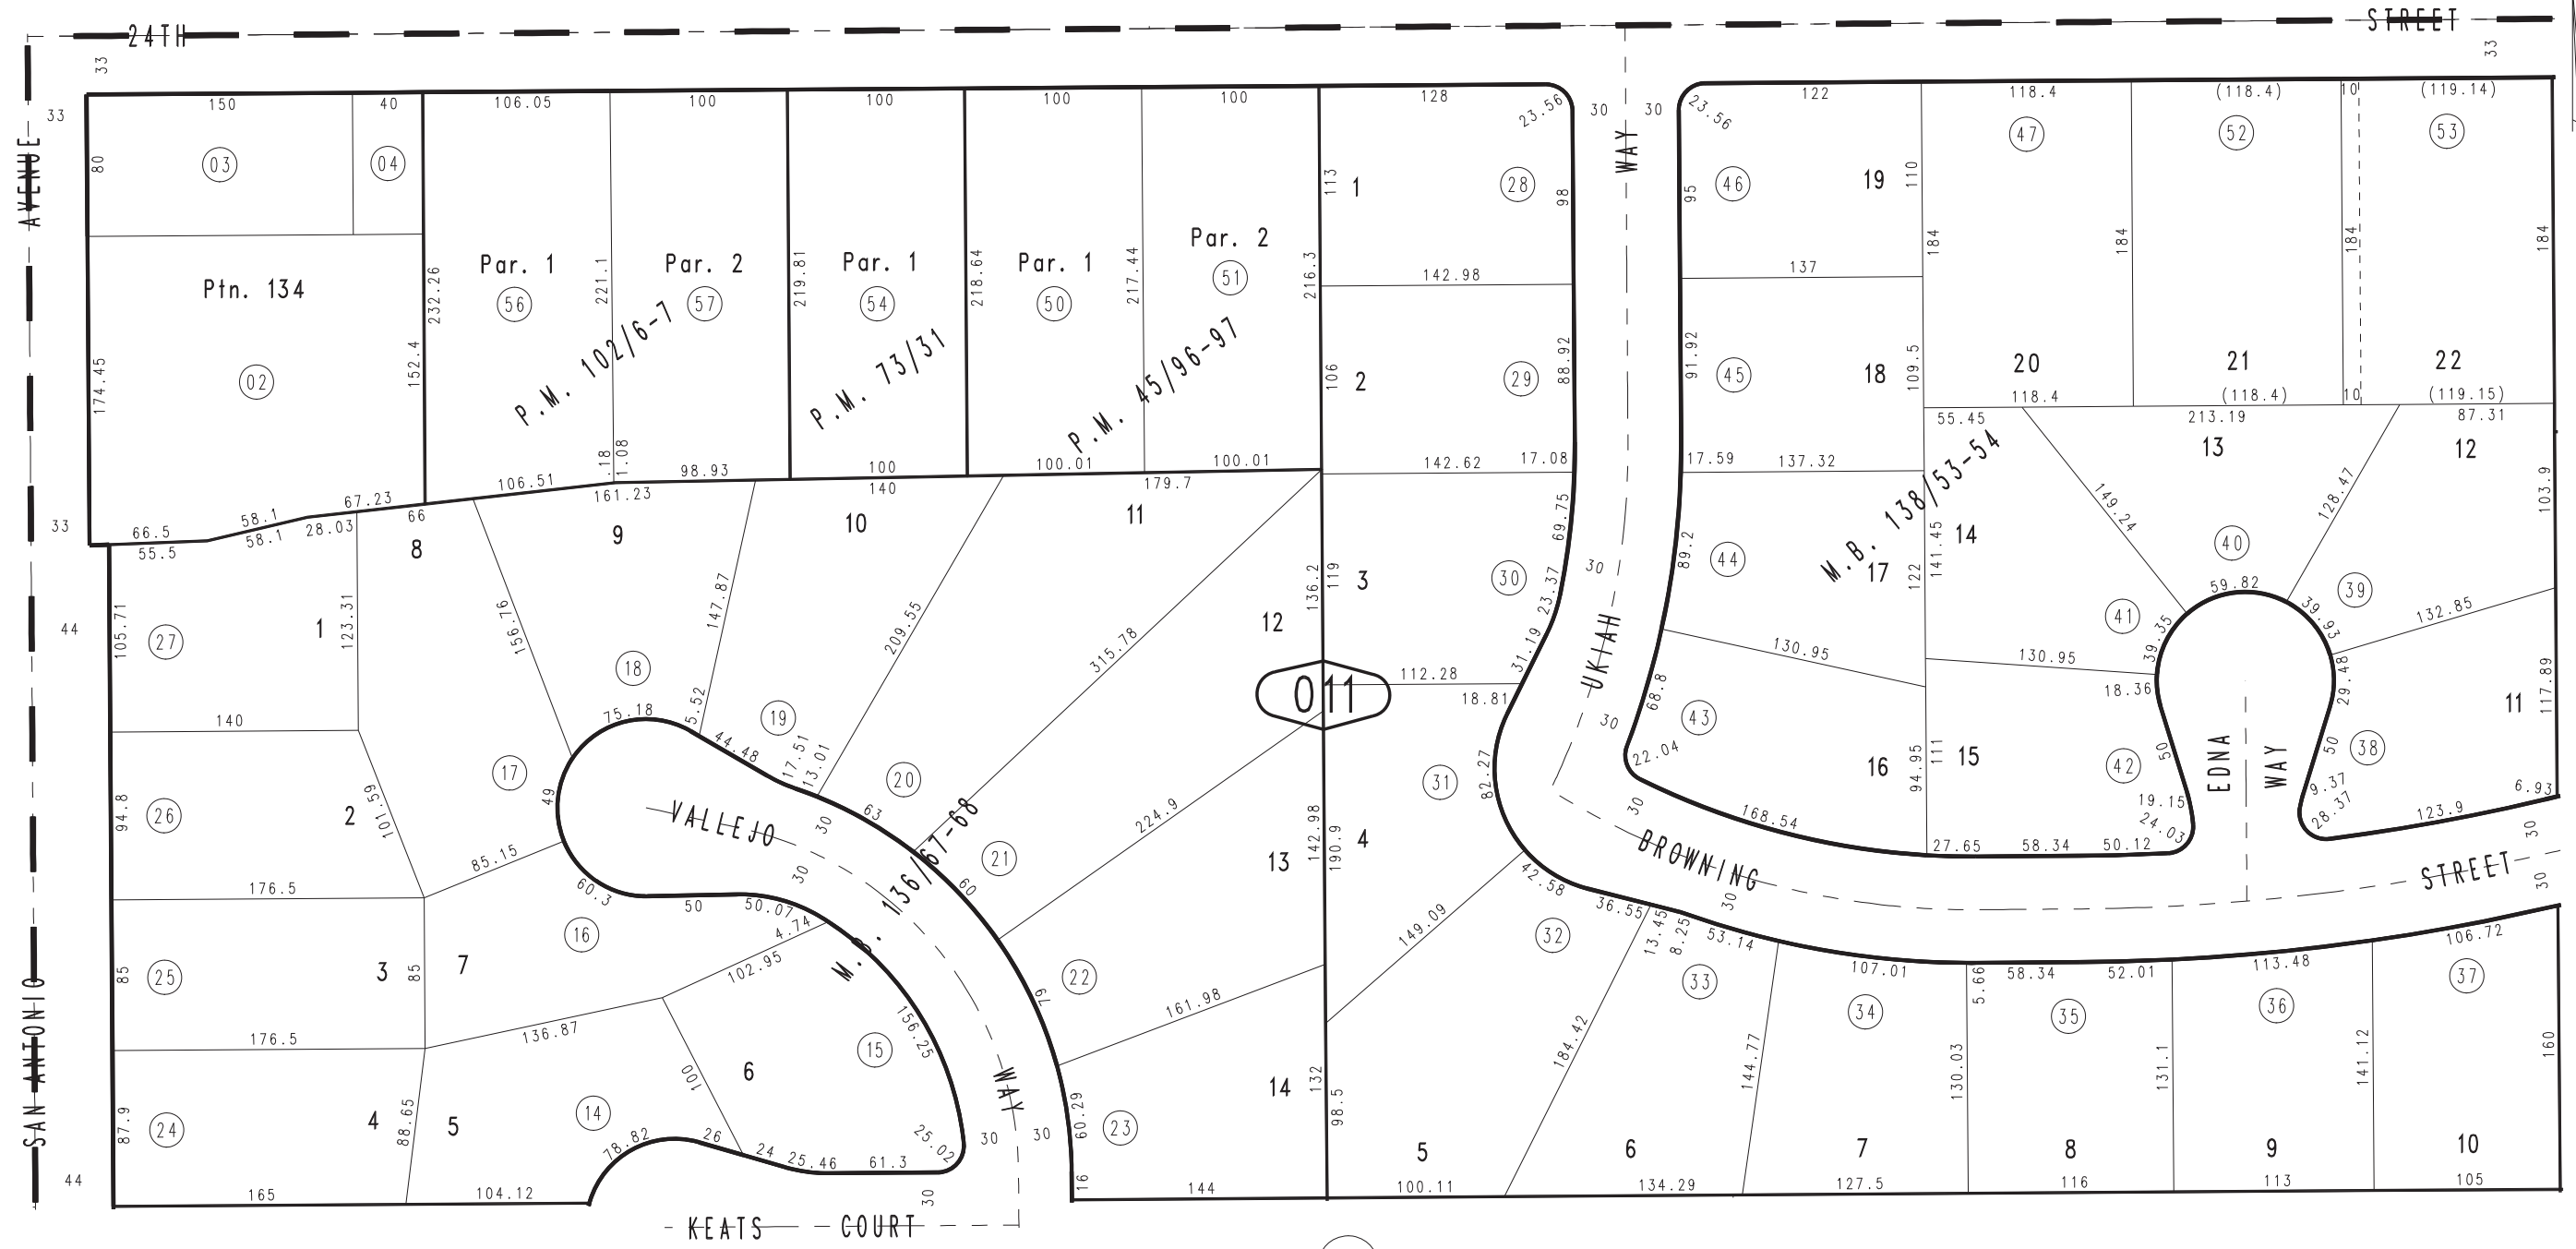

Parcel Map No. 9182, P.M. 102/6-7
 Ptn. Parcel Map No. 4510, P.M. 73/31
 Parcel Map No. 4116, P.M. 45/96-97
 Tract No. 9301, M.B. 138/53-54
 Tract No. 9668, M.B. 136/67-68

August 2004

Ptn. N.W.1/4, Sec.30
 T.1N.,R.7W., S.B.B.&M.

Assessor's Map
 Book 1043 Page 01
 San Bernardino County

REVISED