

THIS MAP IS FOR THE PURPOSE OF AD VALOREM TAXATION ONLY.


Ptn. Ontario Colony Lands M.B. 2/8 & 11/6

City of Upland
Tax Rate Area
8006,8019


1044 - 11



1043
44

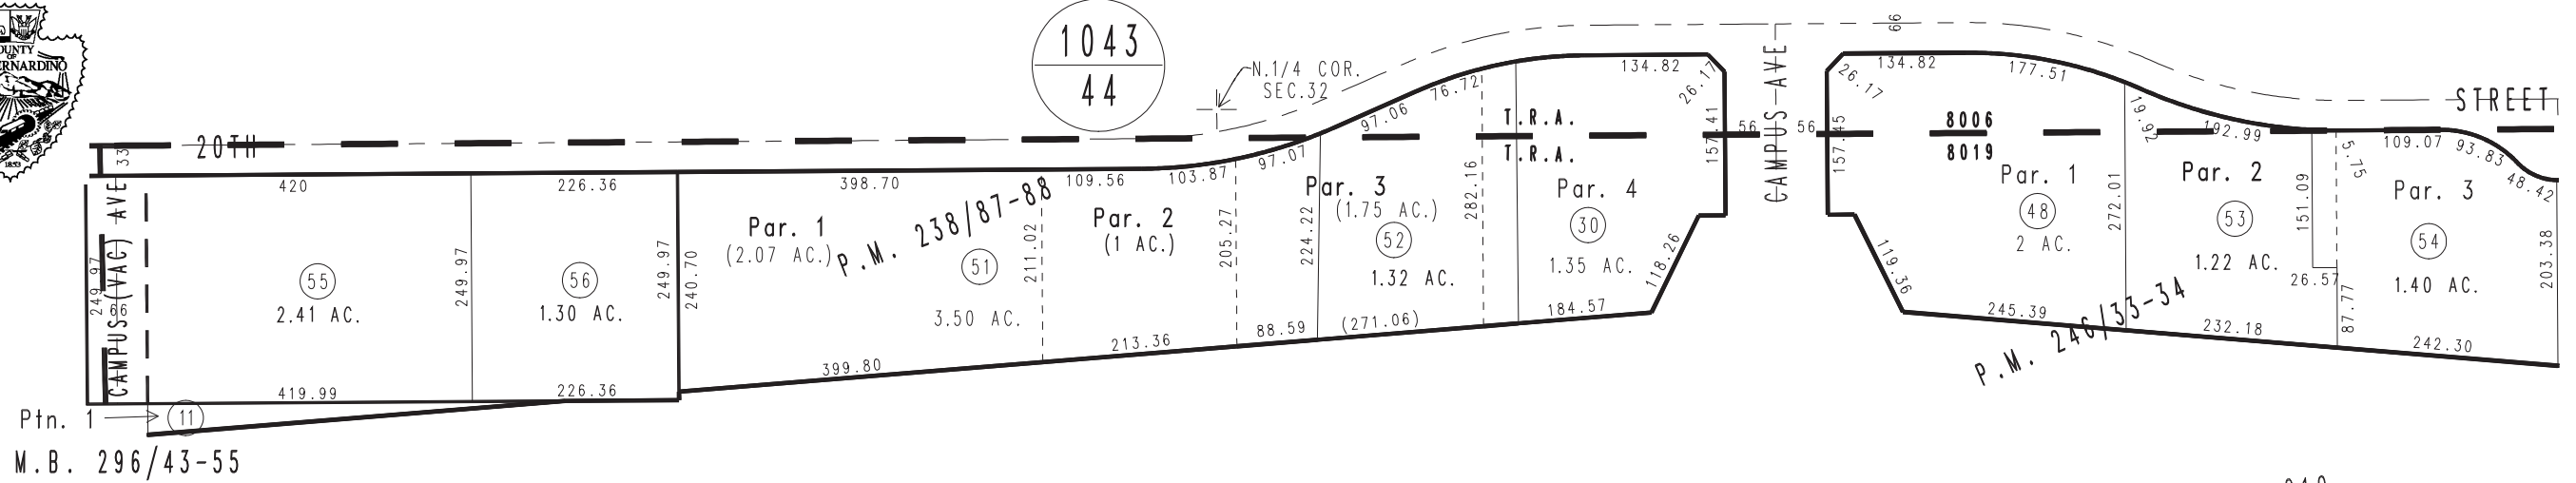

Ptn. 1
M.B. 296/43-55

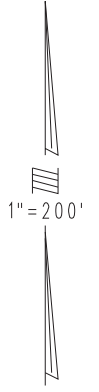

15


STATE

HIGHWAY

111

210

10

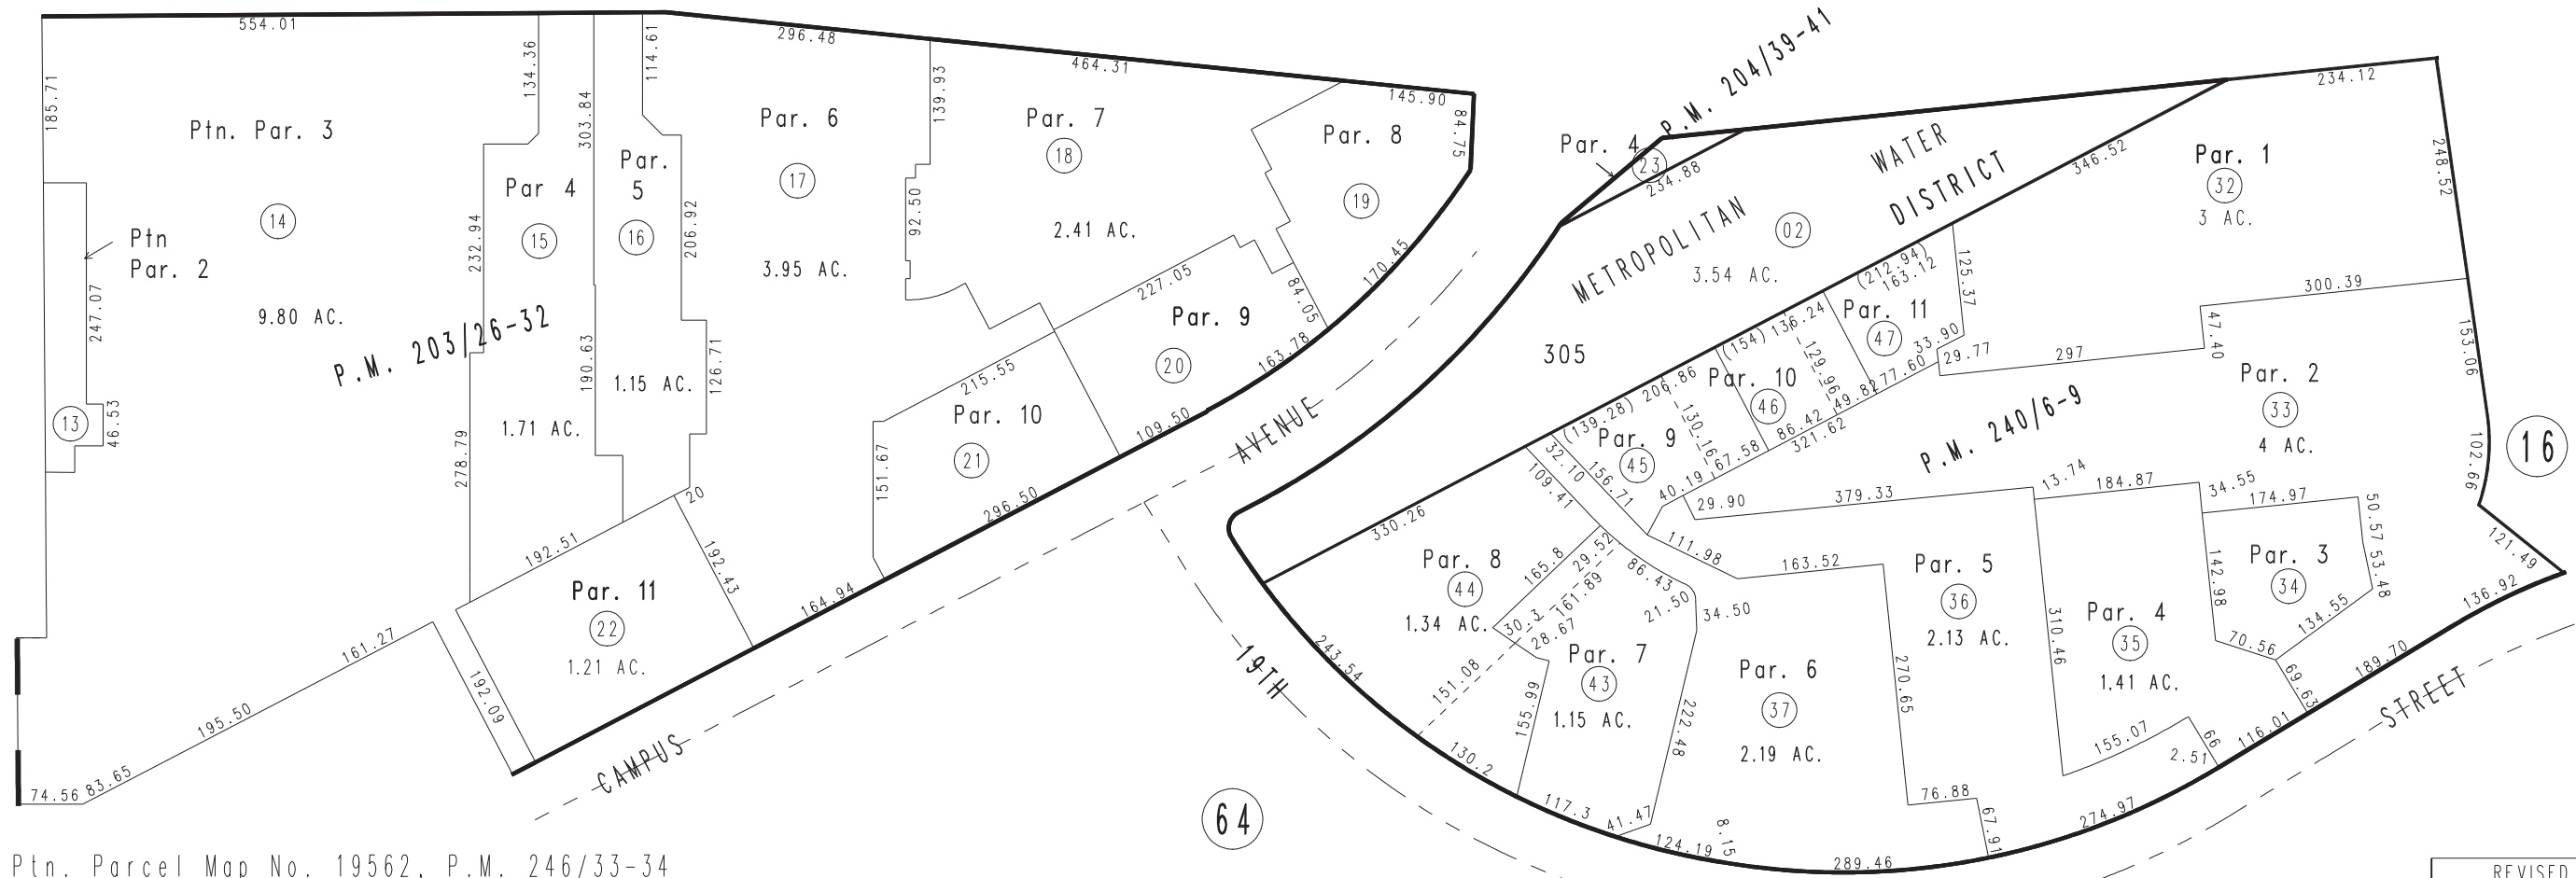

Ptn. Parcel Map No. 19562, P.M. 246/33-34
 Parcel Map No. 17782, P.M. 240/6-9
 Parcel Map No. 17447, P.M. 238/87-88
 Ptn. Parcel Map No. 15972, P.M. 204/39-41
 Ptn. Parcel Map No. 15971, P.M. 203/26-32

Ptn. N.1/2, Sec.32
 T.1N.,R.7W.

Assessor's Map
 Book 1044 Page 11
 San Bernardino County

REVISED
 10/06/22 KC
 04/25/24 KC