


THIS MAP IS FOR THE PURPOSE
OF AD VALOREM TAXATION ONLY.



Tract No. 20117, M.B. 352/49-51

City of Upland
Tax Rate Area
8007, 8019

1044 - 81

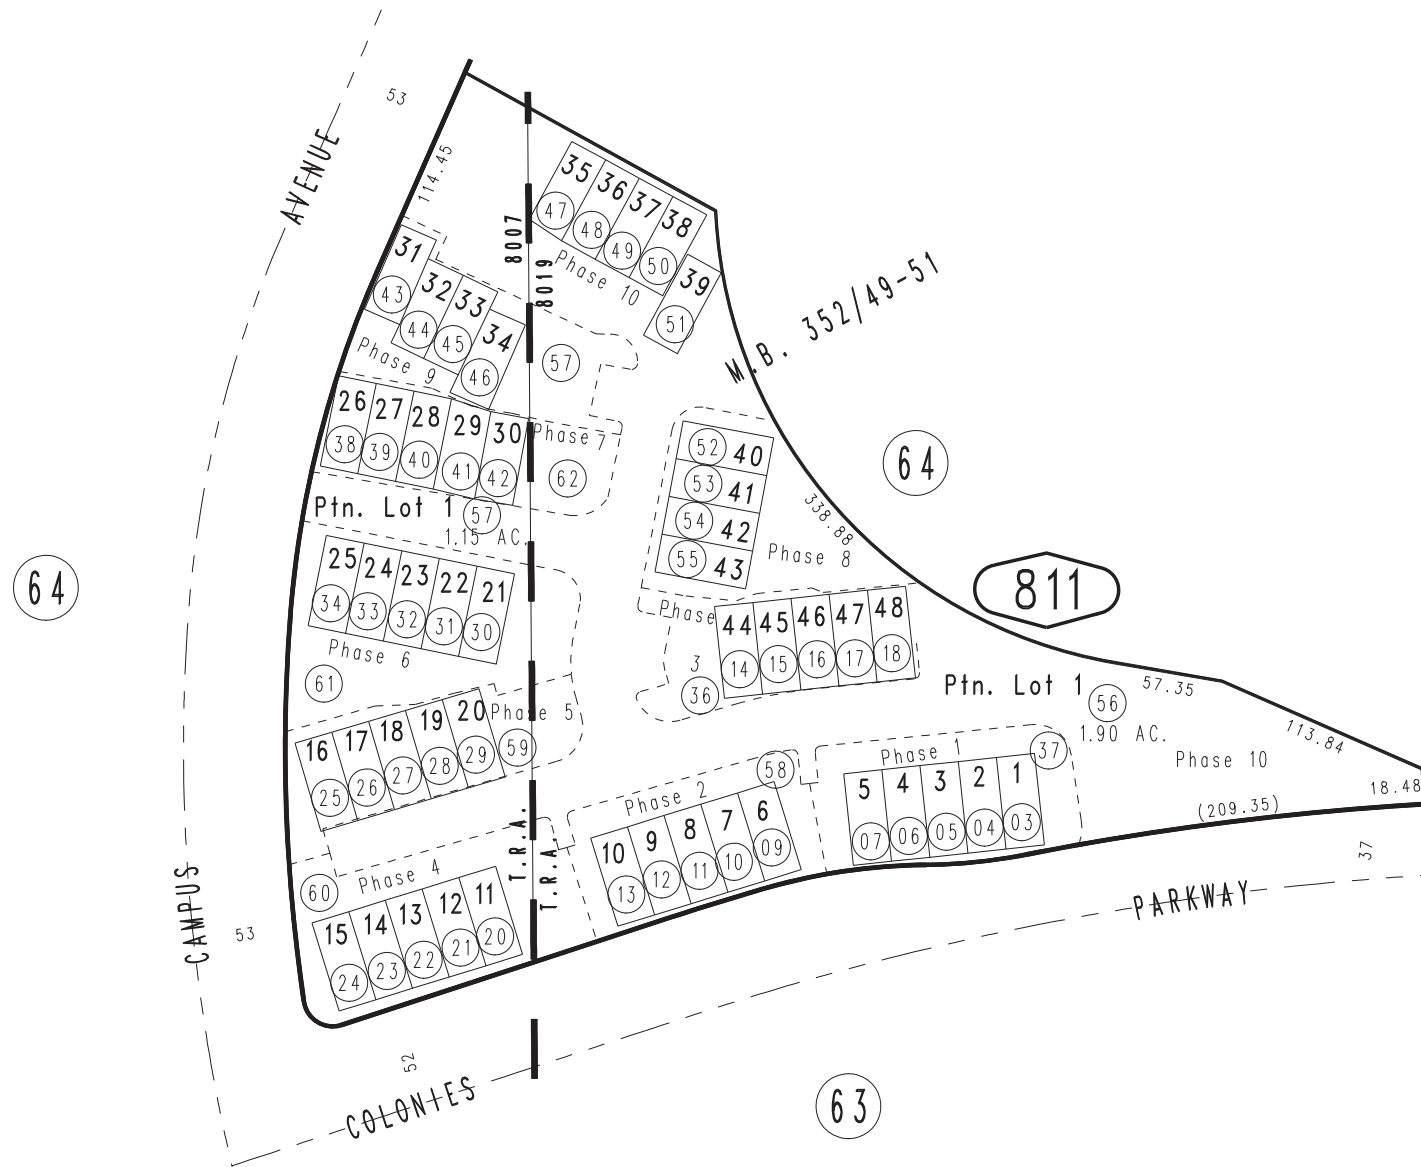

Condo Plans 2019-0156958 Phase 1, 2019-0241280 Phase 2
 2019-0241281 Phase 3, 2019-0410750 Phase 4
 2019-0410751 Phase 5, 2019-0410752 Phase 6
 2020-0183934 Phase 7, 2020-0183935 Phase 8
 2020-0183936 Phase 9, 2020-0183937 Phase 10

May 2019 RU

Ptn. N.W.1/4, Sec. 32
T.1N., R.7W.

Assessor's Map
Book 1044 Page 81
San Bernardino County

REVISED
 08/10/20 RU
 01/11/21 RU
 09/16/21 GW
 10/15/21 KC
 10/19/21 KC
 06/07/22 KA