
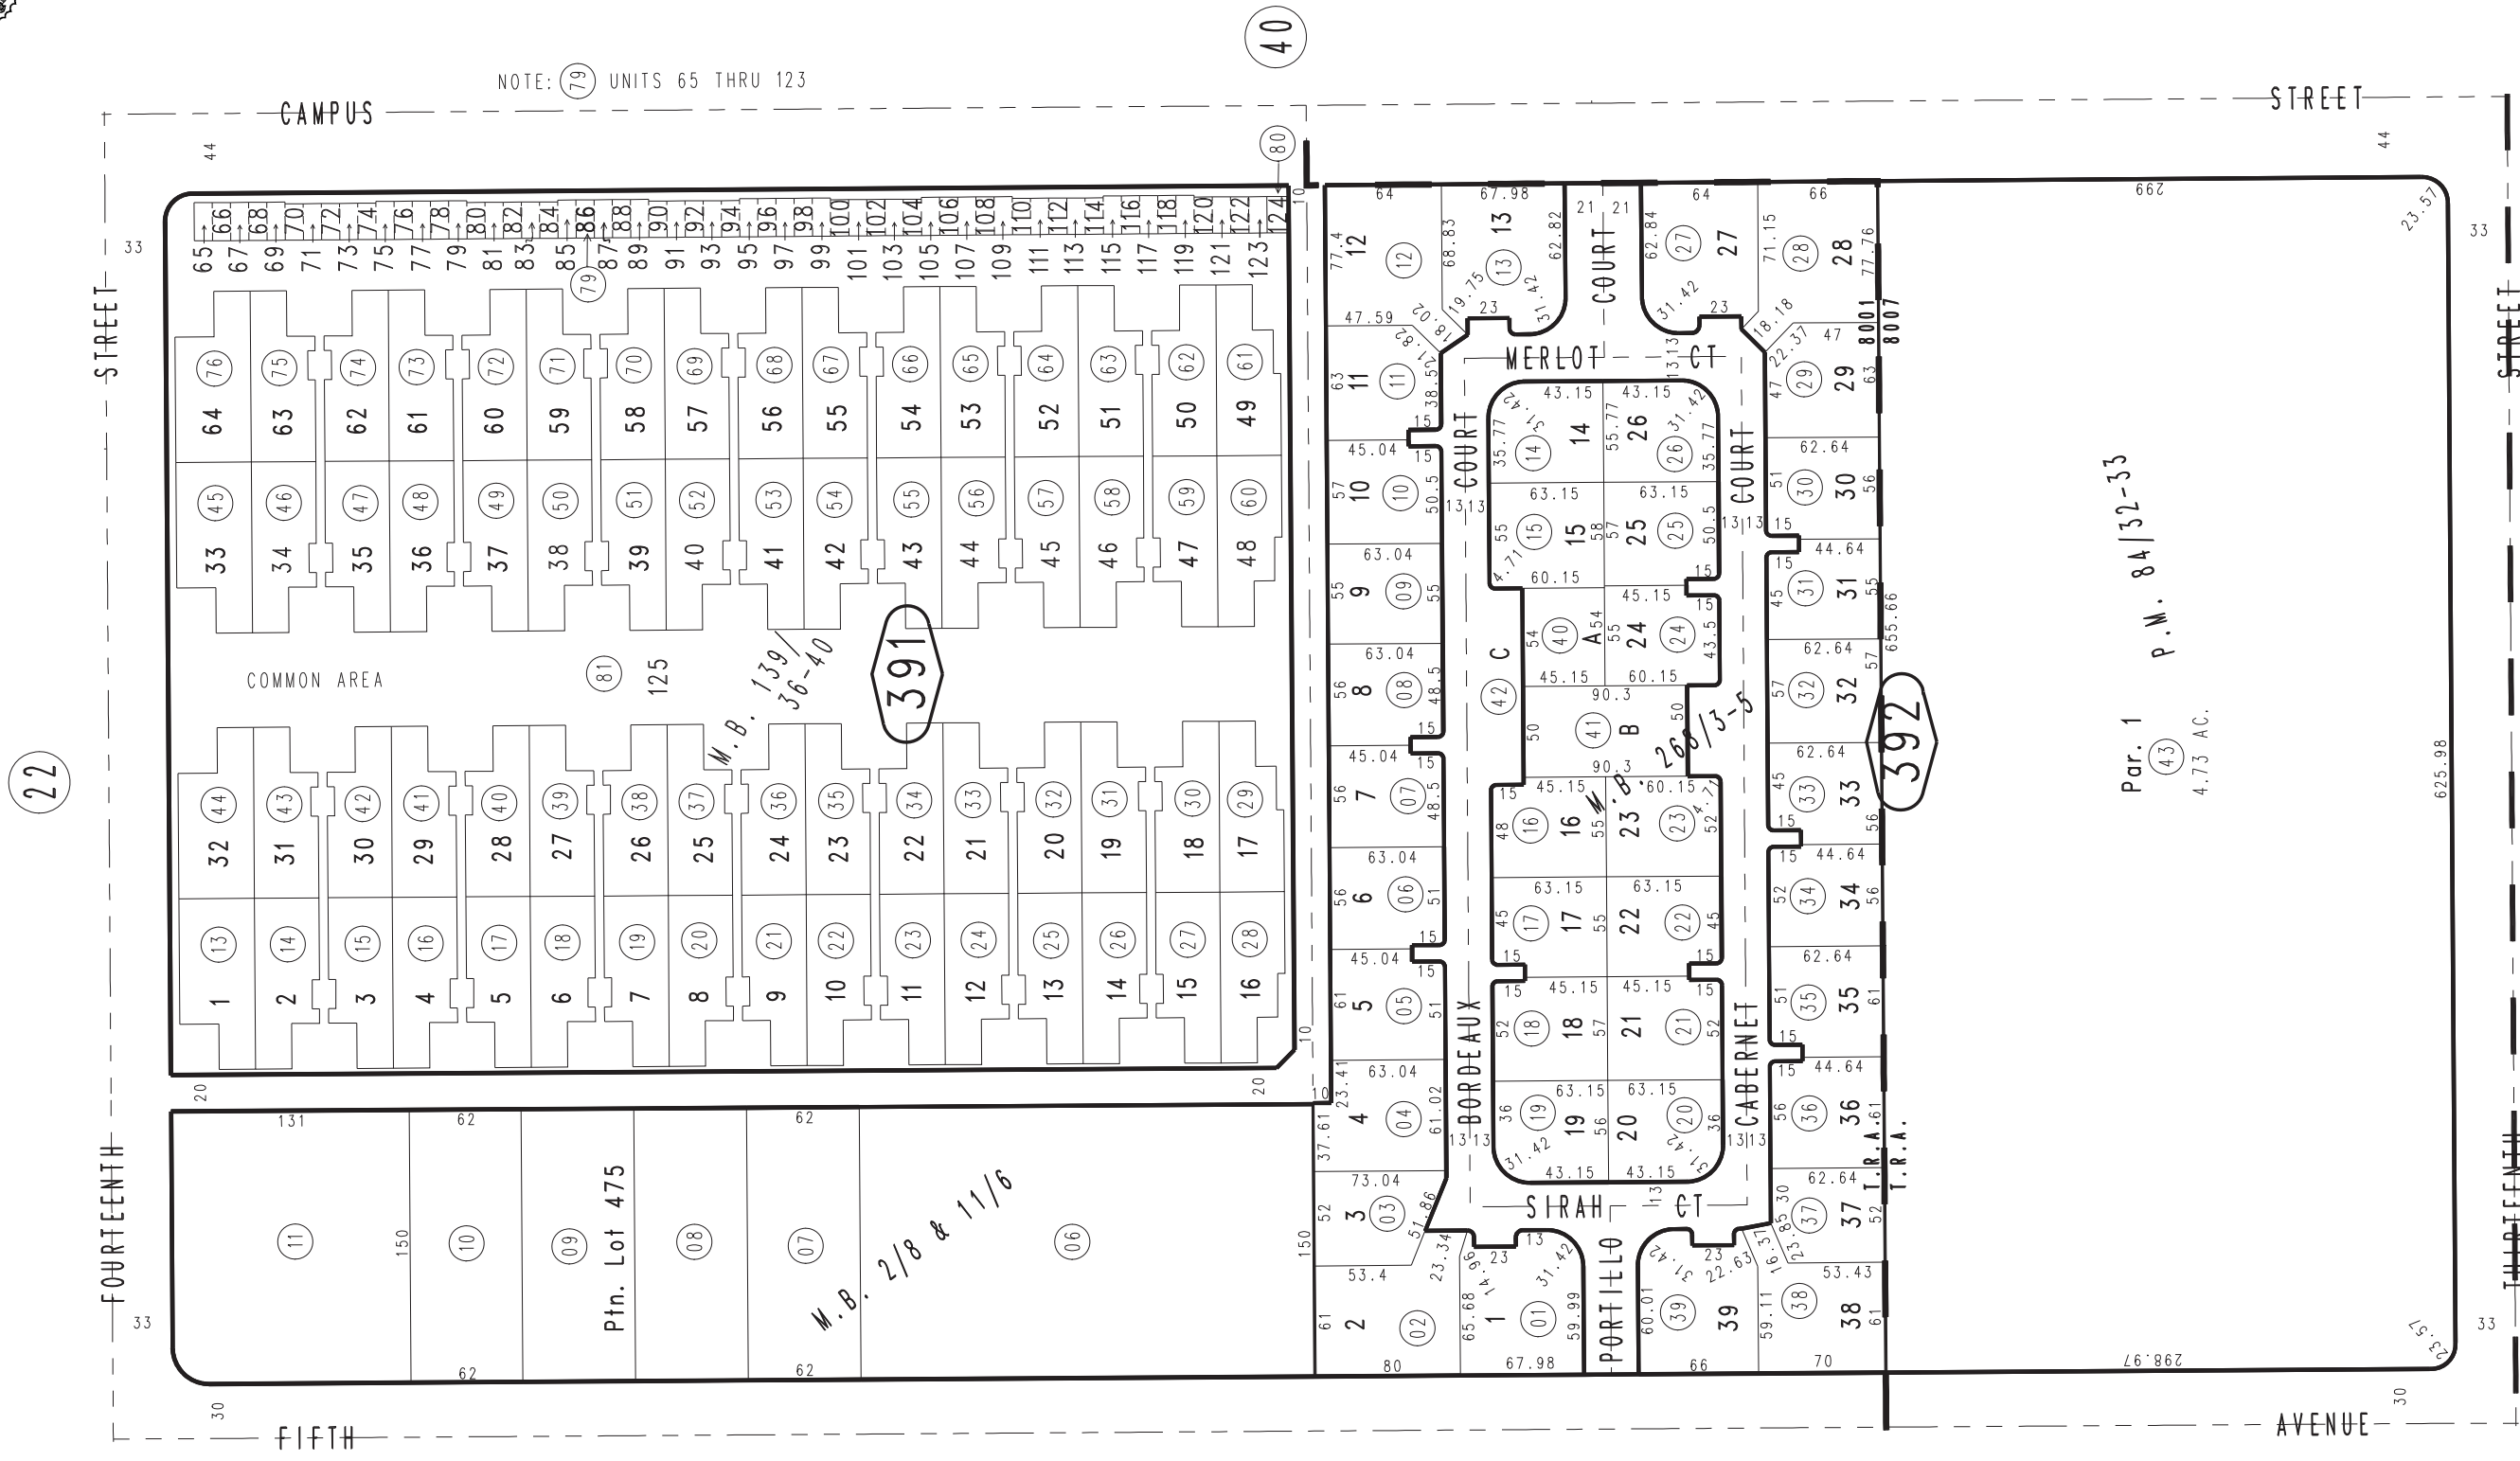


THIS MAP IS FOR THE PURPOSE OF AD VALOREM TAXATION ONLY.

Ptn. Ontario Colony Lands, M.B. 2/8 & 11/6

City of Upland
Tax Rate Area
8001 8007

1045 - 39

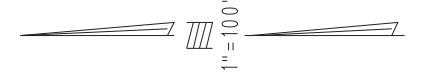

NOTE: (79) UNITS 65 THRU 123

22

40

38

53

Tract No. 15513, M.B. 268/3-5
Tract No. 9581, M.B. 139/36-40
Parcel Map No. 8221, P.M. 84/32-33

August 2004

Ptn. S.W.1/4, Sec.5
T.1S.,R.7W.

Assessor's Map
Book 1045 Page 39
San Bernardino County

REVISED
04/26/11 RM

Par. 1 P.M. 84/32-33
(43)
4.73 AC.

M.B. 139/36-40
391

M.B. 2/8 & 11/6
06

392

COMMON AREA

CAMPUS STREET

STREET

FOURTEENTH STREET

FOURTEENTH STREET

FOURTEENTH STREET

FOURTEENTH STREET

FIFTH AVENUE

AVENUE

