

THIS MAP IS FOR THE PURPOSE OF AD VALOREM TAXATION ONLY.

# Ptn. Ontario Colony Lands M.B. 2/8 & 11/6

City of Upland  
Tax Rate Area  
8042


1047 - 10



1046  
55

APPROX.  
N.1/4 COR.  
SEC.17

1"=100'

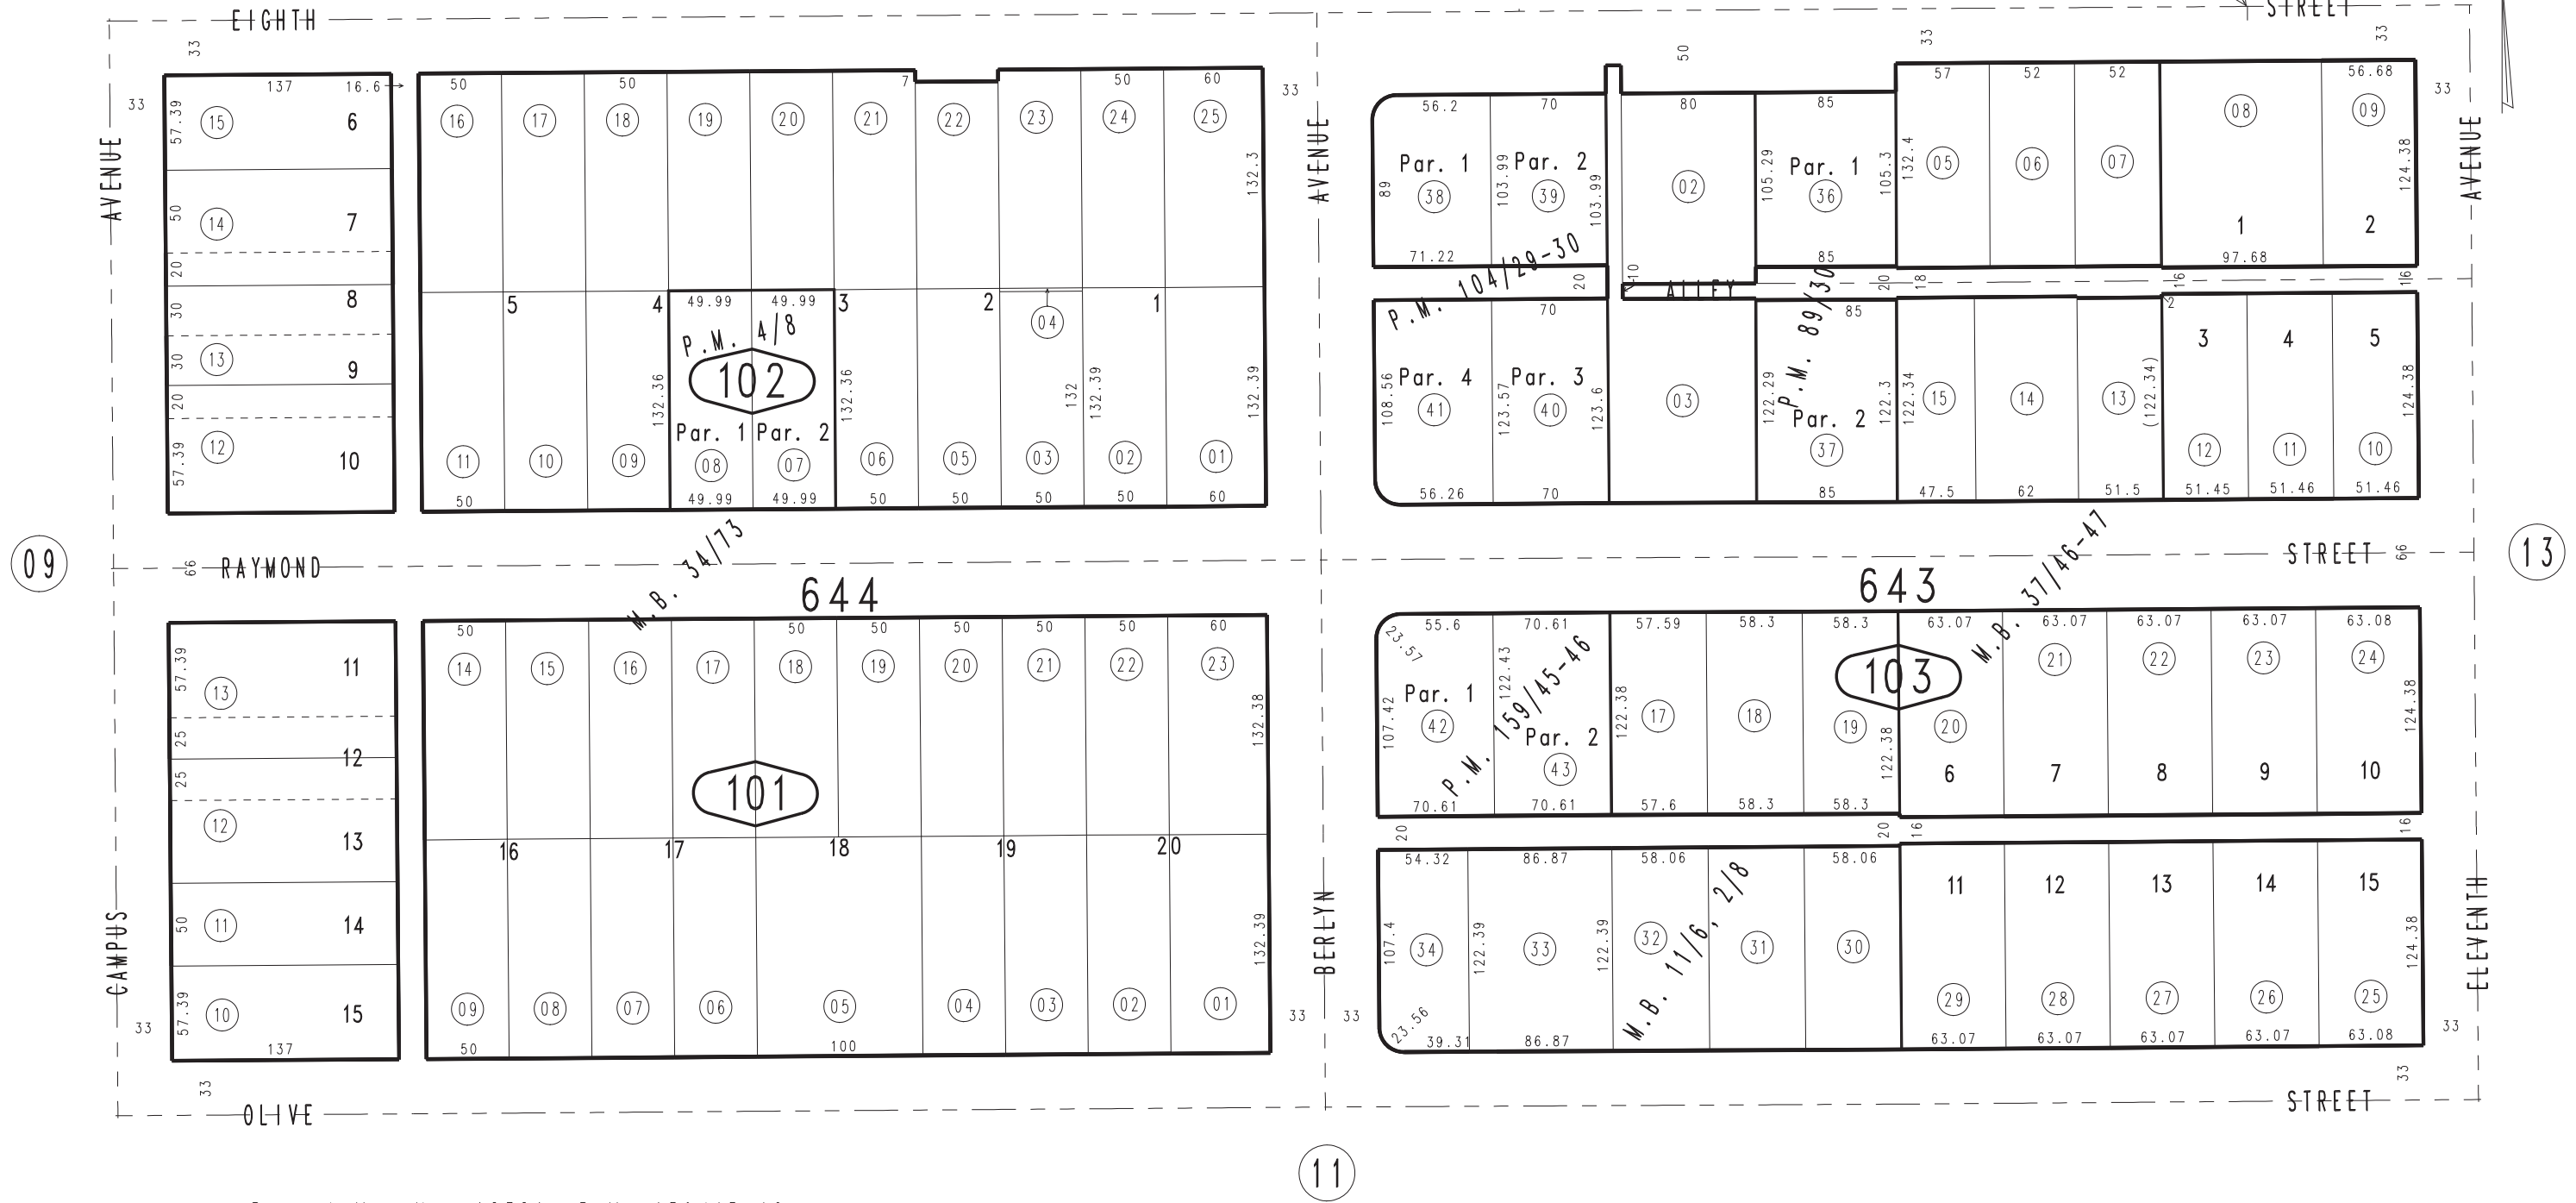

Parcel Map No. 12321, P.M. 159/45-46  
 Parcel Map No. 9417, P.M. 104/29-30  
 Parcel Map No. 4699, P.M. 89/30  
 Parcel Map No. 368, P.M. 4/8  
 Ptn. Tract No. 2633, M.B. 37/46-47  
 Tract No. 2435, M.B. 34/73

October 2004

Ptn. N.1/2, Sec.17  
T.1S.,R.7W.

Assessor's Map  
Book 1047 Page 10  
San Bernardino County

REVISED  
01/24/18 BK