

THIS MAP IS FOR THE PURPOSE OF AD VALOREM TAXATION ONLY.


Ptn. Ontario Colony Lands M.B. 11/6 & 2/8

City of Upland
Tax Rate Area
4000,8061

1047 - 22



1"=100'

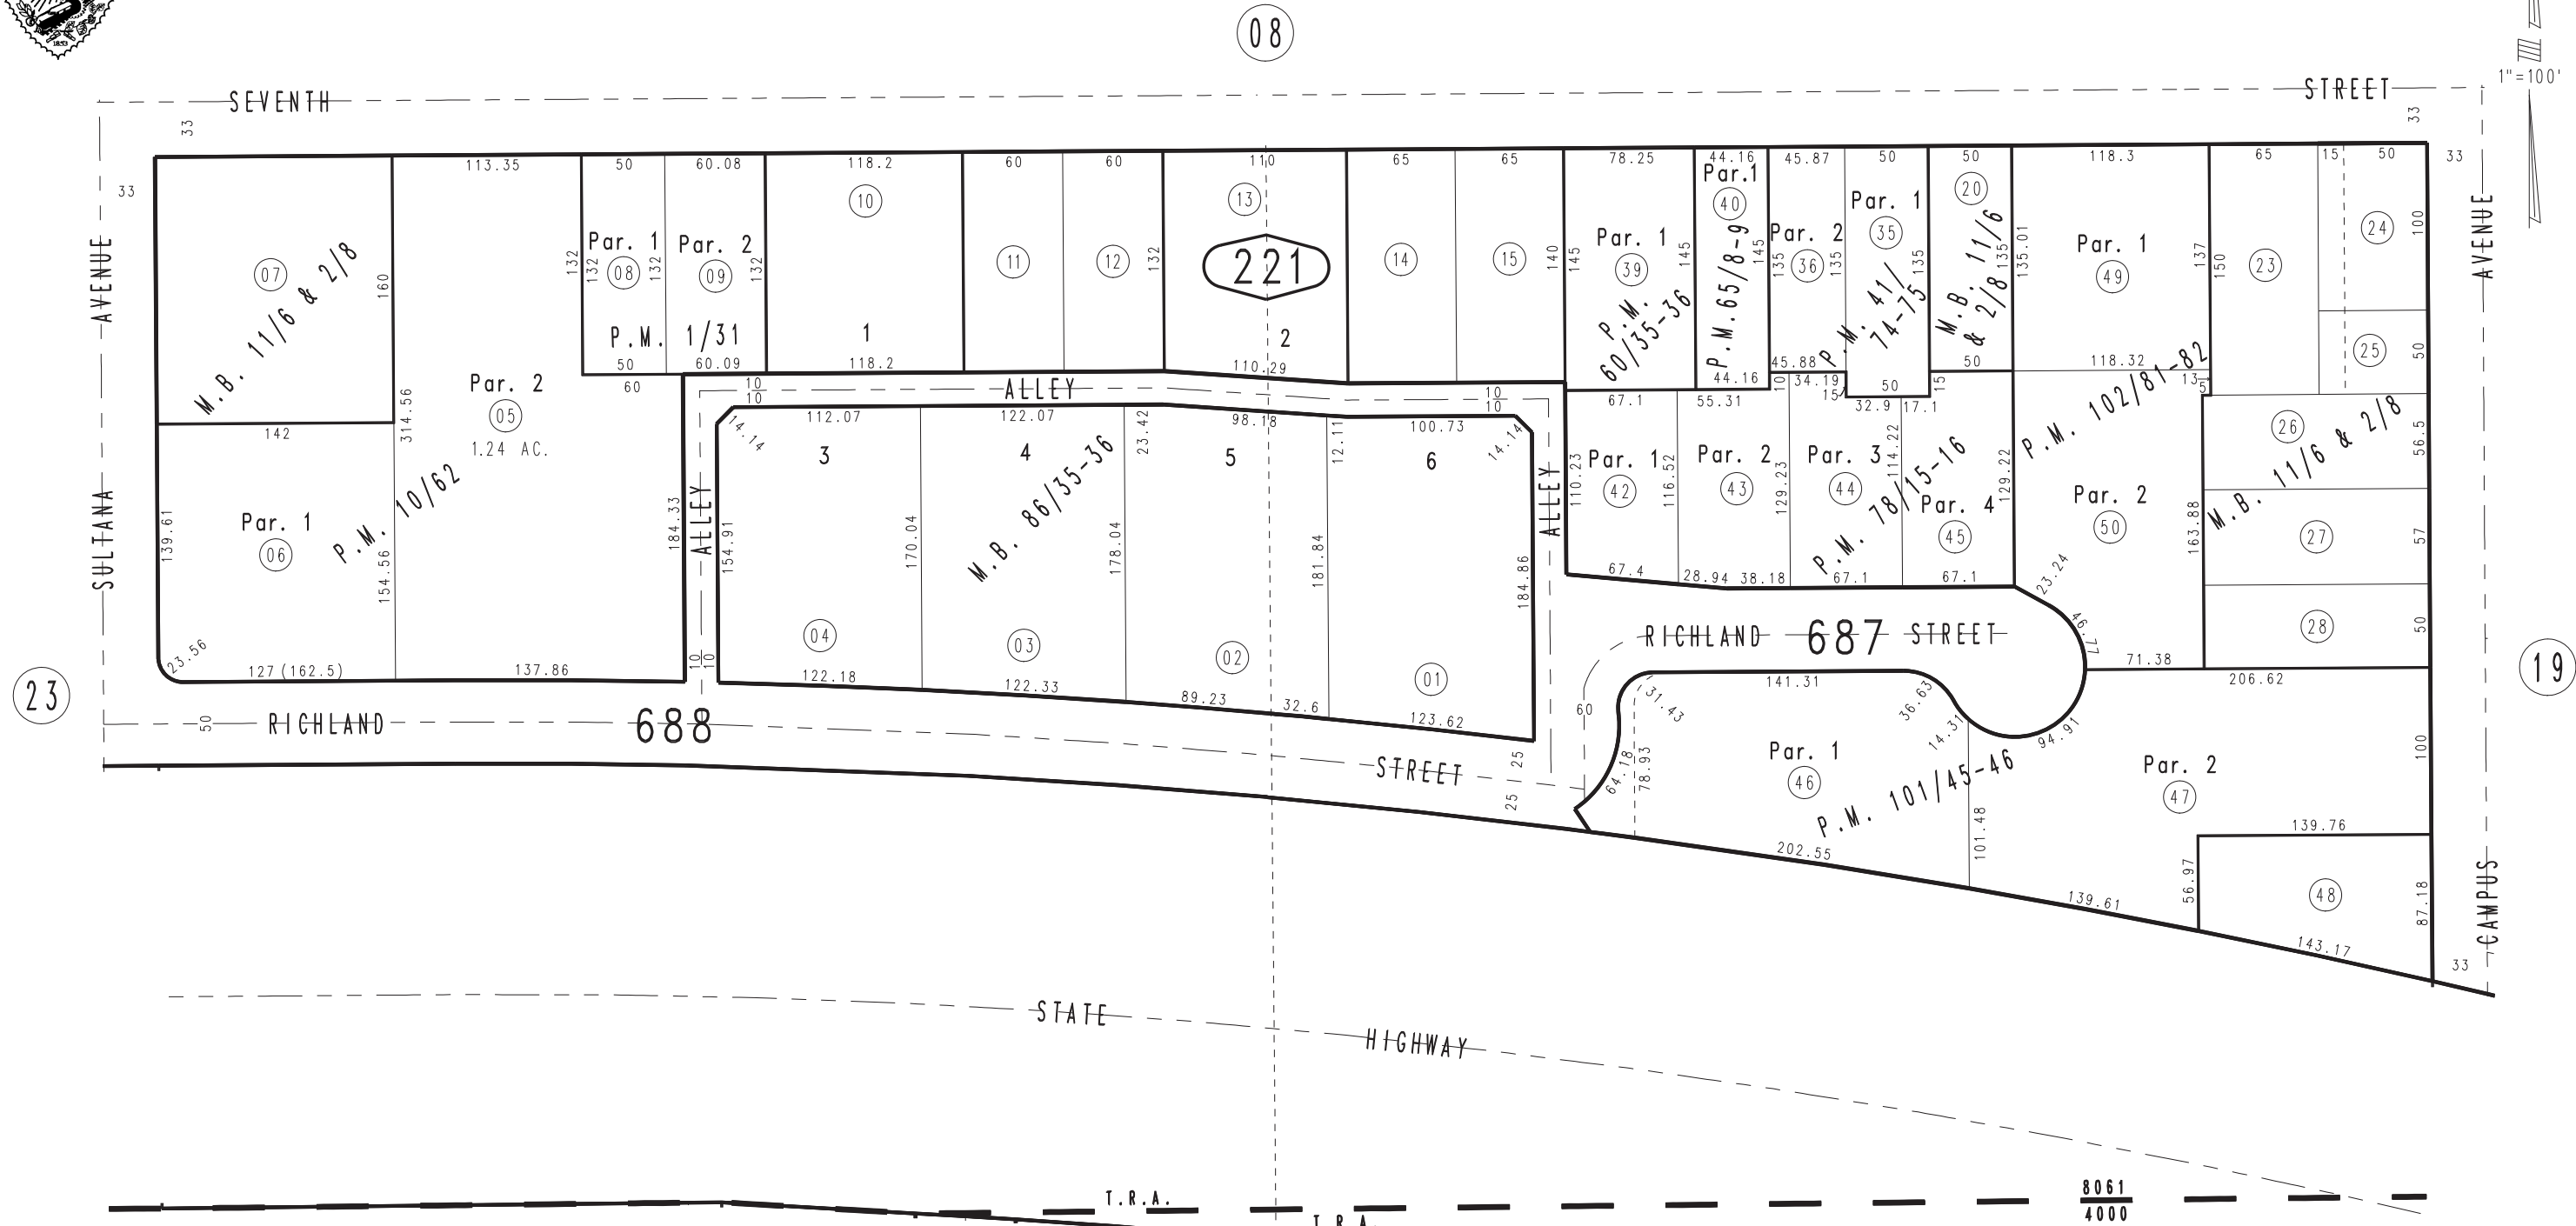

Parcel Map No. 9527, P.M. 102/81-82
 Parcel Map No. 9418, P.M. 101/45-46
 Parcel Map No. 7507, P.M. 78/15-16
 Ptn. Parcel Map No. 6416, P.M. 65/8-9
 Ptn. Parcel Map No. 5907, P.M. 60/35-36
 Ptn. Parcel Map No. 3959, P.M. 41/74-75
 Parcel Map No. 1120, P.M. 10/62
 Parcel Map No. 20, P.M. 1/31
 Tract No. 6246, M.B. 86/35-36

21