

THIS MAP IS FOR THE PURPOSE OF AD VALOREM TAXATION ONLY.


Ptn. Ontario Colony Lands, M.B. 2/8 & 11/6

City of Ontario
Tax Rate Area
4000,4051,4069

1049 - 01



1048
60

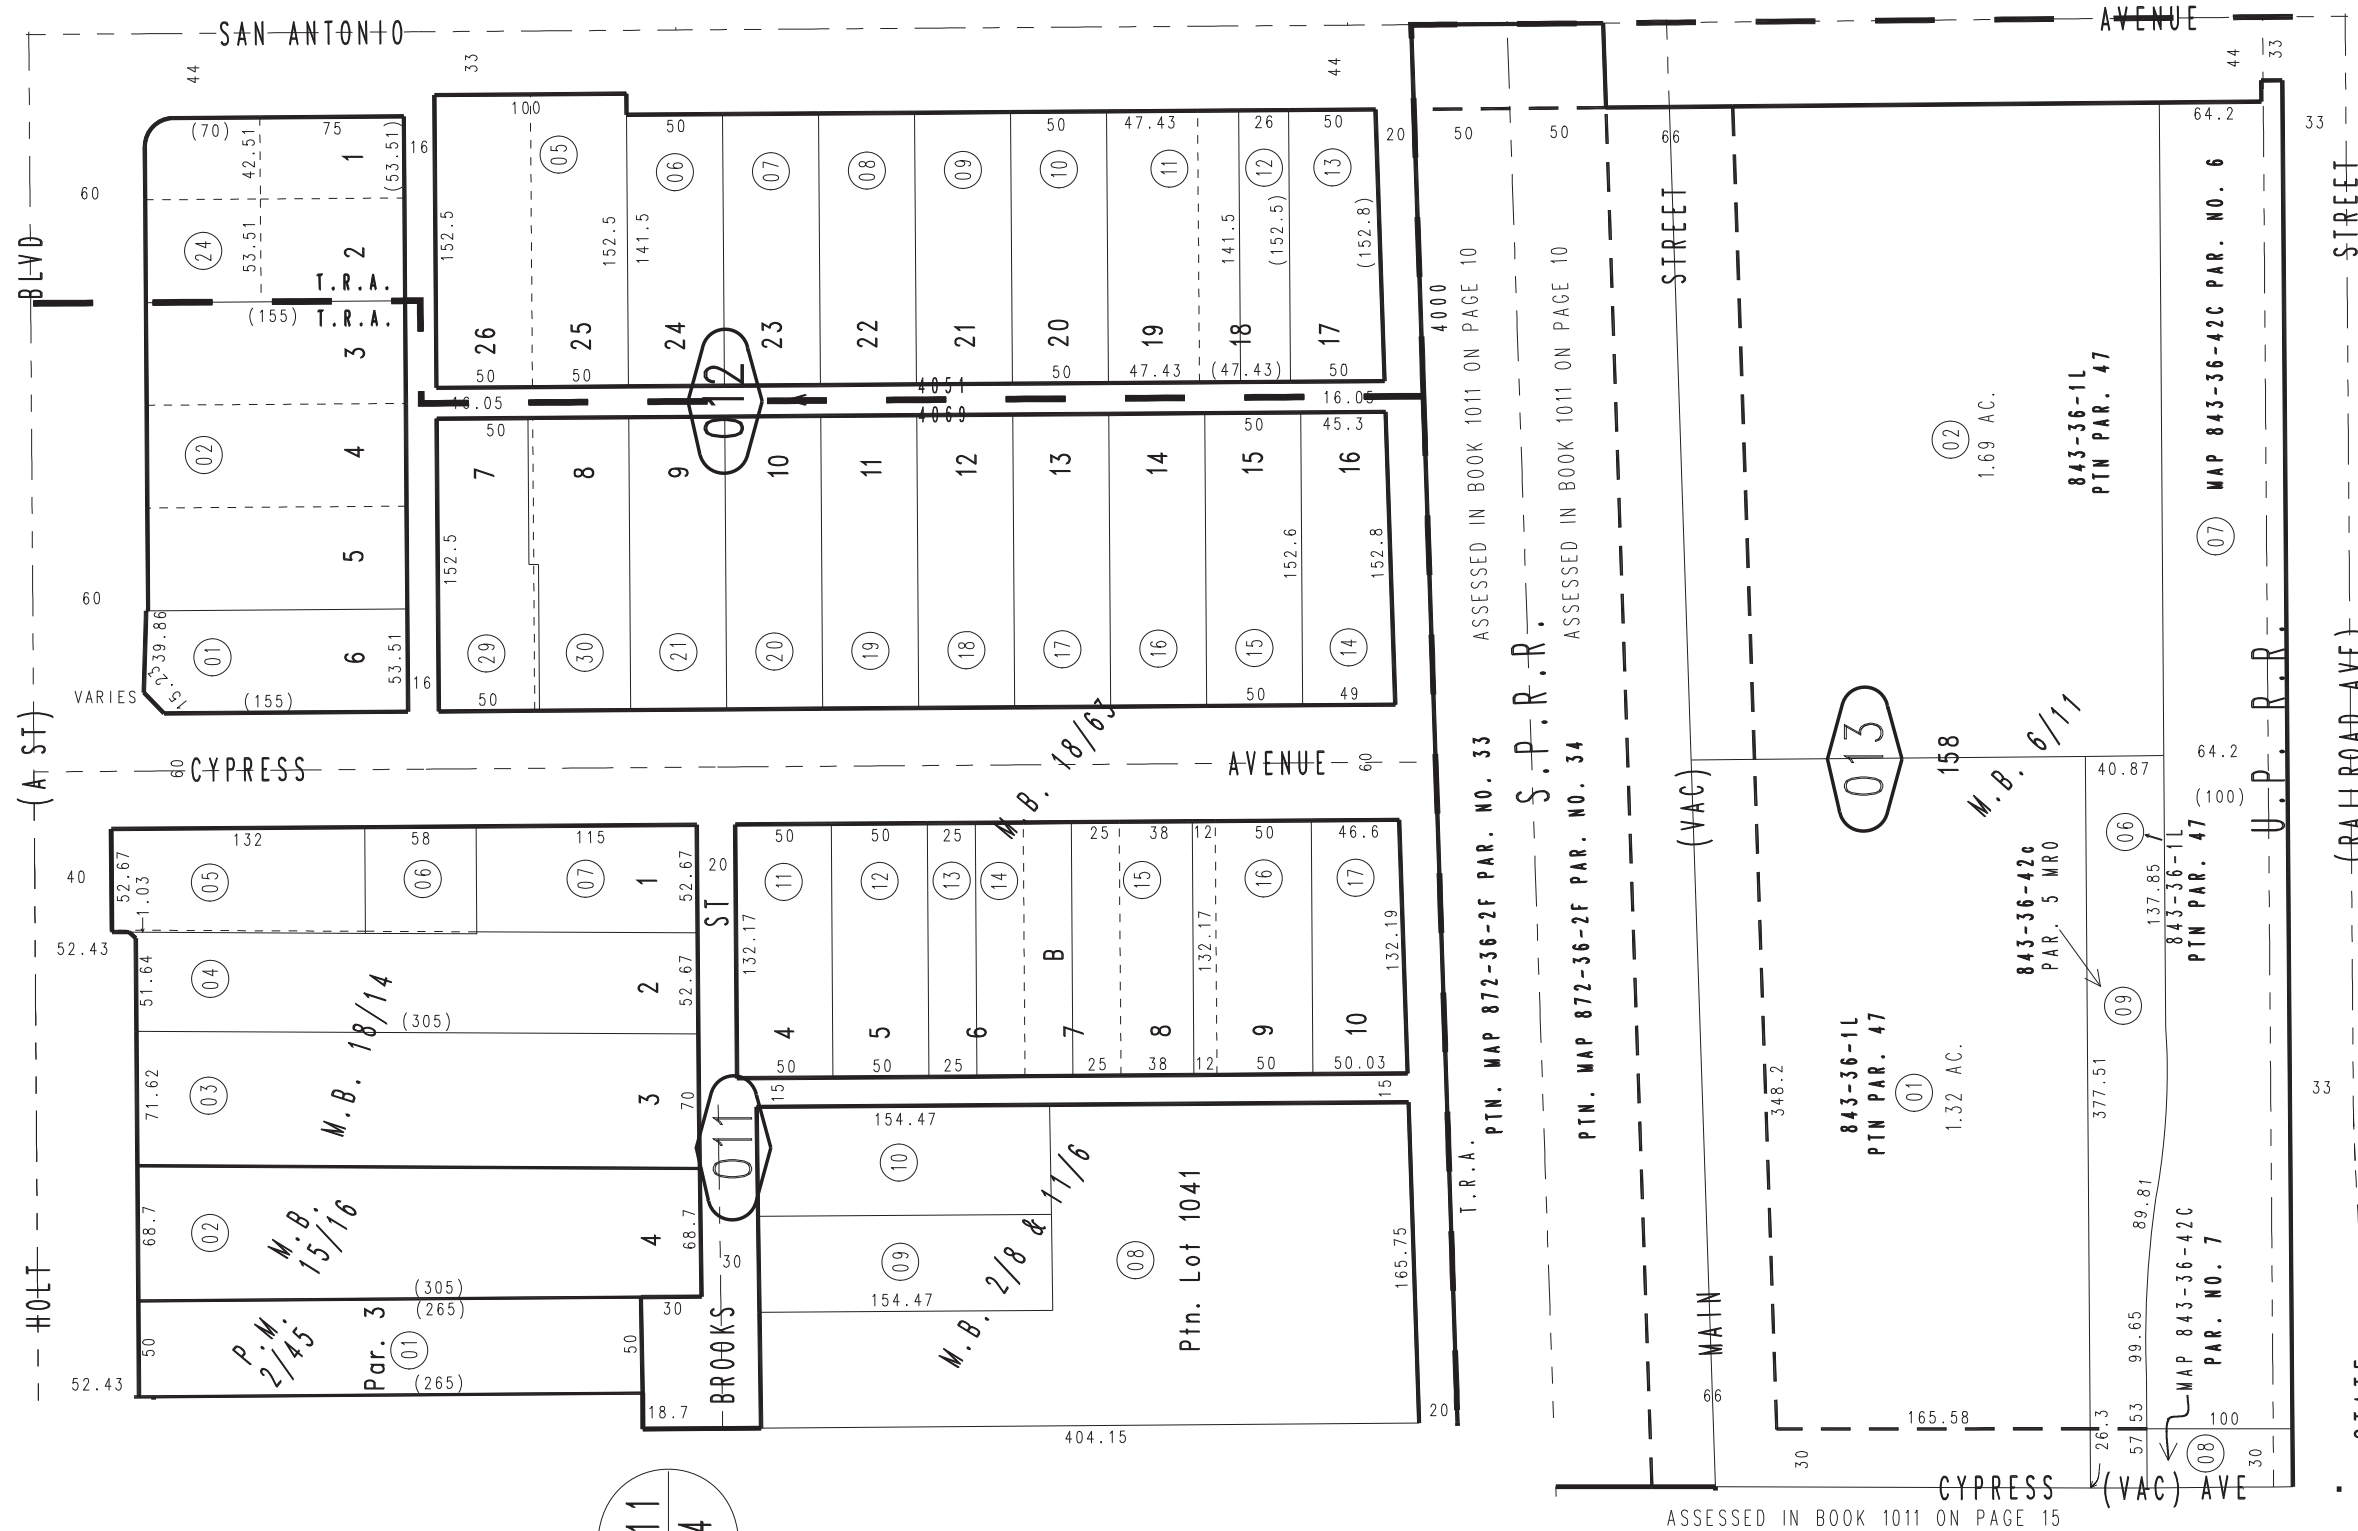

1011
14

1011
64

30

Ptn. Parcel Map No. 145, P.M. 2/45
 Smith & Mitchell's Sub., M.B. 18/14
 Amended Map Smith & Mitchell's Add., M.B. 18/63
 Graves, Knoles & Bloods Sub., M.B. 15/16
 Ptn. Villa Plots, South Side Tract, M.B. 6/11

Ptn. N.W.1/4, Sec.30
 T.1S.,R.7W.

Assessor's Map
 Book 1049 Page 01
 San Bernardino County

REVISED
 04/01/22 AP
 07/14/22 AP
 09/16/22 AP