
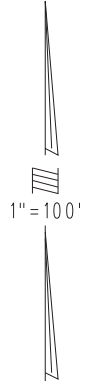


THIS MAP IS FOR THE PURPOSE
OF AD VALOREM TAXATION ONLY.

Ptn. Rancho Santa Ana Del Chino, M.B. 6/15

City of Ontario
Tax Rate Area
4052

1050 - 37

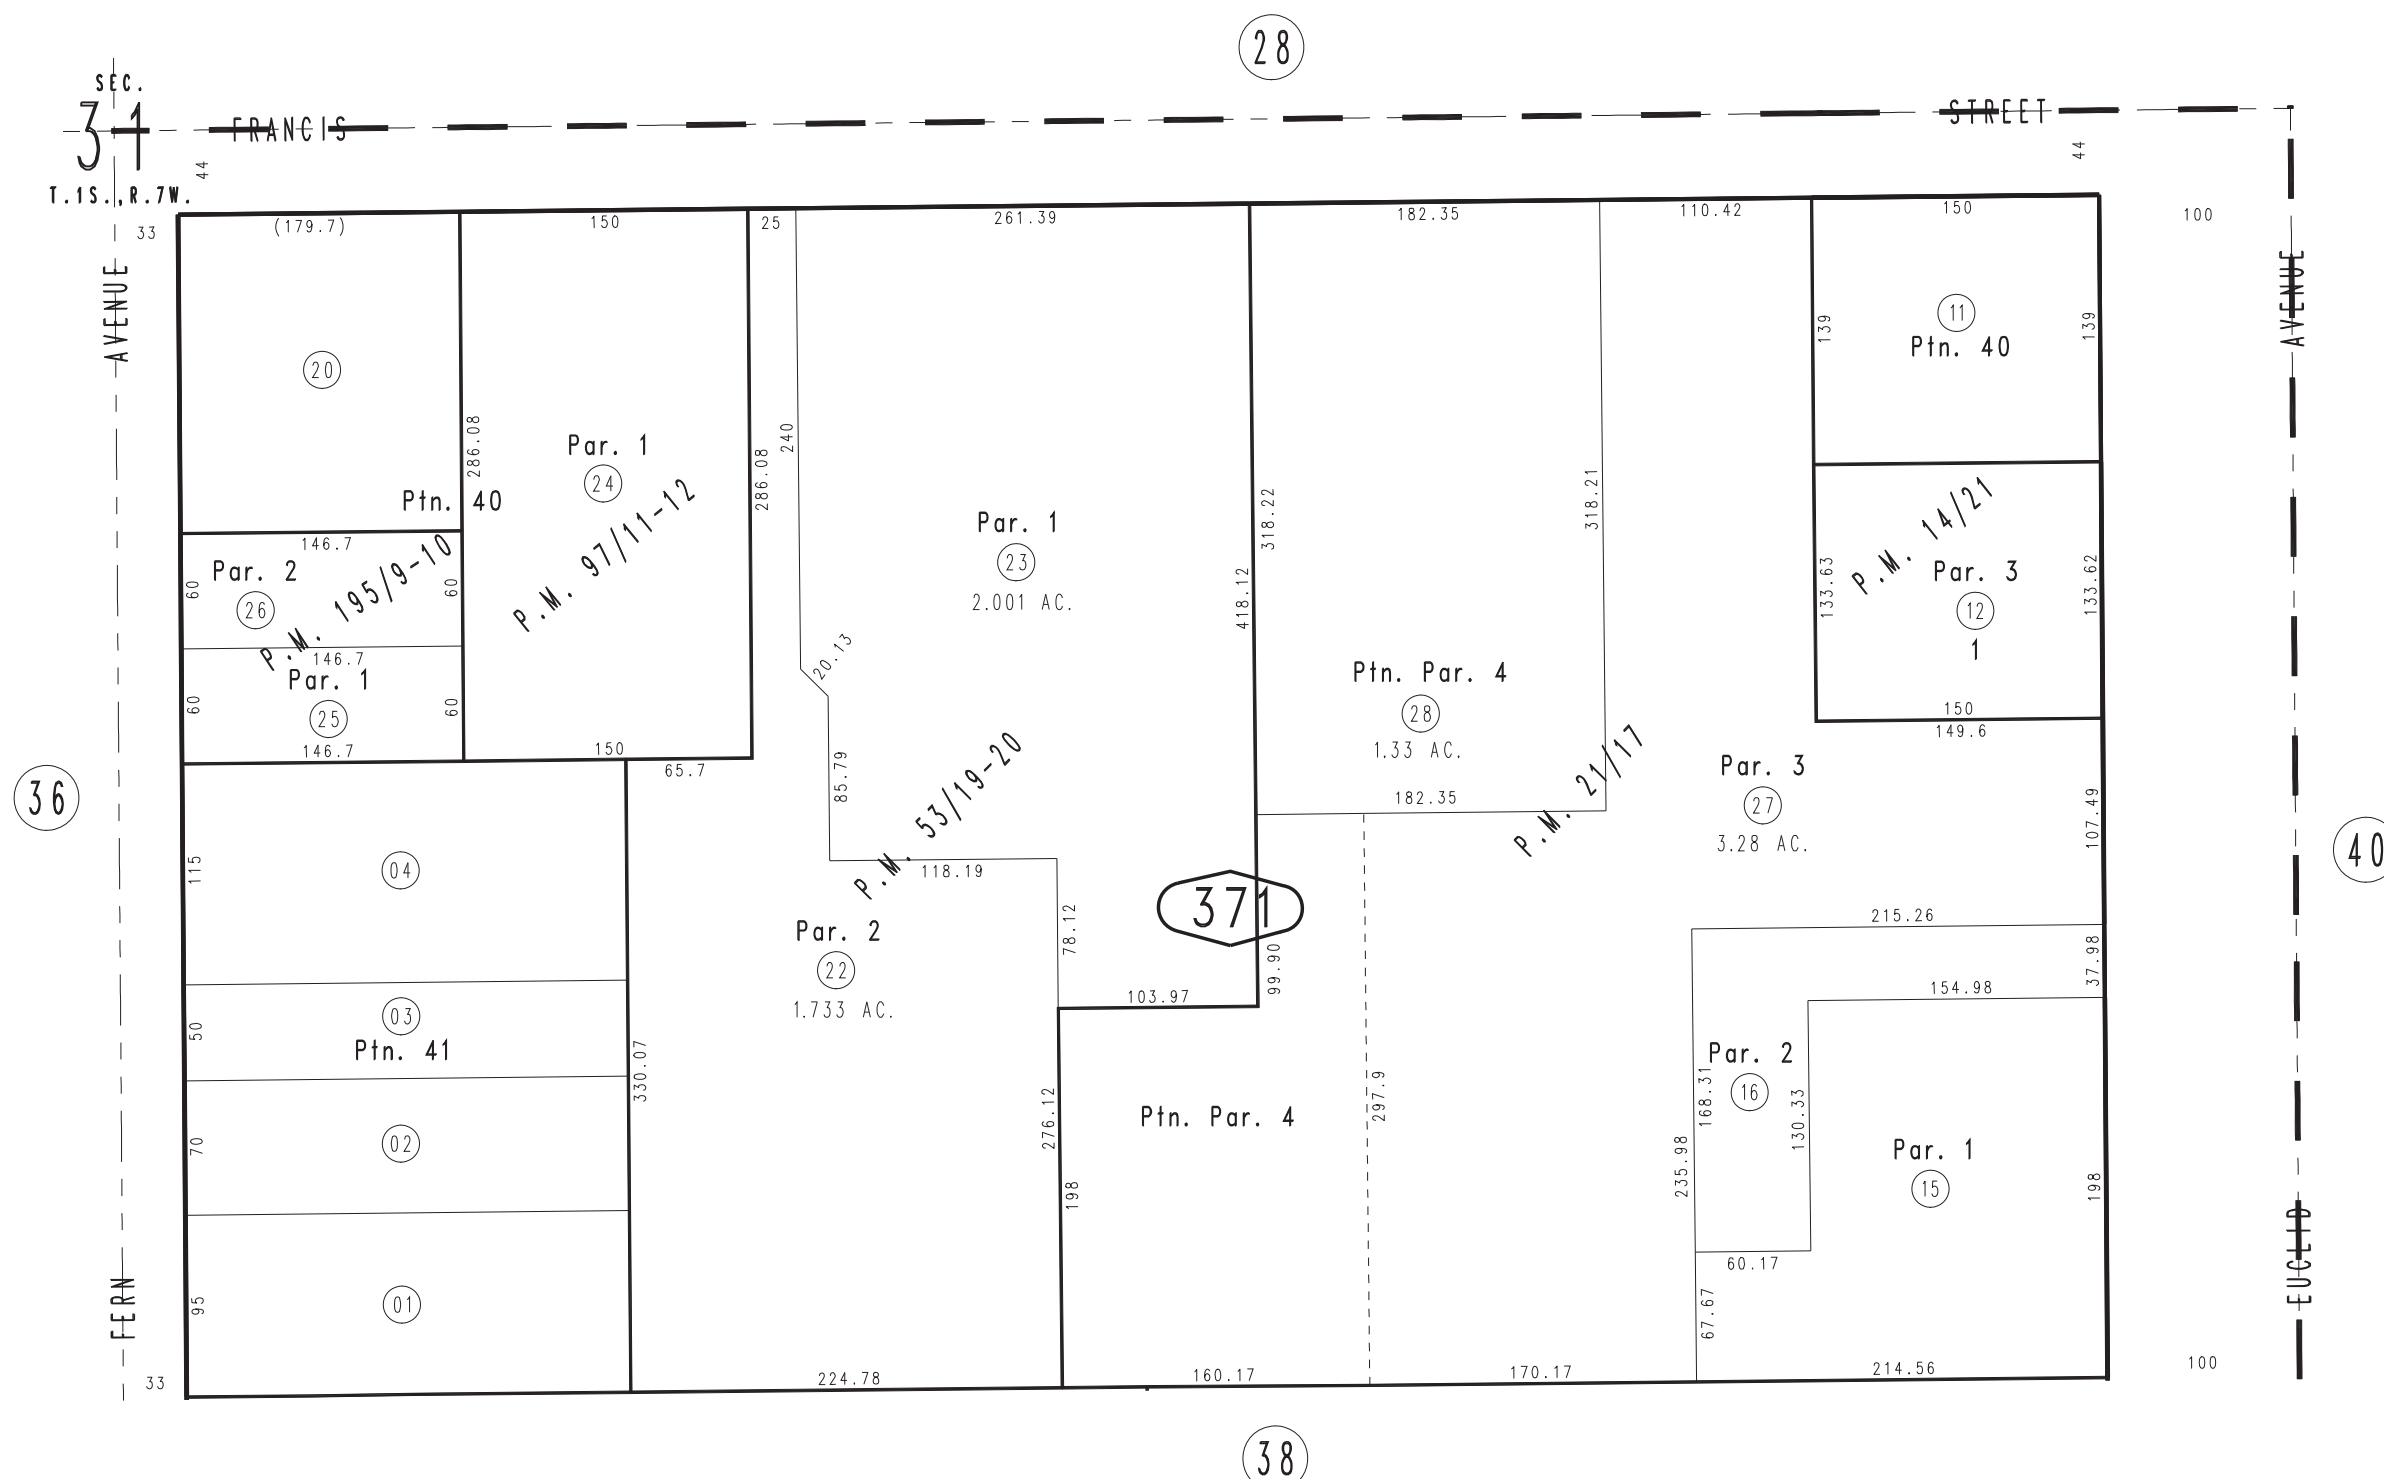

Parcel Map No. 15737, P.M. 195/9-10
 Parcel Map No. 8705, P.M. 97/11-12
 Parcel Map No. 4985, P.M. 53/19-20
 Ptn. Parcel Map No. 2396, P.M. 21/17
 Ptn. Parcel Map No. 1707, P.M. 14/21

October 2004

Ptn. S.E.1/4, Sec.31
 T.1S.,R.7W., S.B.B.&M.

Assessor's Map
 Book 1050 Page 37
 San Bernardino County

REVISED
 07/19/12 KA