

THIS MAP IS FOR THE PURPOSE OF AD VALOREM TAXATION ONLY.


Ptn. Rancho Santa Ana Del Chino, M.B. 6/15

City of Ontario
Tax Rate Area
4000

1050 - 64



1014
51

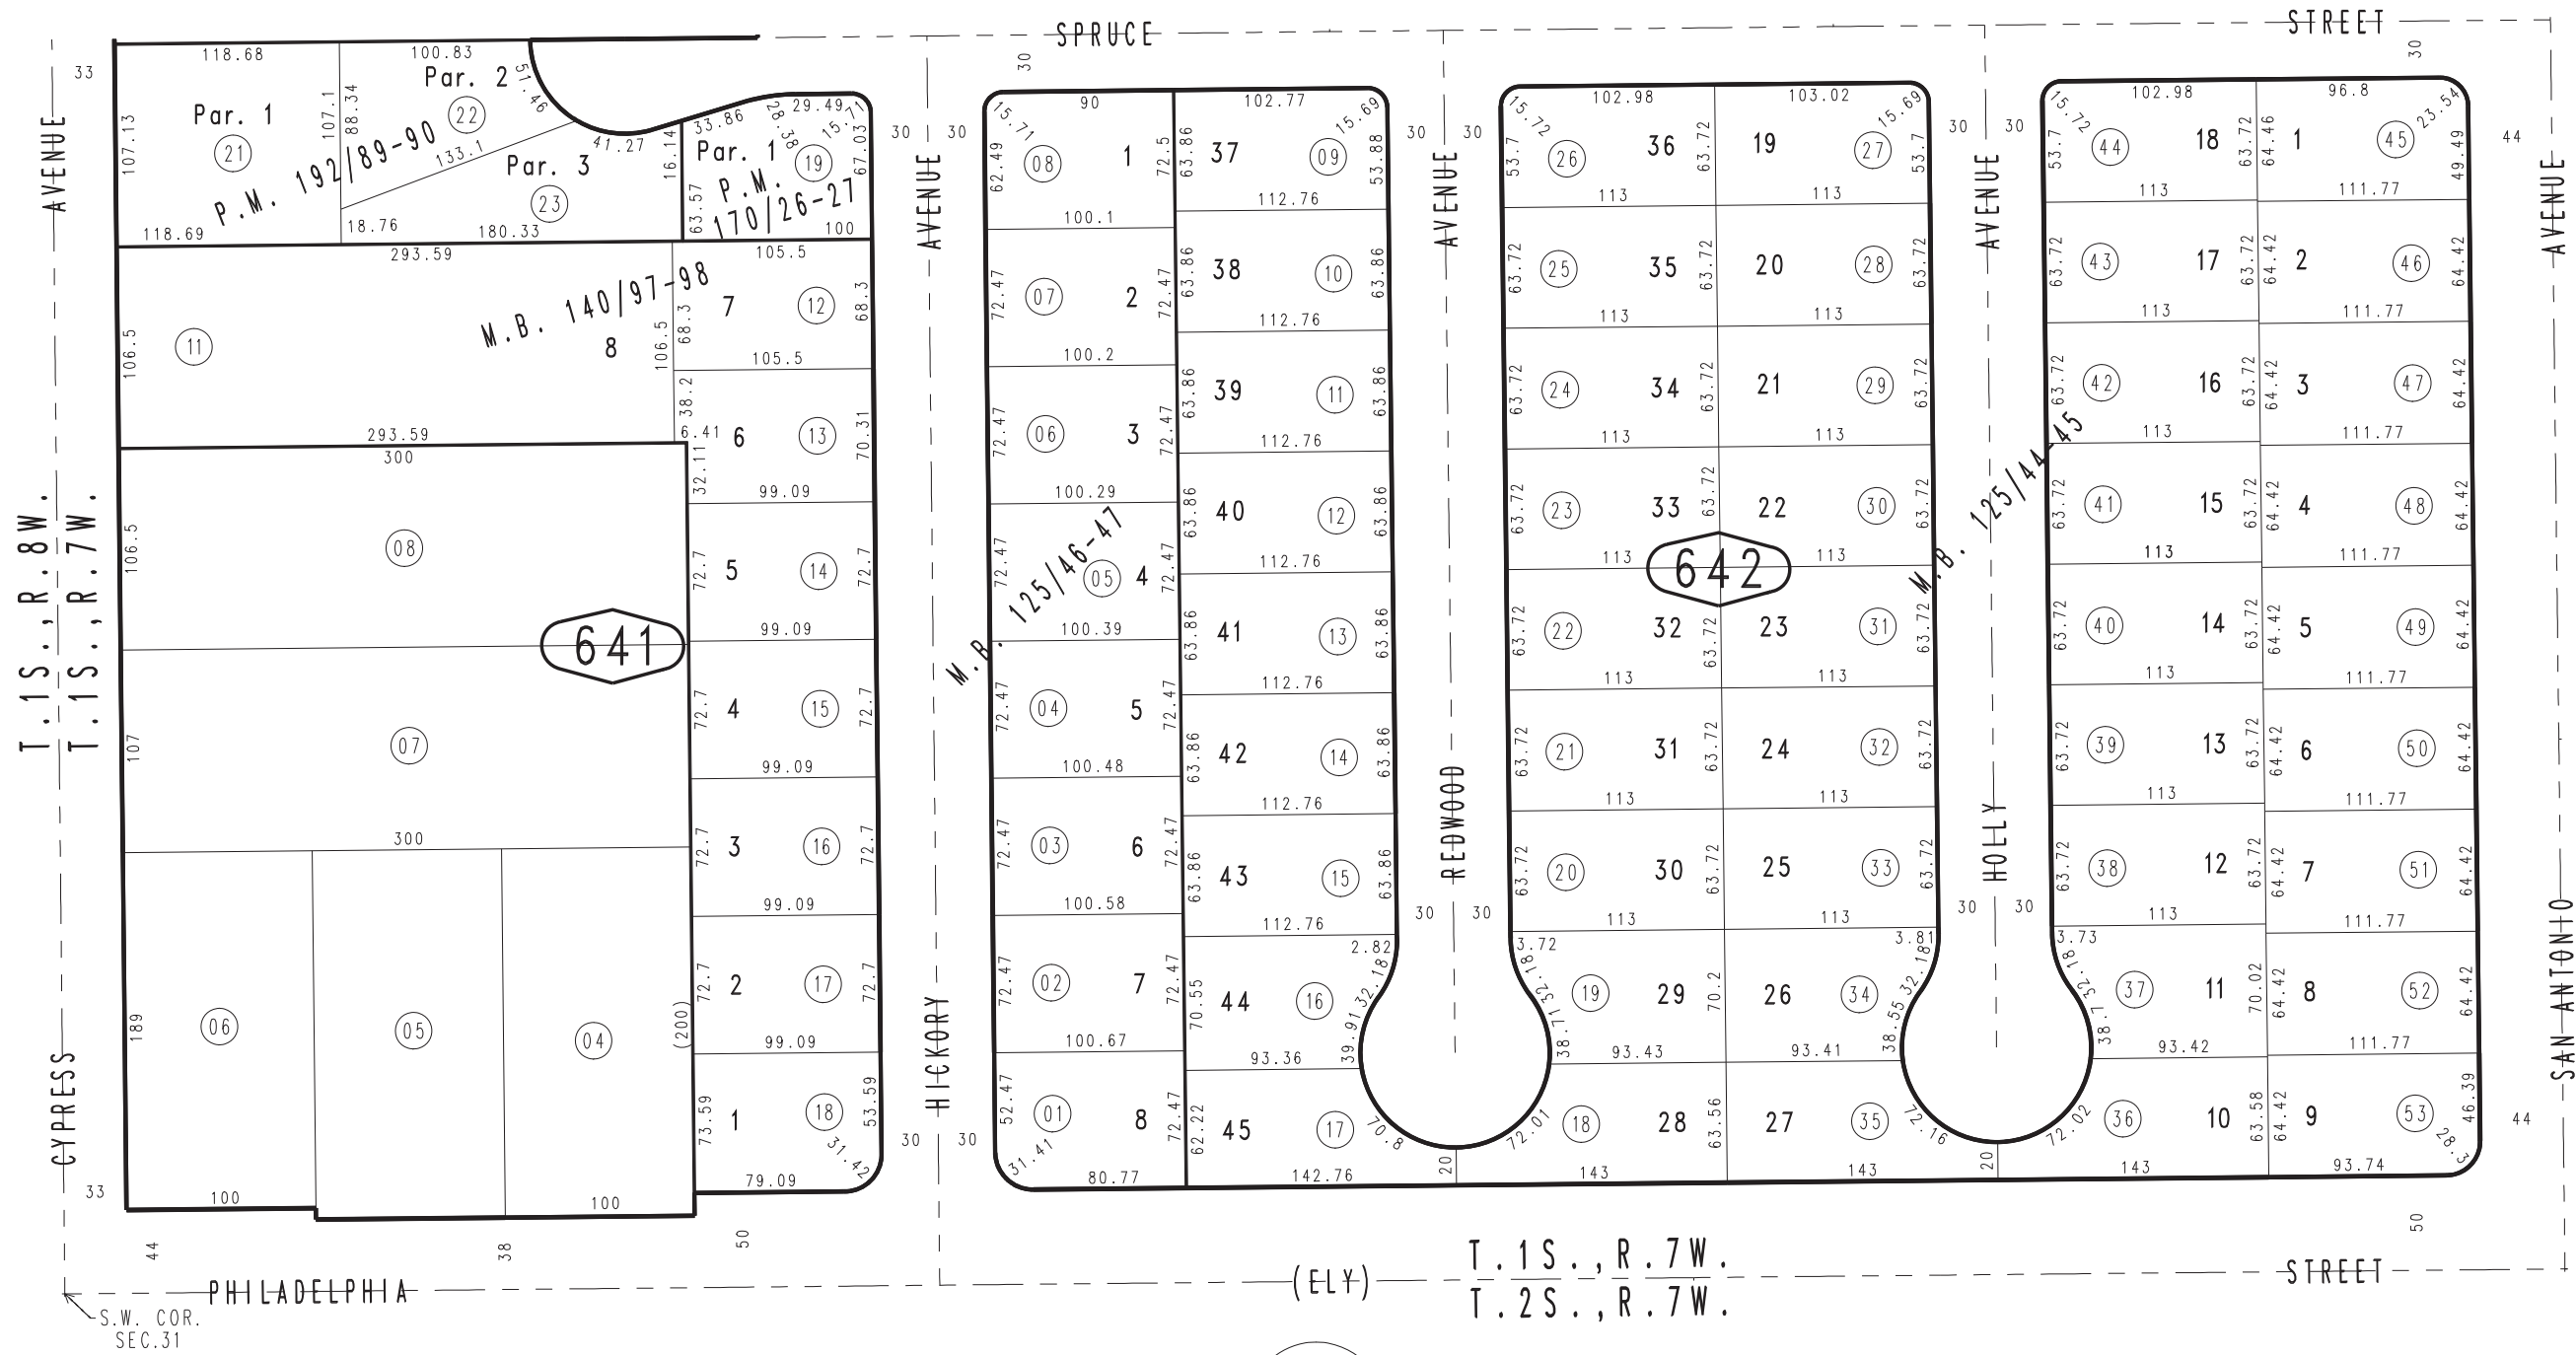

Parcel Map No. 15559, P.M. 192/89-90
 Ptn. Parcel Map No. 7717, P.M. 170/26-27
 Tract No. 10101, M.B. 140/97-98
 Tract No. 9063, M.B. 125/46-47
 Tract No. 8825, M.B. 125/44-45

October 2004

Ptn. S.W.1/4, Sec.31
 T.1S.,R.7W., S.B.B.&M.

Assessor's Map
 Book 1050 Page 64
 San Bernardino County

REVISED
 05/16/17 KA