


THIS MAP IS FOR THE PURPOSE OF AD VALOREM TAXATION ONLY.

Ptn. Rancho Santa Ana Del Chino, M.B. 6/15

City of Chino
Tax Rate Area
1001

1051 - 50

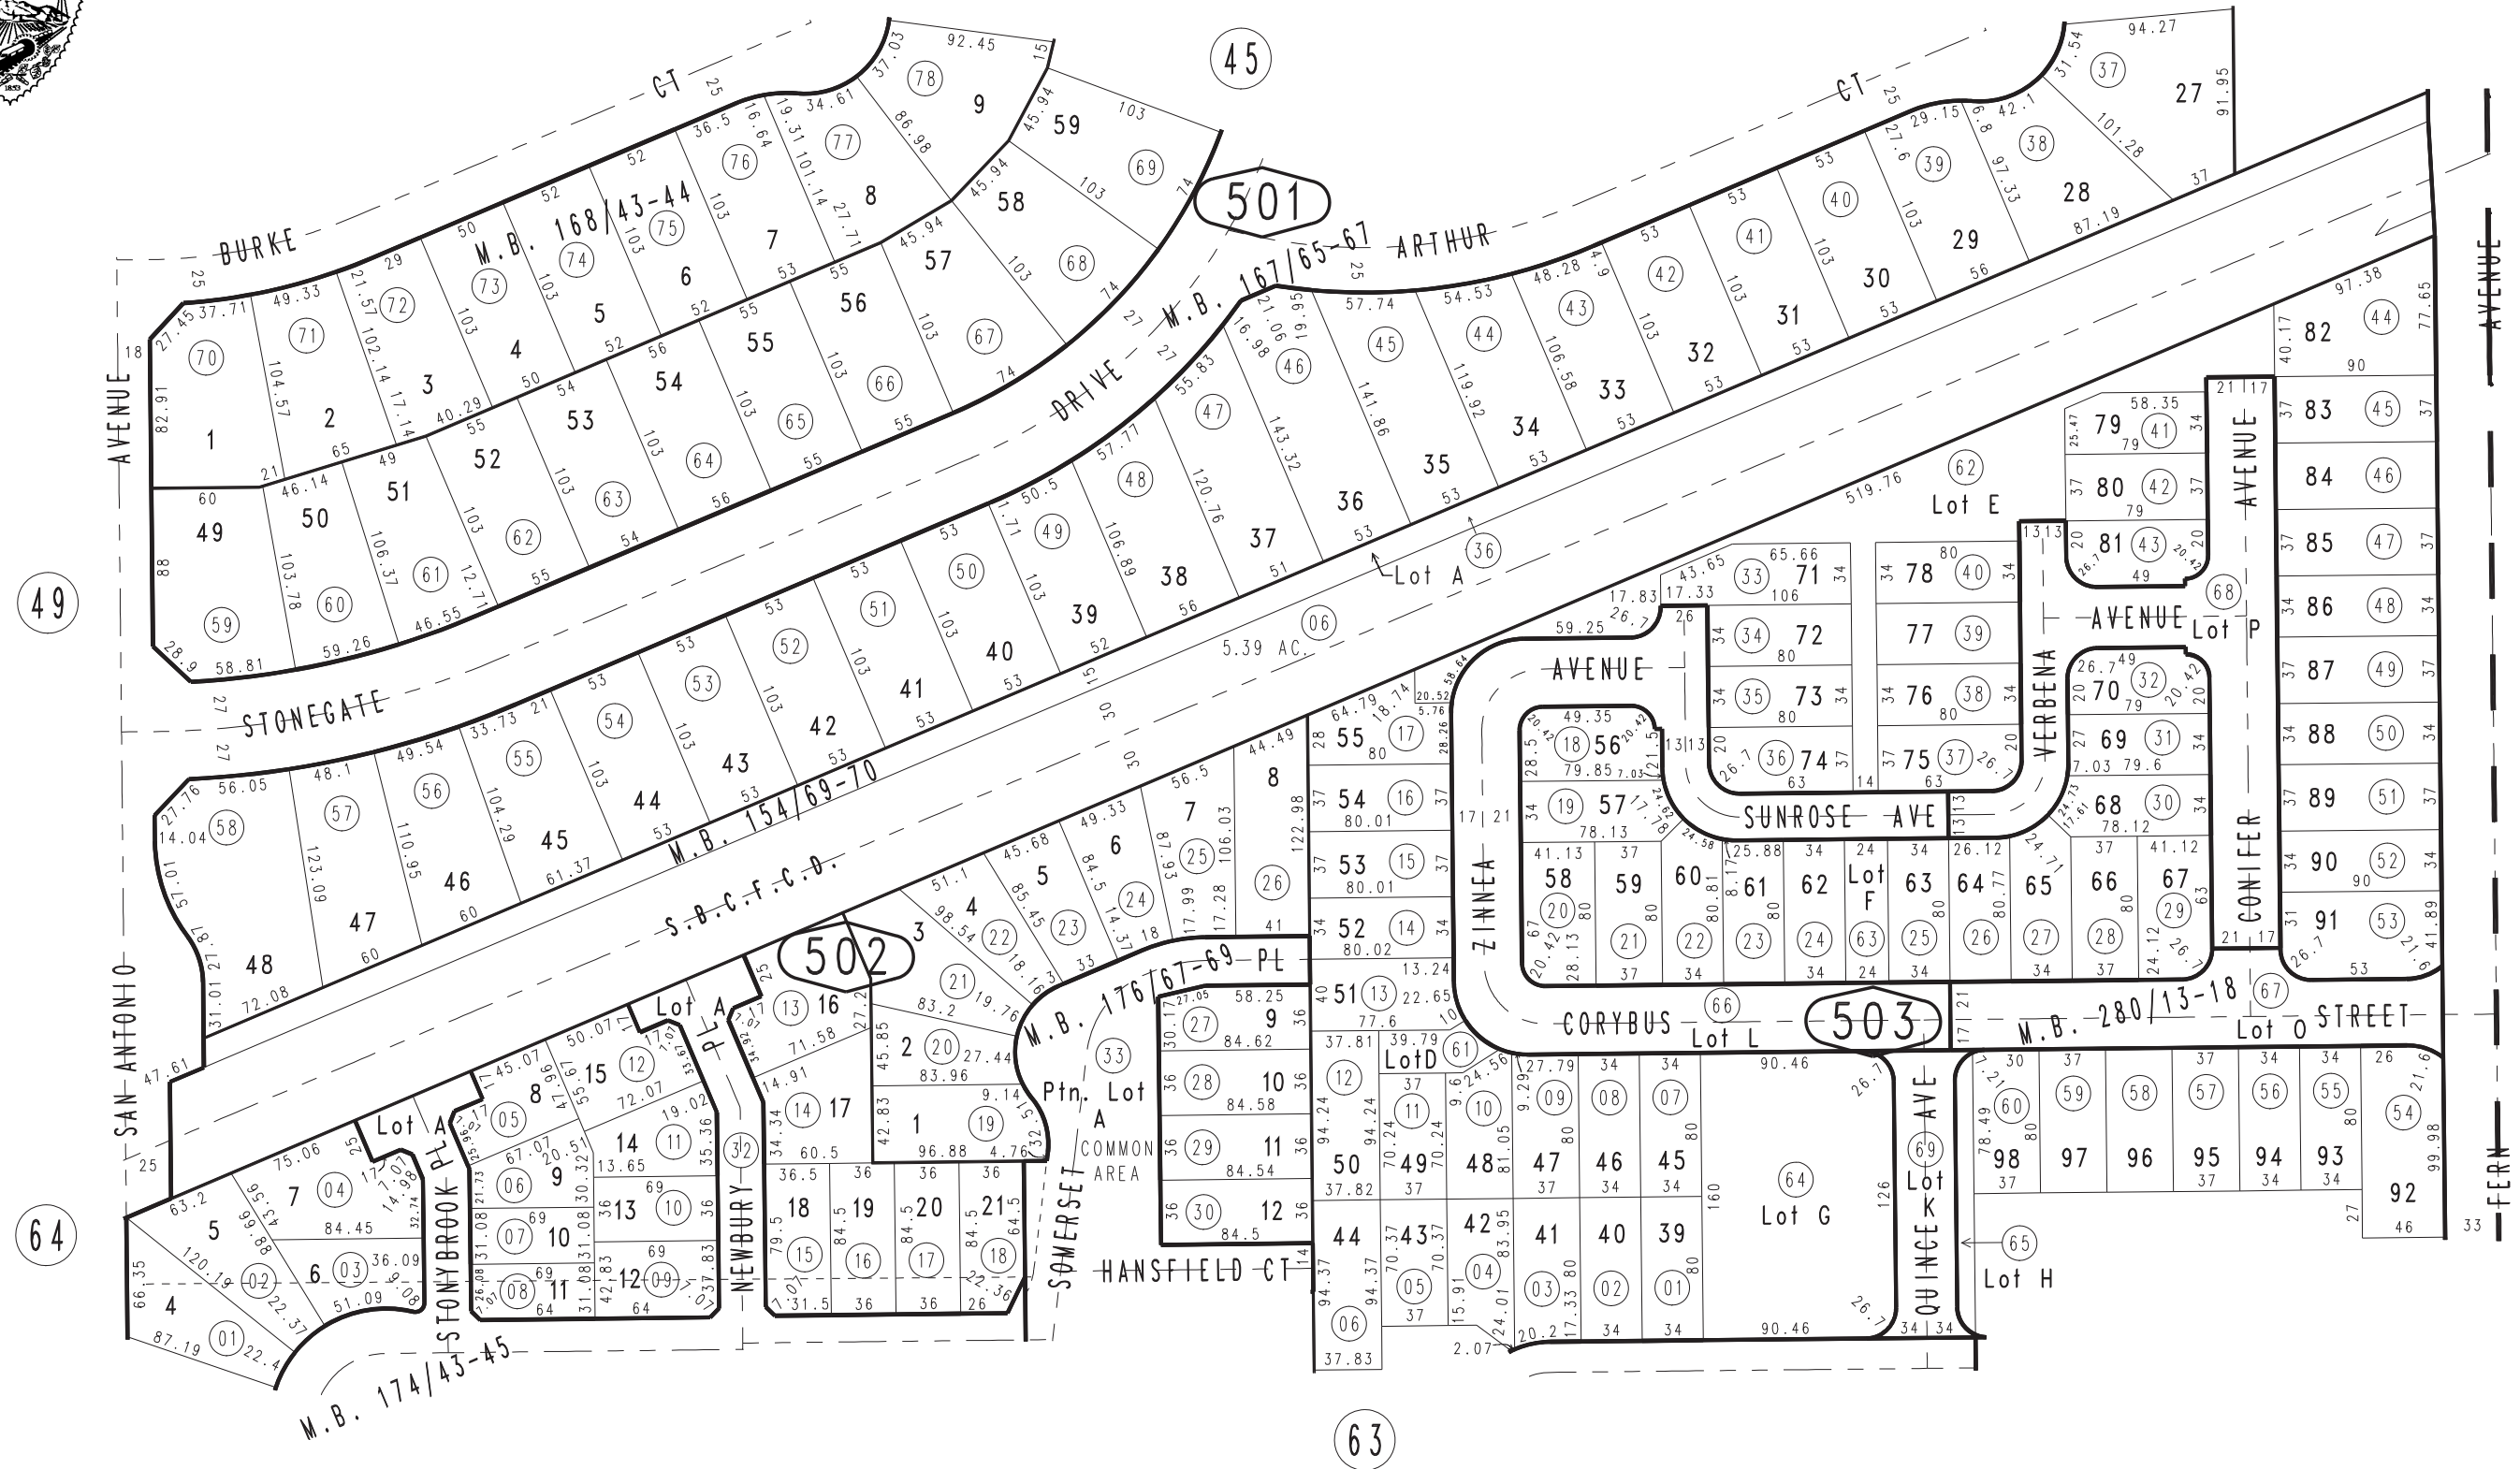

Ptn. Tract No. 12552, M.B. 176/67-69
 Ptn. Tract No. 12551, M.B. 174/43-45
 Ptn. Tract No. 12269, M.B. 168/43-44
 Ptn. Tract No. 12268, M.B. 167/65-67
 Ptn. Tract No. 11244, M.B. 154/69-70

Ptn. Tract No. 16056, M.B. 280/13-18

Ptn. S.W.1/4, Sec.6
 T.2S.,R.7W.

Assessor's Map
 Book 1051 Page 50
 San Bernardino County