
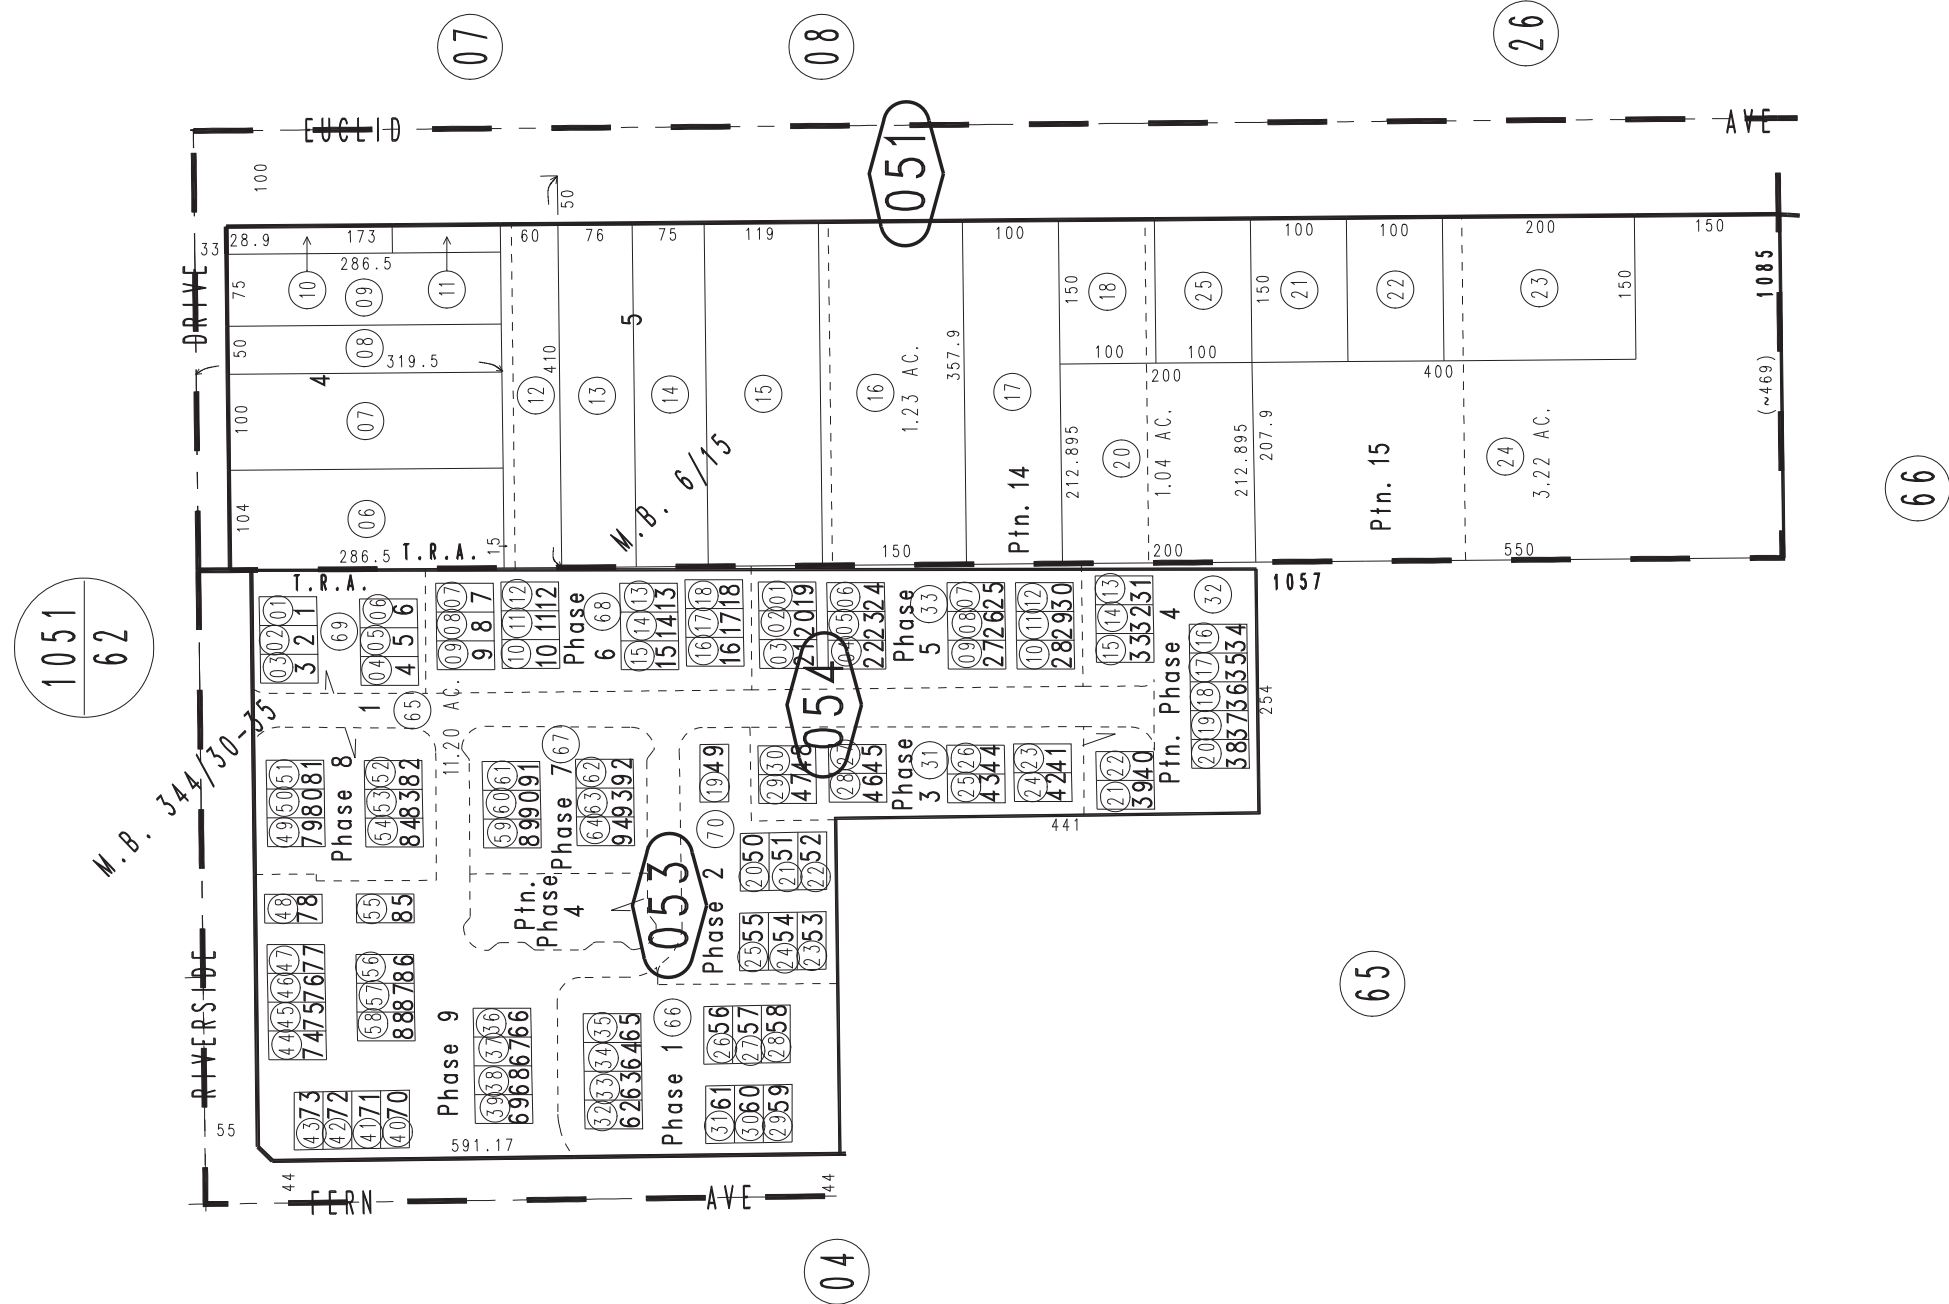


THIS MAP IS FOR THE PURPOSE OF AD VALOREM TAXATION ONLY.

Ptn. Rancho Santa Ana Del Chino M.B. 6/15

City of Chino
Tax Rate Area
1057,1085

1052 - 05

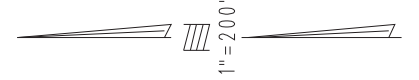

November 2004

Tract No. 18901, M.B. 344/30-35, Condo Plan 2016-0155740 Ph. 1
 Amending Condo Plan 2016-0295902 Ph. 1, Condo Plan 2016-0321061 Ph. 2
 Condo Plan 2016-0321063 Ph. 3, Condo Plan 2016-0321065 Ph. 4
 Condo Plan 2016-0321067 Ph. 5, Condo Plan 2016-0377053 Ph. 6
 Condo Plan 2016-0377055 Ph. 7, Condo Plan 2016-0377057 Ph. 8
 Condo Plan 2016-0377059 Ph. 9

Ptn. N.E.1/4, Sec.7
 T.2S.,R.7W.

Assessor's Map
 Book 1052 Page 05
 San Bernardino County

SEC. 7
T.2S.,R.7W.

REVISION
10/05/16 GW
10/31/16 GW
02/01/18 KC
05/21/18 GW
05/23/18 GW
06/06/18 GW