



THIS MAP IS FOR THE PURPOSE OF AD .TION ONLY.



Ptn. Rancho Santa Ana Del Chino, M.B. 6/15

City of Chino
Tax Rate Area
1164

1055 - 42

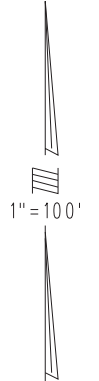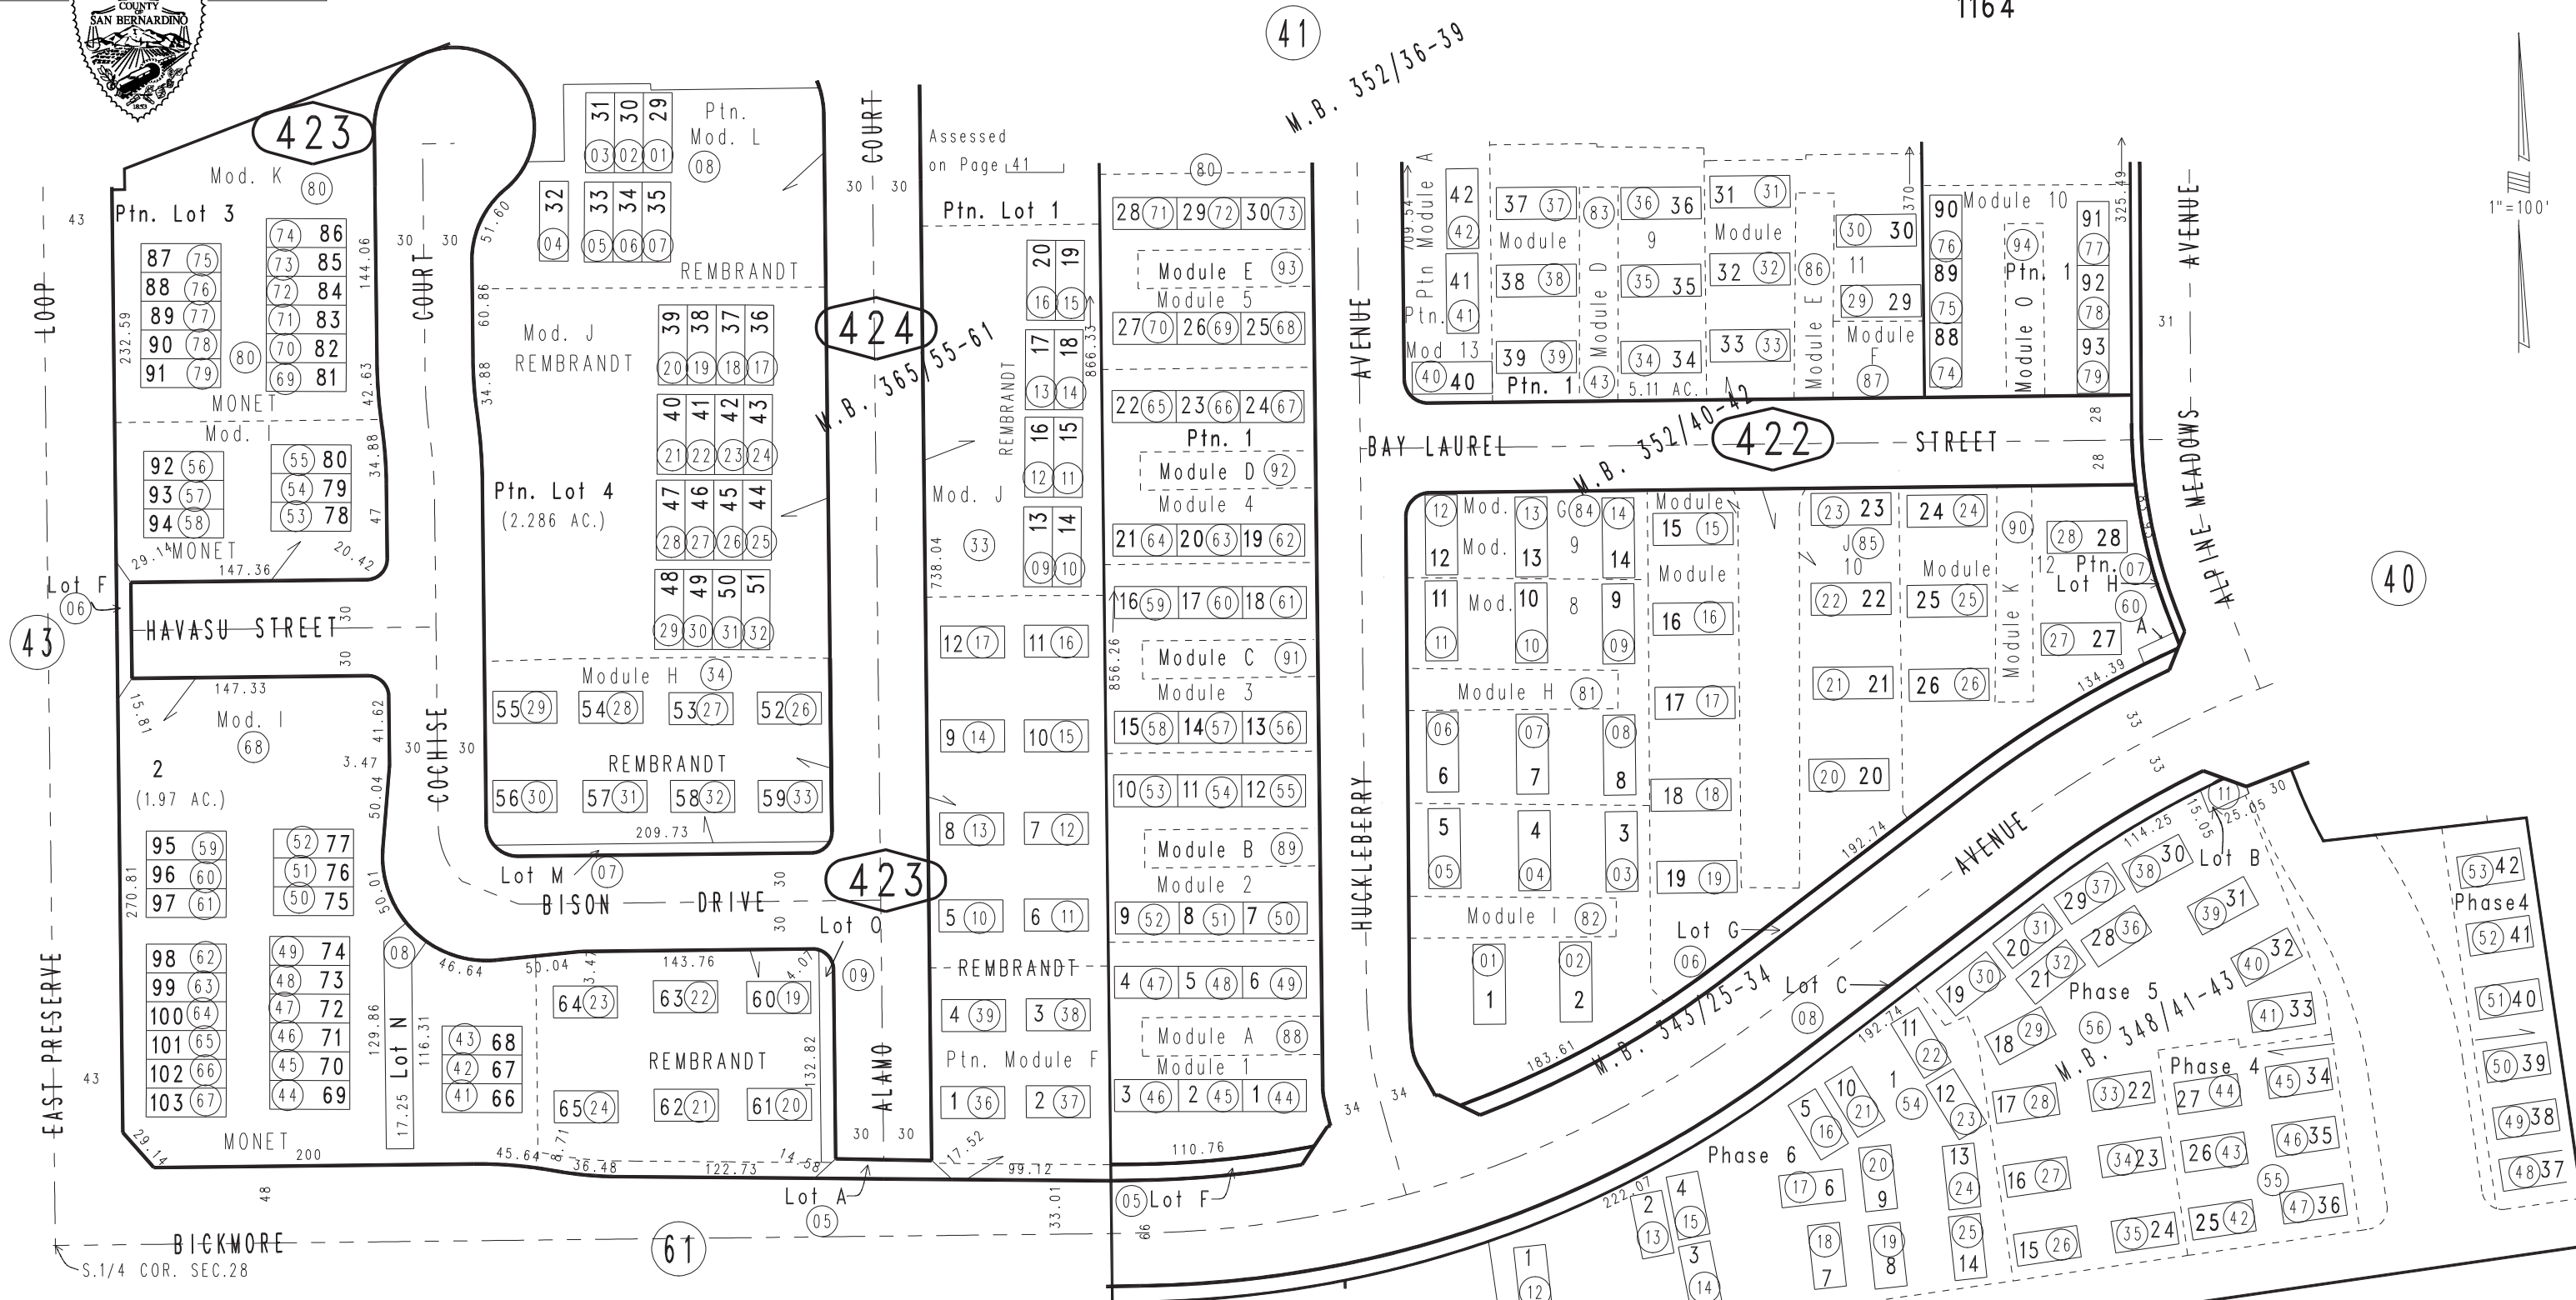

Ptn. Tract No. 20369, M.B. 365/55-61,
Rembrandt at Contour, Condo Plans: 2023-0291971 Mod. F, 2023-0294124 Mod. H,
2024-0023246 Mod. J, 2024-0023248 Mod. L
Monet at Contour Condo Plans:
2024-0023252 Mod. I, 2024-0023384 Mod. K
Ptn. Tract No. 19952, M.B. 352/40-42, Condo Plan 2019-0105688 Modules 8 thru 13 & Modules A & D thru K
Ptn. Tract No. 19951, M.B. 352/36-39 Condo Plan 2019-0252286 Mod. 1 thru 5, 10 & Mod. A thru E & O
Ptn. Tract No. 19947, M.B. 348/41-43, Condo Plan 2018-0100382 Ph. 4,
Condo Plan 2018-0100445 Ph. 5, Condo Plan 2018-0100091 Ph. 6

Ptn. S.E.1/4, Sec.28
T.2S.,R.7W.

Assessor's Map
Book 1055 Page 42
San Bernardino County

REVISED
12/12/23 RU
03/13/24 KC
03/18/24 KC
03/29/24 RU