


THIS MAP IS FOR THE PURPOSE OF AD VALOREM TAXATION ONLY.



Tract No. 20008, M.B. 352/66-71

City of Chino
Tax Rate Area
1164

1055 - 60

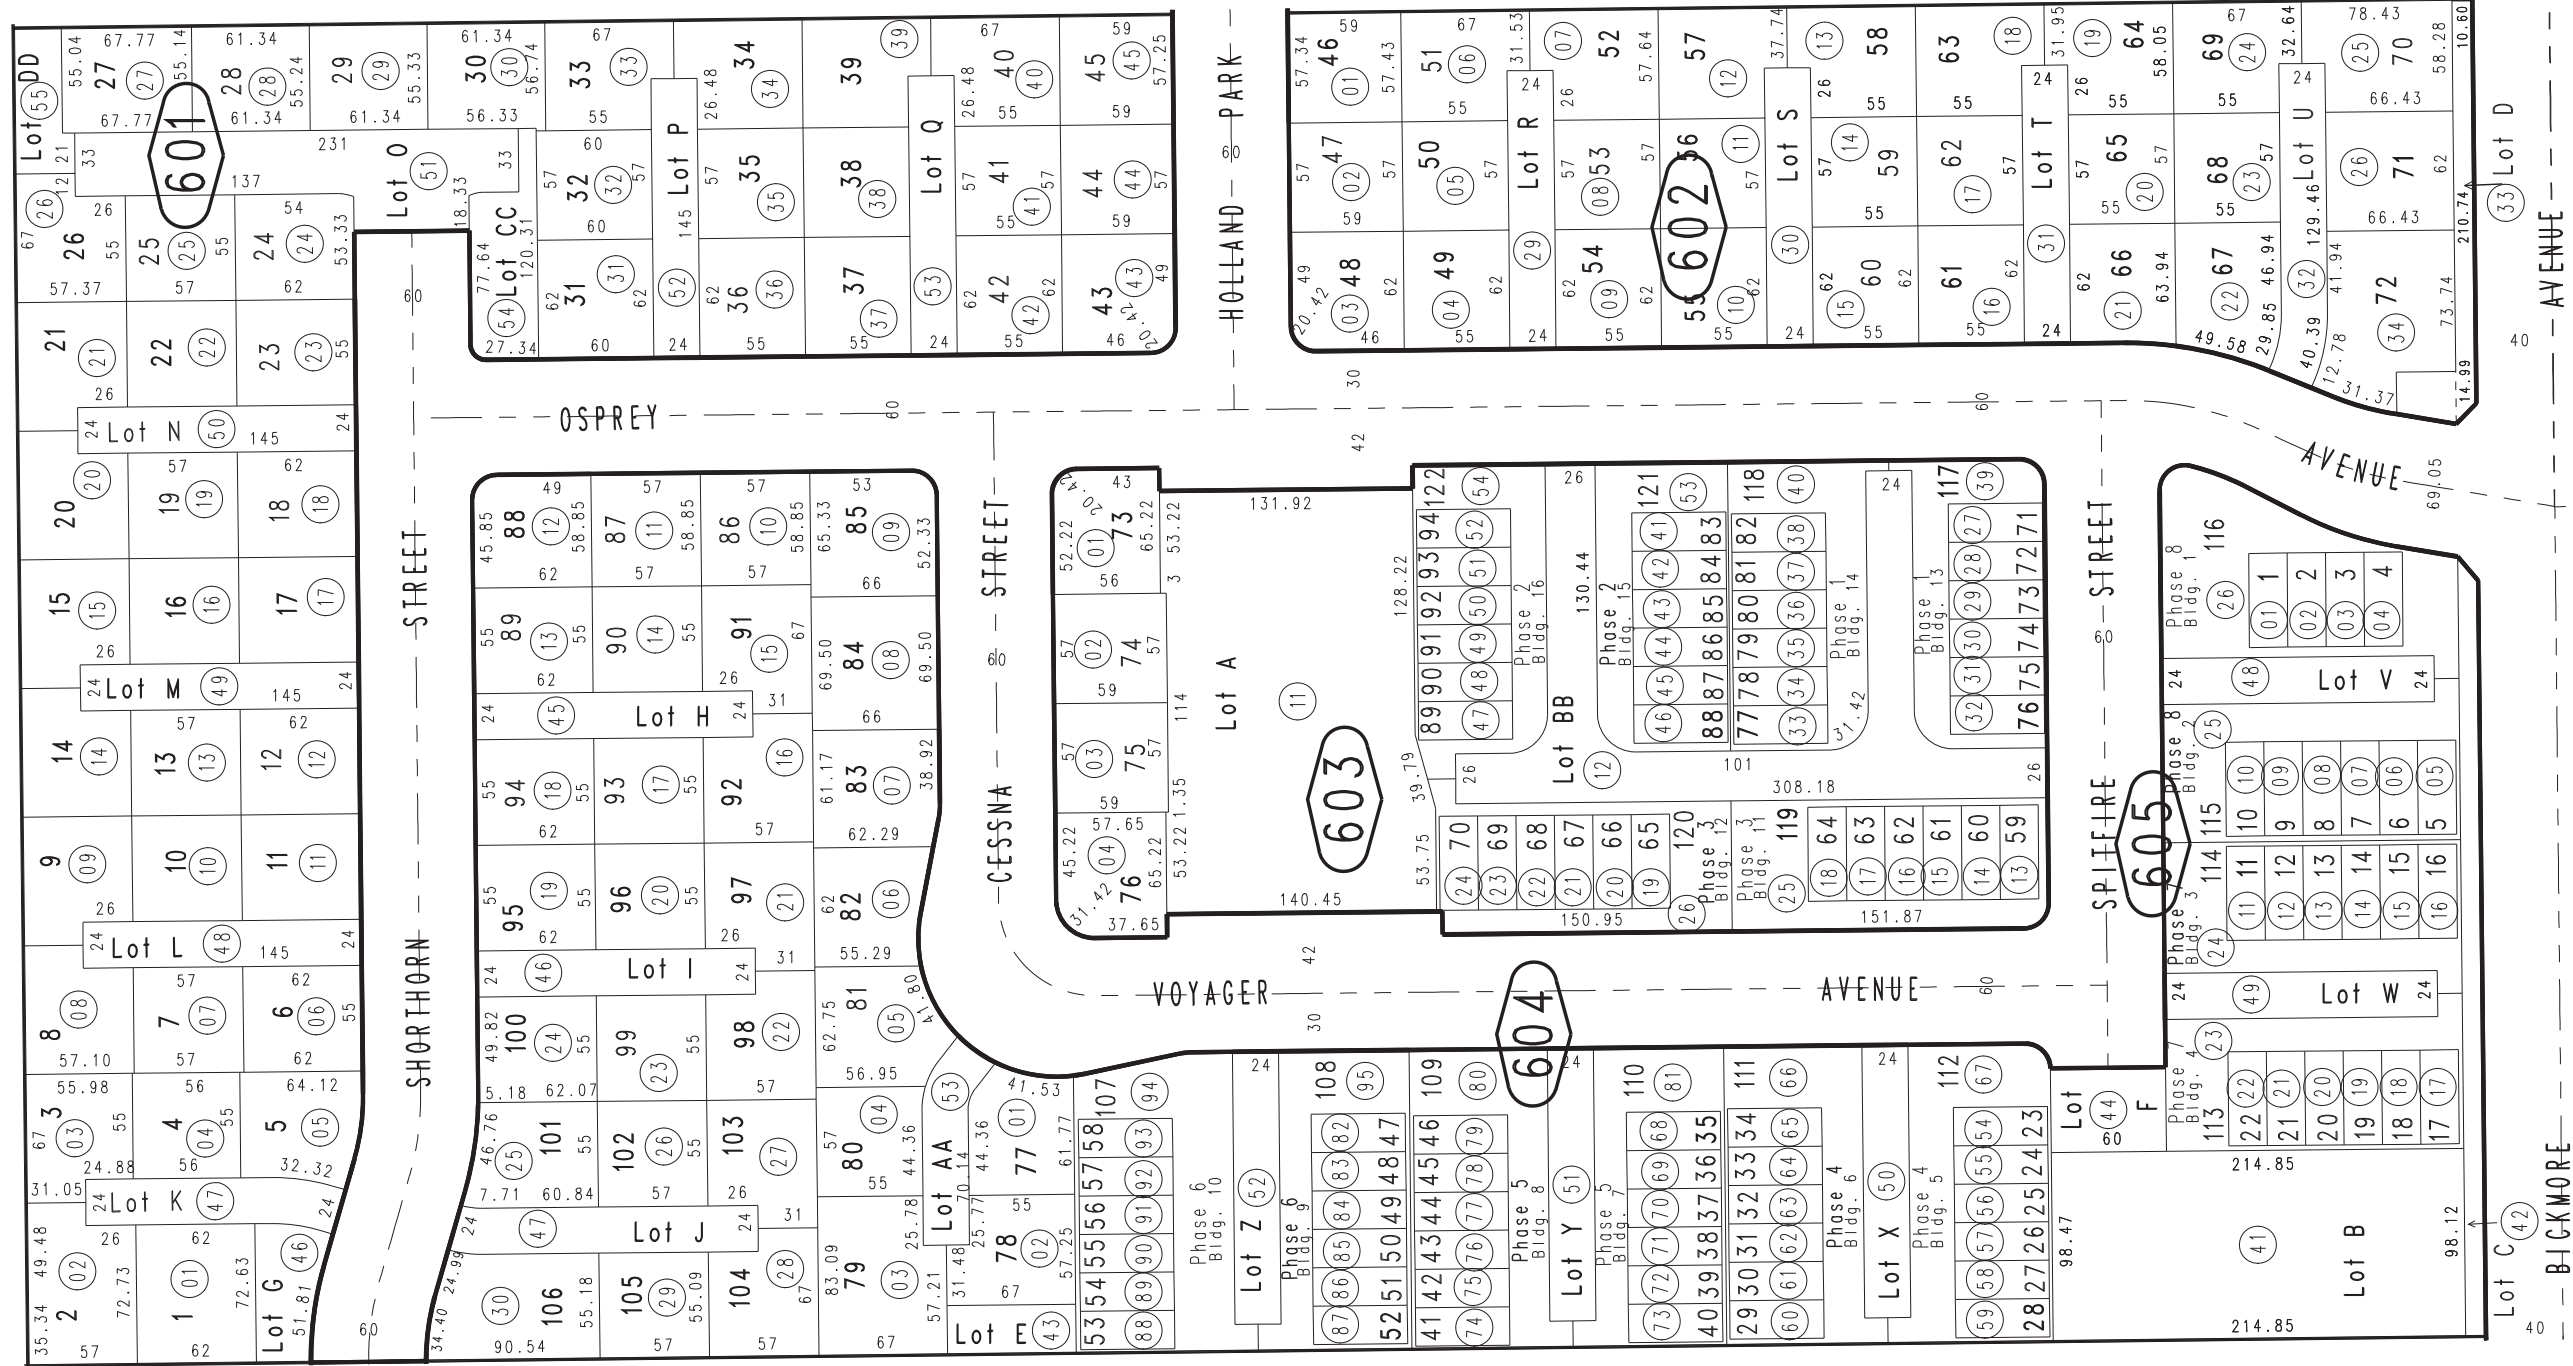

24

1057
06

Condo Plan 2019-0434256
Ph. 1-Bldg. 13 & 14, Ph. 2-Bldg. 15 & 16, Ph. 3-Bldg. 11 & 12
Ph. 4-Bldg. 5 & 6, Ph. 5-Bldg. 7 & 8, Ph. 6-Bldg. 9 & 10
Ph. 7-Bldg. 3 & 4, Ph. 8-Bldg. 1 & 2

August 2019 RU

Ptn. S.W. 1/4, Sec. 29
T.2S., R.7W.

Assessor's Map
Book 1055 Page 60
San Bernardino County

REVISED
01/30/20 GW
02/04/20 CW

59

51