

THIS MAP IS FOR THE PURPOSE
OF AD VALOREM TAXATION ONLY.


Ptn. Rancho Santa Ana Del Chino, M.B. 6/15

City Of Chino
Tax Rate Area
1164

1057 - 02



1056
26

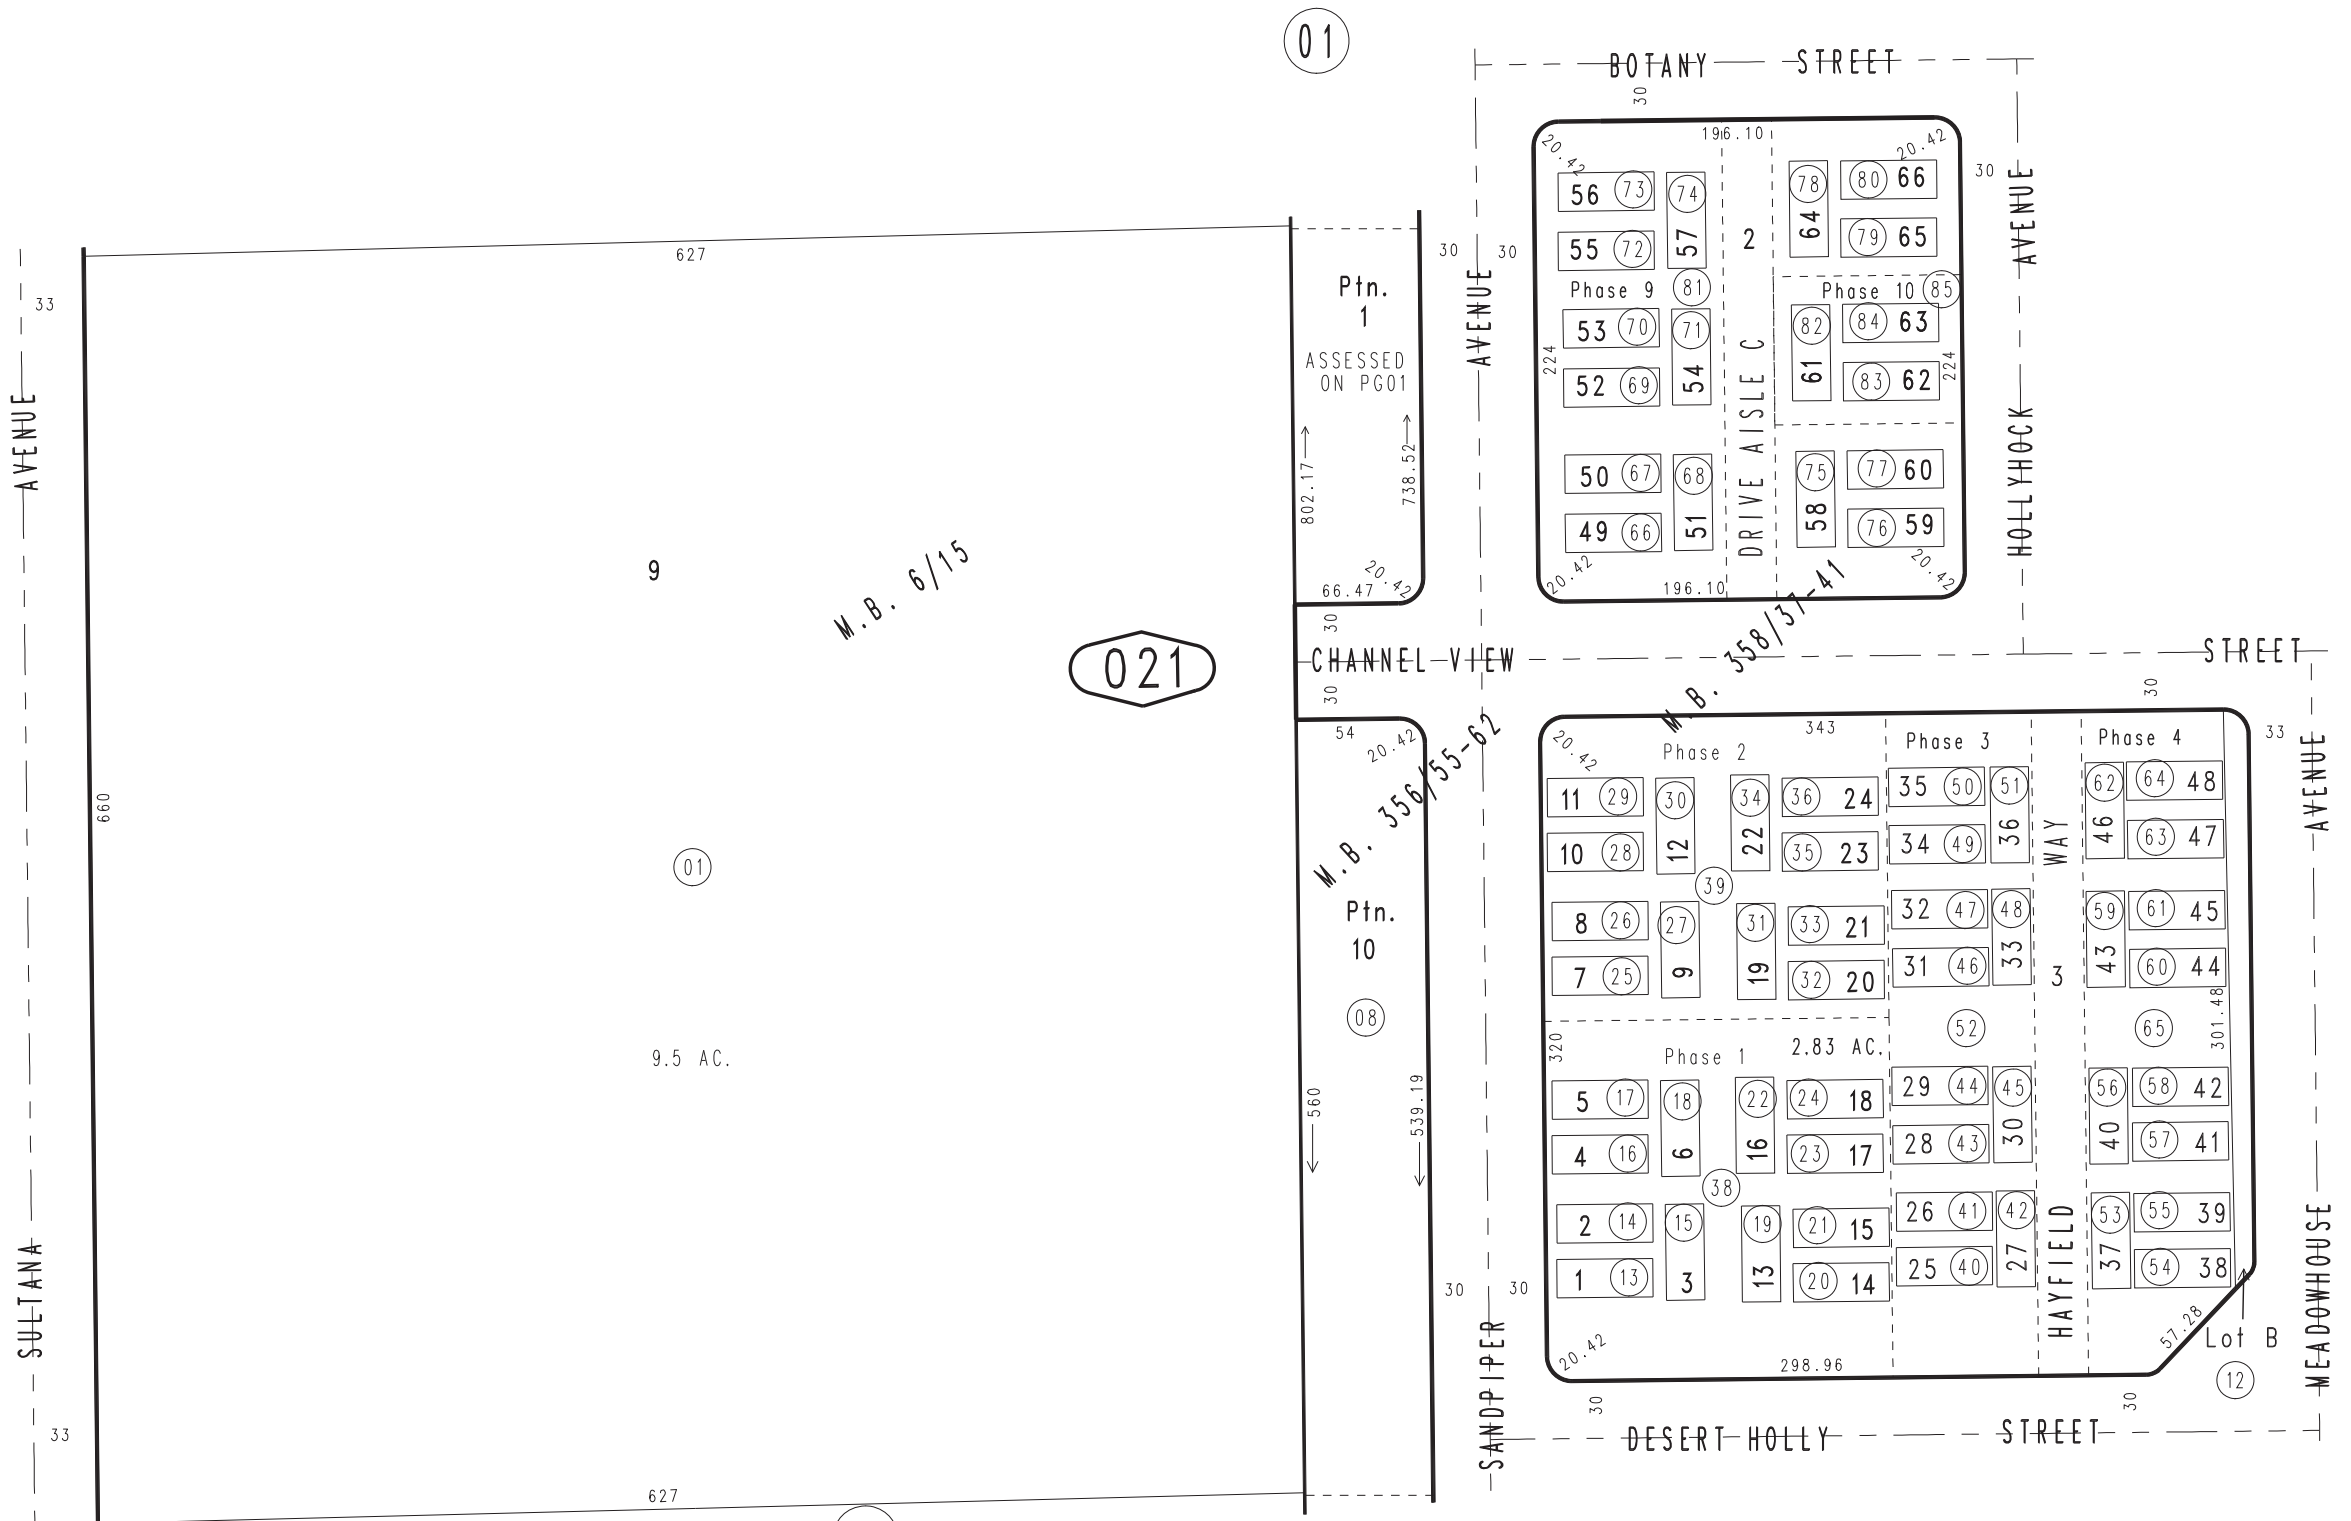

Ptn. Tract No. 20171, M.B. 358/37-41
 Condo Plans: 2021-0454505 PH.1, 2021-0454506 PH.2
 Condo Plans: 2022-0006040 PH.3, 2022-0022912 PH.4
 Condo Plans: 2022-0180846 PH.9, 2022-0180847 PH.10
 Ptn. Tract No. 20161, M.B. 356/55-62
 Ptn. Tract No. 17571, M.B. 323/41-46

Ptn. N.W.1/4, Sec. 32
 T.2S., R.7W.

Assessor's Map
 Book 1057 Page 02
 San Bernardino County

REVISED
 10/23/20 GW
 05/11/21 GW
 10/22/21 RU
 04/20/22 KA
 07/11/22 KC