



THIS MAP IS FOR THE PURPOSE OF AD VALOREM TAXATION ONLY.



Ptn. Tract No. 17571, M.B. 323/41-46

City of Chino
Tax Rate Area
1164

1057 - 04

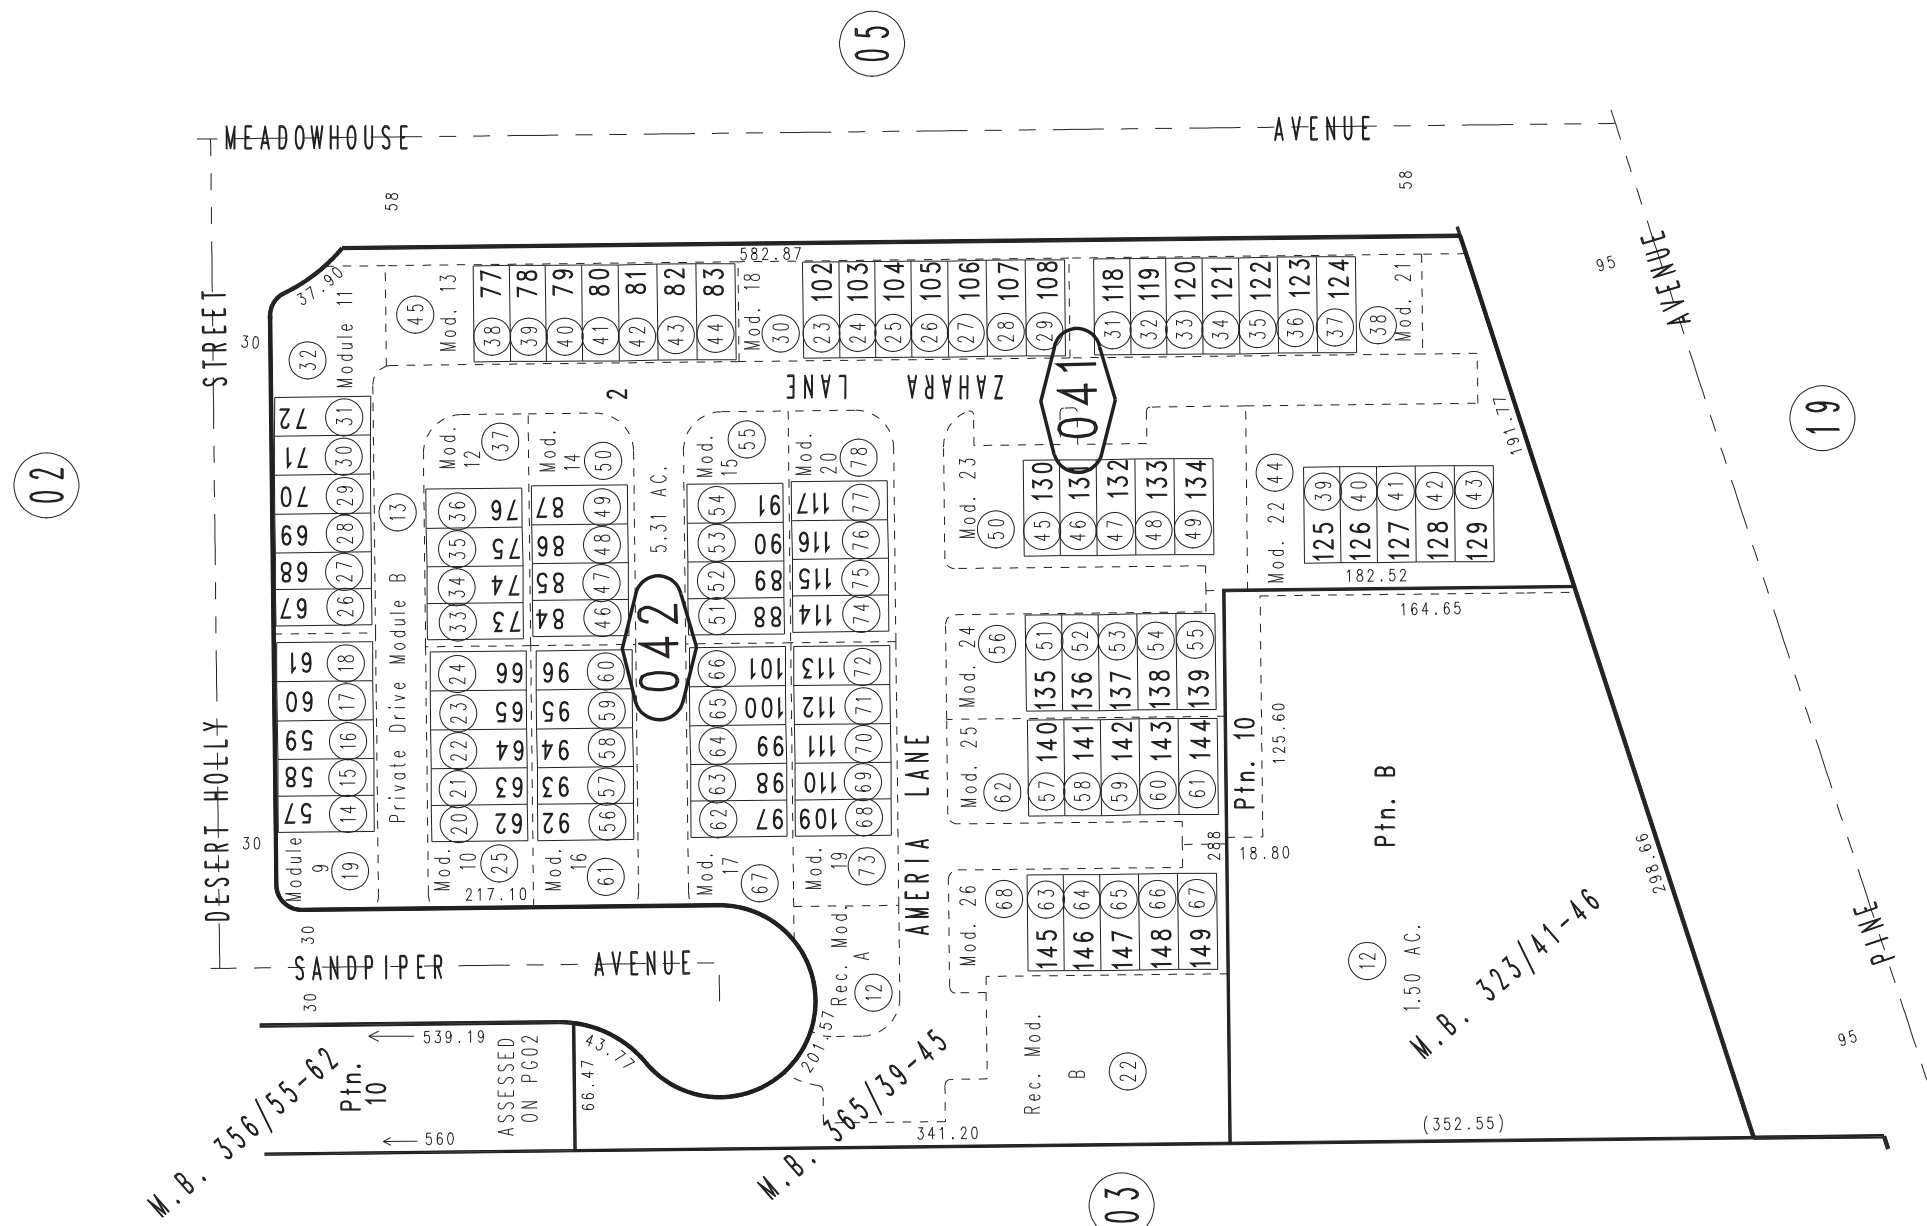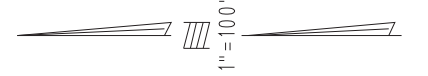

Zinnia at the Preserve Condo Plans:
Modules 9 thru 26 and Rec. Mods A, B and Private drive Module B
Condo Plan 2023-0116408, 2024-0232271
Ptn. Tract No. 20173, M.B. 365/39-45
Ptn. Tract No. 20161, M.B. 356/55-62

SEPTEMBER 2006 RM

Ptn. N.1/4, Sec. 32
T.2S., R.7W.

Assessor's Map
Book 1057 Page 04
San Bernardino County

REVISED
10/23/20 GW
09/26/23 KC
02/11/25 KC