

THIS MAP IS FOR THE PURPOSE OF AD VALOREM TAXATION ONLY.

Ptn. Rancho Santa Ana Del Chino, M.B. 6/15

City of Chino
Tax Rate Area
1164


1057 - 15



1055
43

16

1055
61

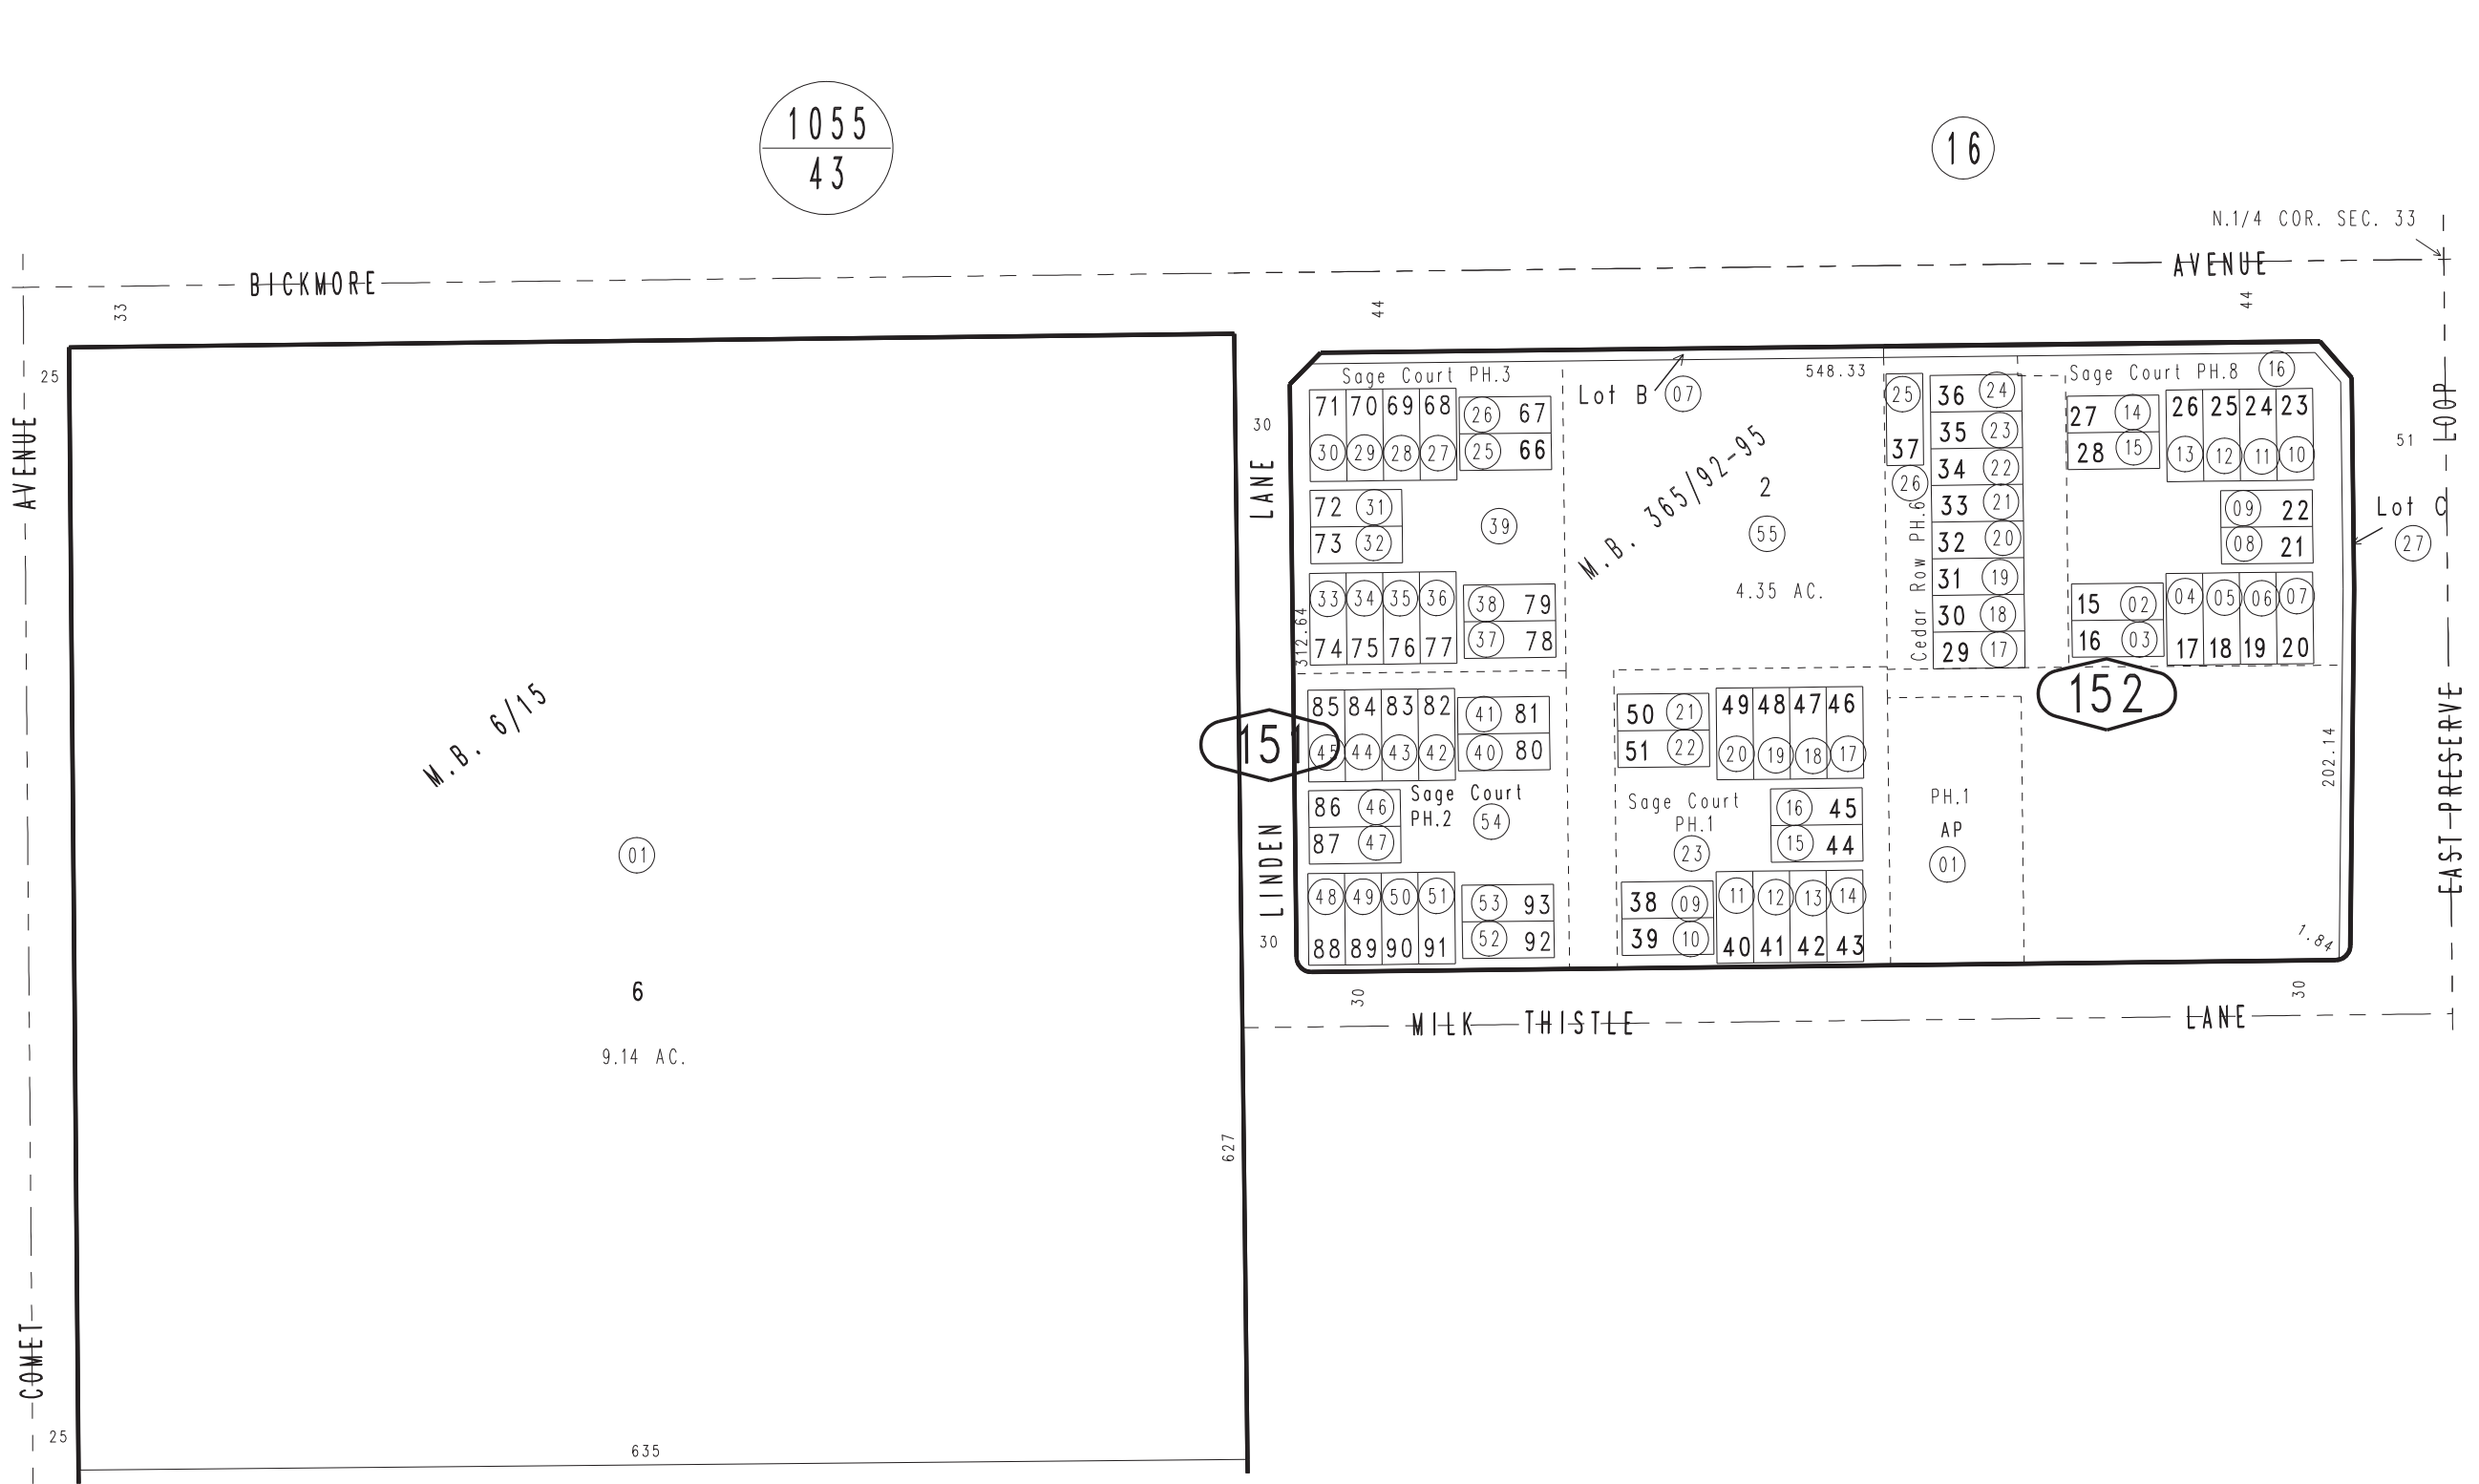

Ptn. Tract No. 20312-1, M.B. 365/92-95
 Condo Plans: 2023-0198175 Sage Court PH.1
 2023-0198177 Sage Court PH.8
 2023-0307956 PH.2, 2023-0307957 PH.3
 2023-0198178 Cedar Row PH.6

SEPTEMBER 2006 RM

Ptn. N.W.1/4, Sec. 33
T.2S., R.7W.

Assessor's Map
Book 1057 Page 15
San Bernardino County

REVISED
 11/18/20 RU
 09/22/22 KC
 12/13/23 RU
 12/29/23 RU
 03/01/24 KC