


THIS MAP IS FOR THE PURPOSE OF AD VALOREM TAXATION ONLY.

Ptn. Foothill Irrigation Co. Sub., Tract No. 2051 M.B. 22/36

City of Rancho Cucamonga 1062 - 40
Tax Rate Area
15002,15059,15062

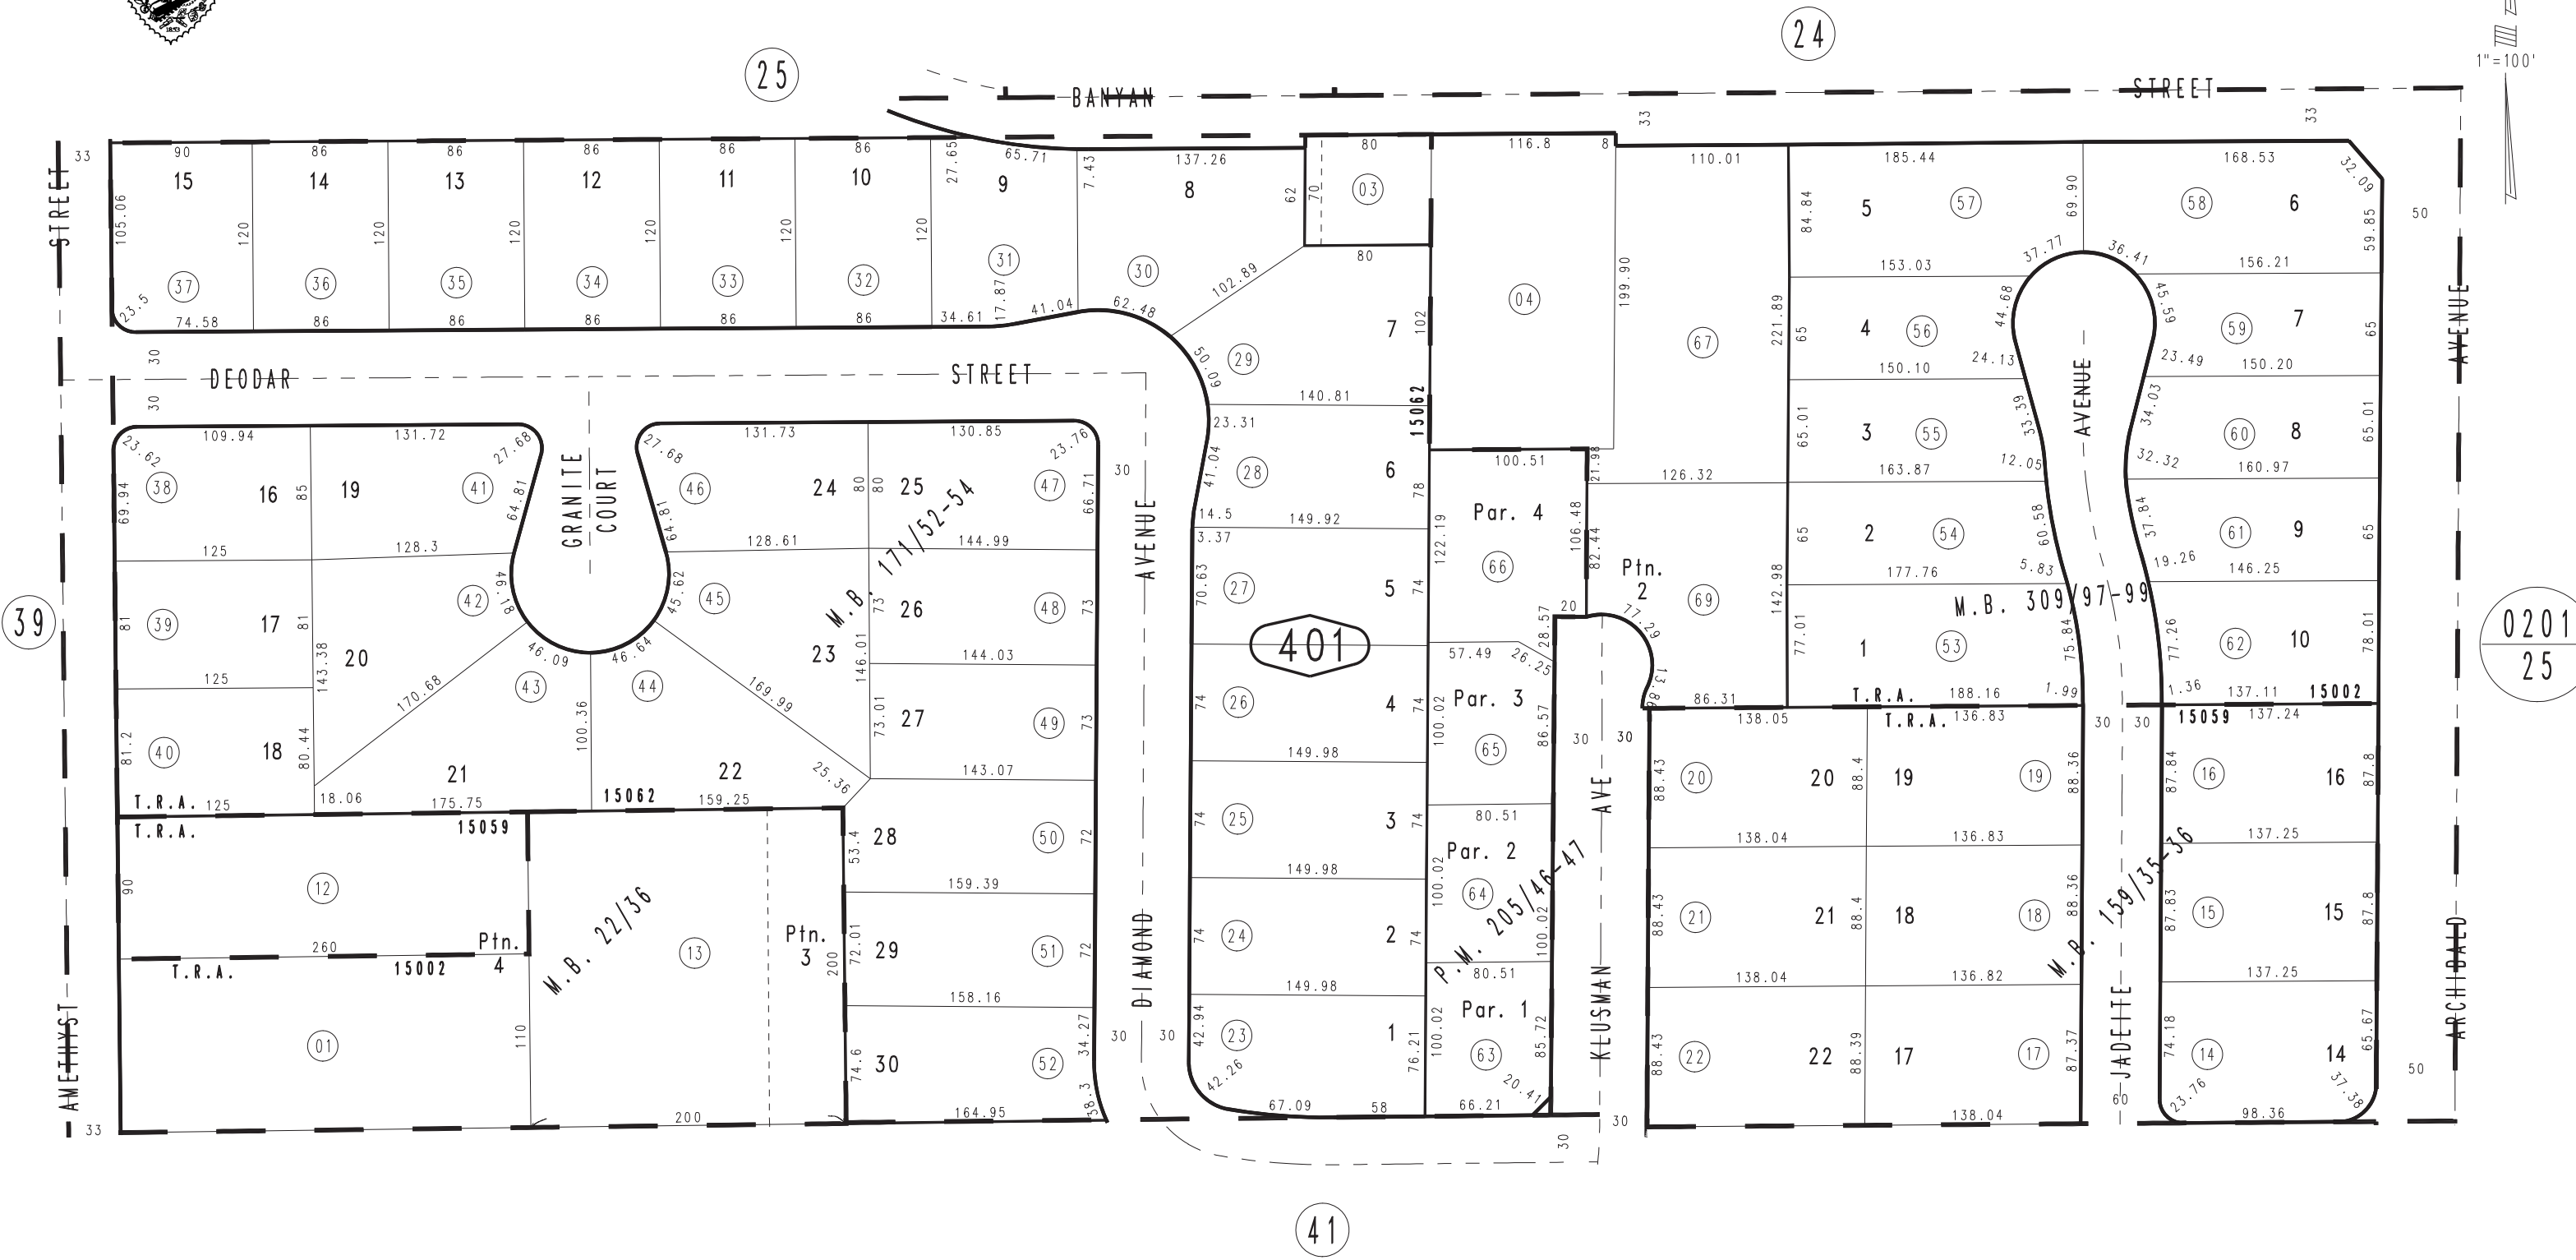

September 2004

Parcel Map No. 16038, P.M. 205/46-47
 Tract No. 16545, M.B. 301/18-20 Amended Map M.B. 309/97-99
 Tract No. 11013, M.B. 171/52-54
 Tract No. 9638, M.B. 159/35-36

Ptn. S.E.1/4, Sec.27
 T.1N.,R.7W.

Assessor's Map
 Book 1062 Page 40
 San Bernardino County

REVISED
 09/13/21 KA
 06/14/22 KA