

THIS MAP IS FOR THE PURPOSE  
OF AD VALOREM TAXATION ONLY.

# Ptn. Cucamonga Homestead Association, M.B. 6/46

City of Rancho Cucamonga  
Tax Rate Area  
15004

1076 - 08




04

081

11

21

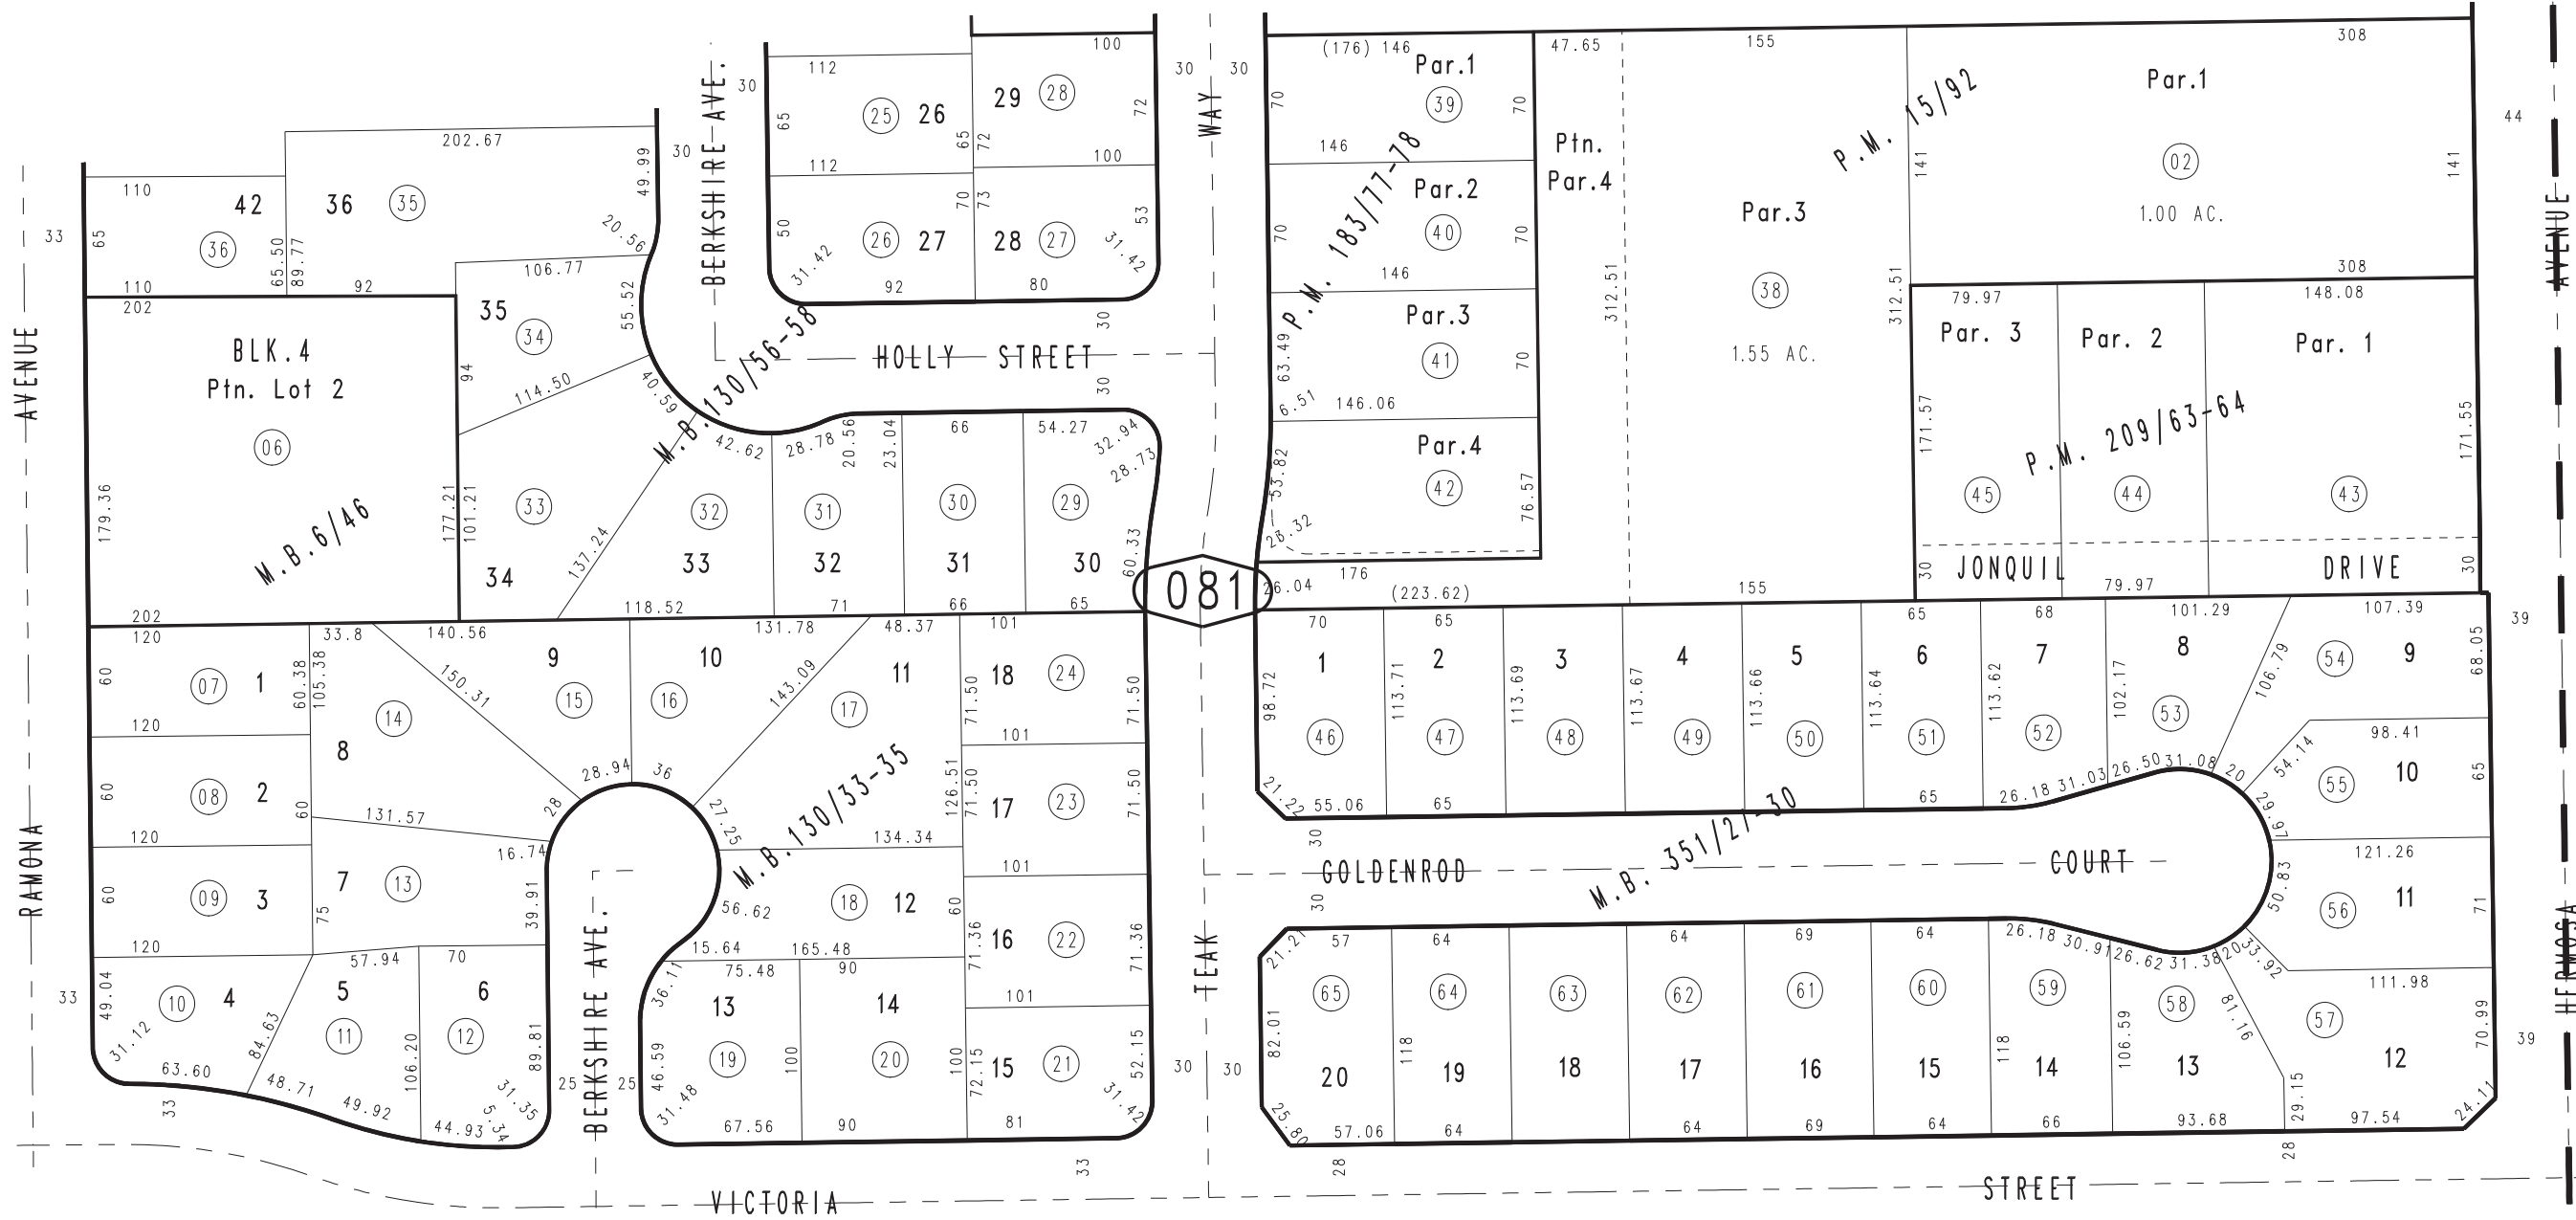

Tract No. 20080, M.B. 351/27-30  
 Parcel Map No. 16565, P.M. 209/63-64  
 Parcel Map No. 15519, P.M. 183/77-78  
 Ptn. Tract No. 9352-1, M.B. 130/56-58  
 Tract No. 9224, M.B. 130/33-35  
 Ptn. Parcel Map No. 1571, P.M. 15/92

MAY 1988

Ptn. N.W. 1/4, Sec. 35  
T.1N., R.7W.

Assessor's Map  
Book 1076 Page 08  
San Bernardino County

REVISED  
02/28/19 GW