

THIS MAP IS FOR THE PURPOSE OF AD VALOREM TAXATION ONLY.

Tract No. 9449, M.B. 136/99-100

City of Rancho Cucamonga
Tax Rate Area
15009


1077 - 04



1076
24



1"=100'

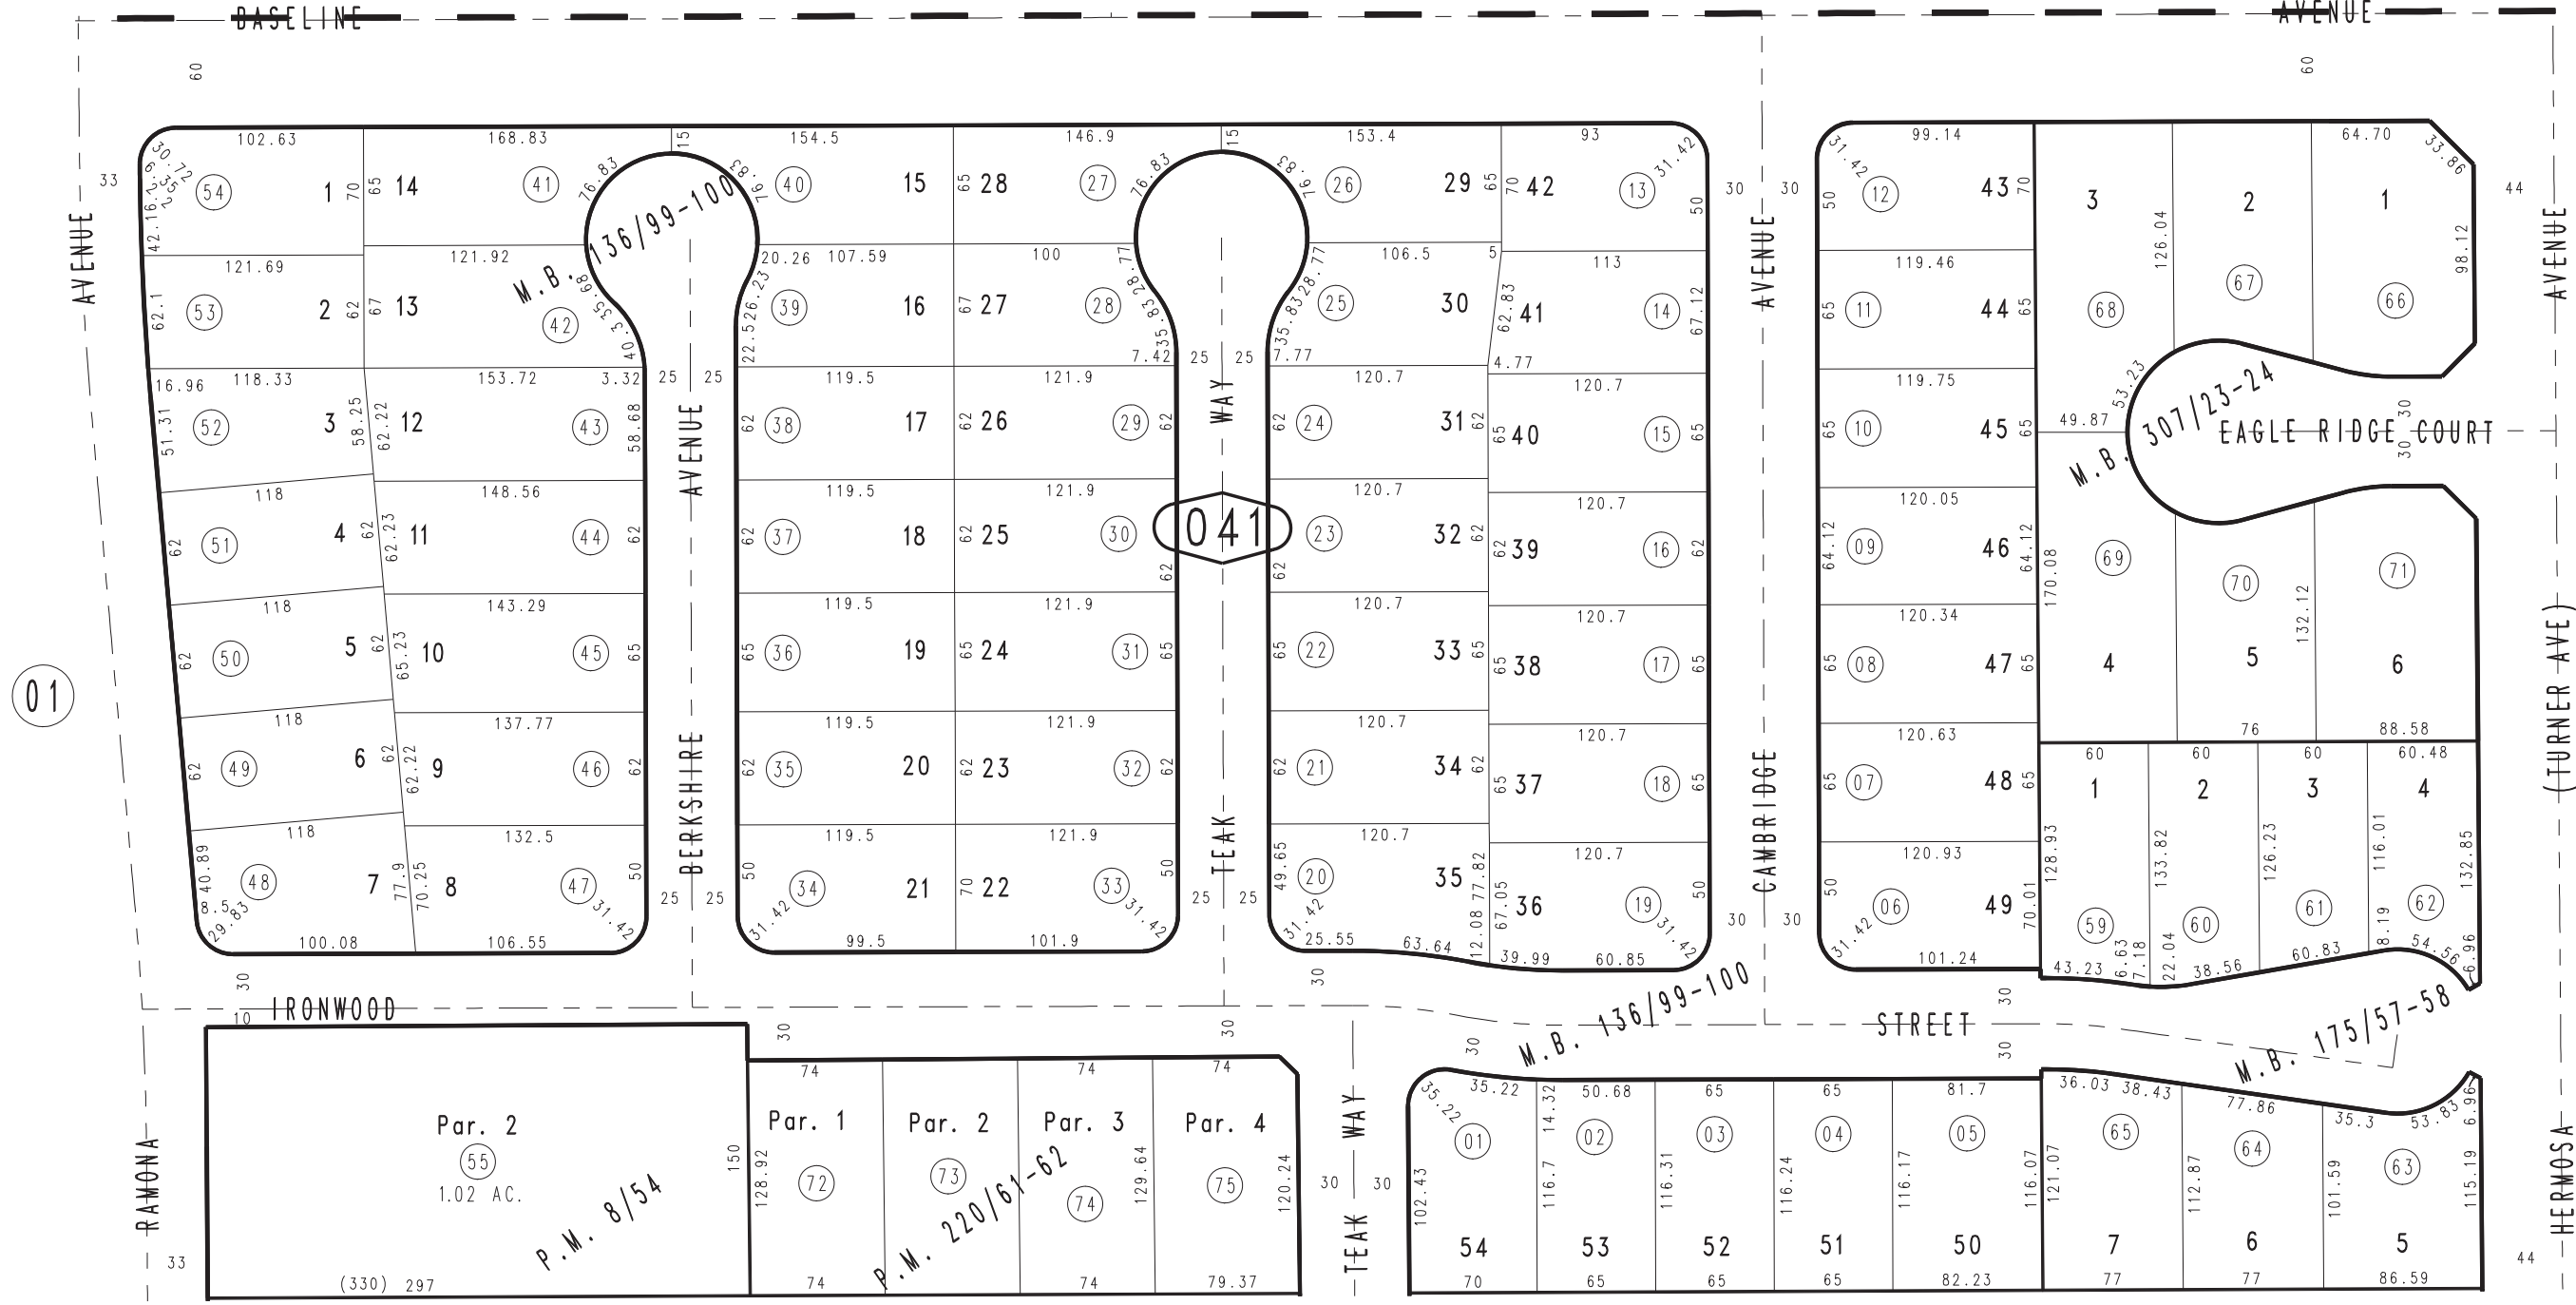

01

05

03

Parcel Map No. 16574, P.M. 220/61-62
 Tract No. 16554, M.B. 307/23-24
 Tract No. 11577, M.B. 175/57-58
 Ptn. Parcel Map No. 834, P.M. 8/54
 Ptn. Cucamonga Fruit Lands, M.B. 4/9

September 2004

Ptn. N.W.1/4, Sec.2
T.1S.,R.7W.

Assessor's Map
 Book 1077 Page 04
 San Bernardino County

REVISED
 07/05/07 KC
 03/18/09 GL