


THIS MAP IS FOR THE PURPOSE OF AD VALOREM TAXATION ONLY.

Ptn. Etiwanda Colony Lands M.B. 2/24

Rancho Cucamonga City 1100 - 05
Tax Rate Area
15022



0227
13

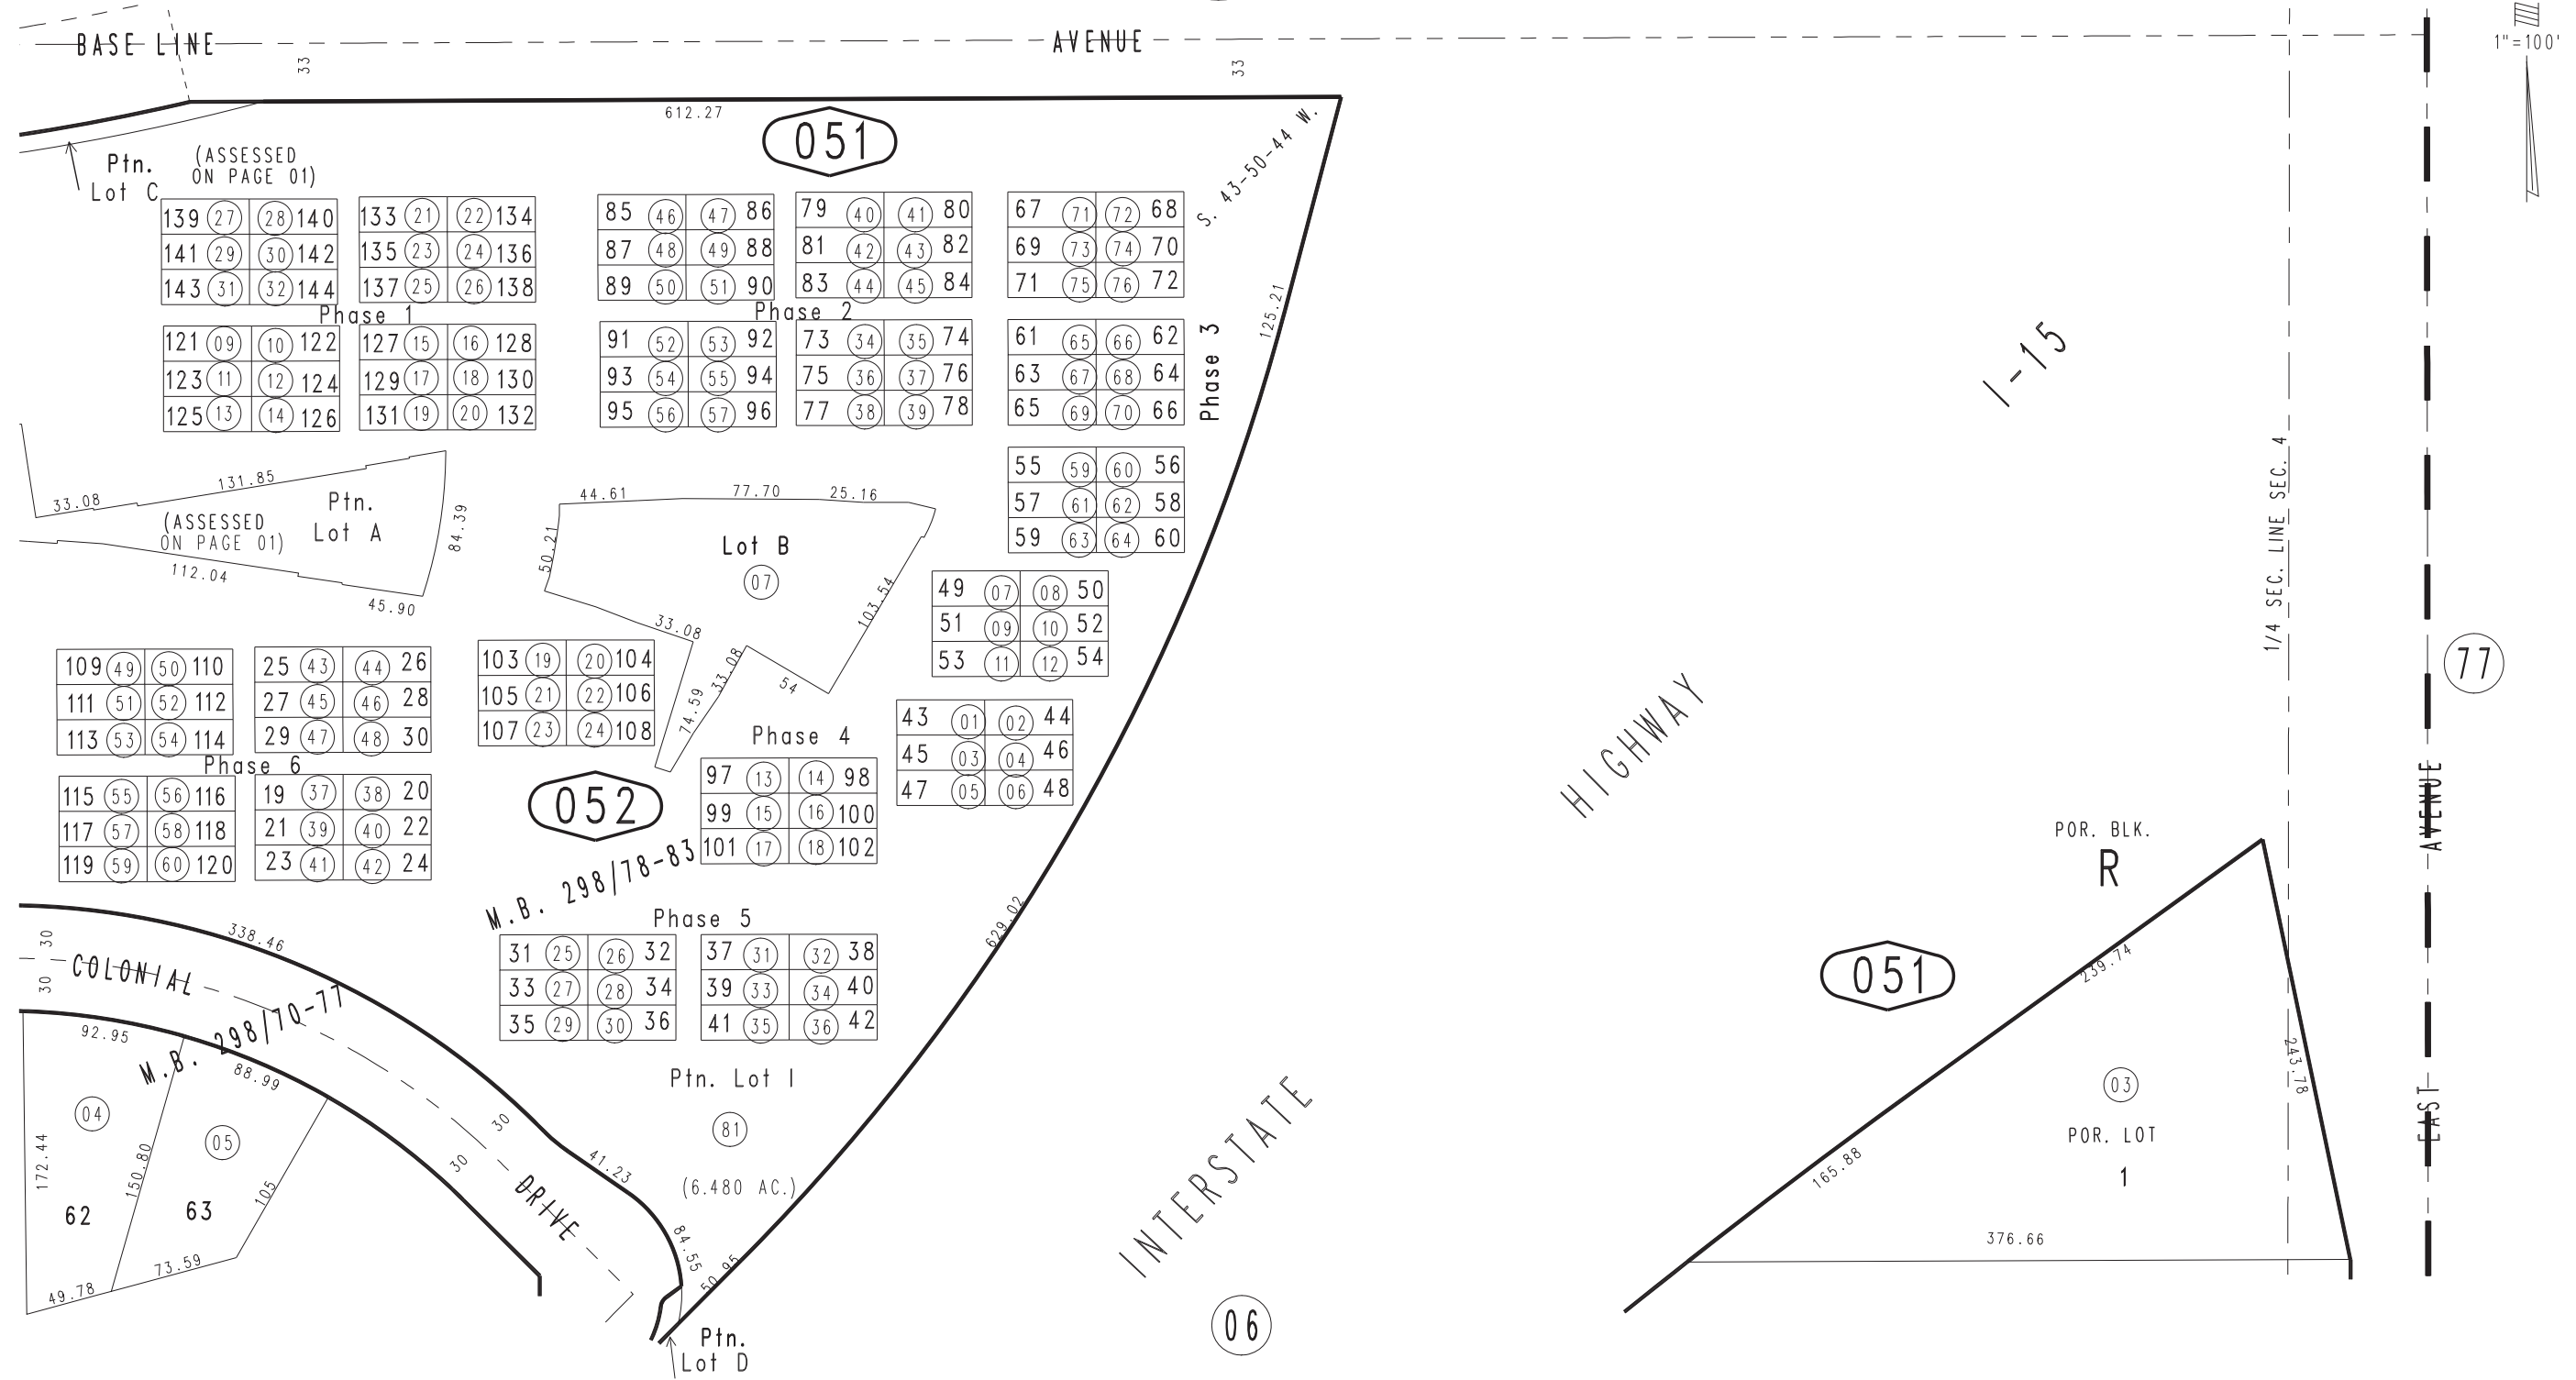

DEC. 1987

Condo Plan 2004-0555237, 2004-0555238
 Condo Plan 2004-0555235, 2004-0555236
 Ptn. Tract No. 16455, M.B. 298/78-83, Condo Plan 2004-0548747, 2004-0555234
 Ptn. Tract No. 16454-1, M.B. 298/70-77

Ptn. N.W.1/4, Sec. 04
 T.1S., R.6W.

Assessor's Map
 Book 1100 Page 05
 San Bernardino County

REVISED
 05/05/05 KC
 05/06/05 KC
 05/07/05 KC
 05/08/05 KC
 05/09/05 KC
 05/04/05 KC