


THIS MAP IS FOR THE PURPOSE OF AD VALOREM TAXATION ONLY.

# Ptn. East Riverside Land Company, M.B. 6/44

City of Grand Terrace 1167 - 24  
Tax Rate Area  
16001,16004

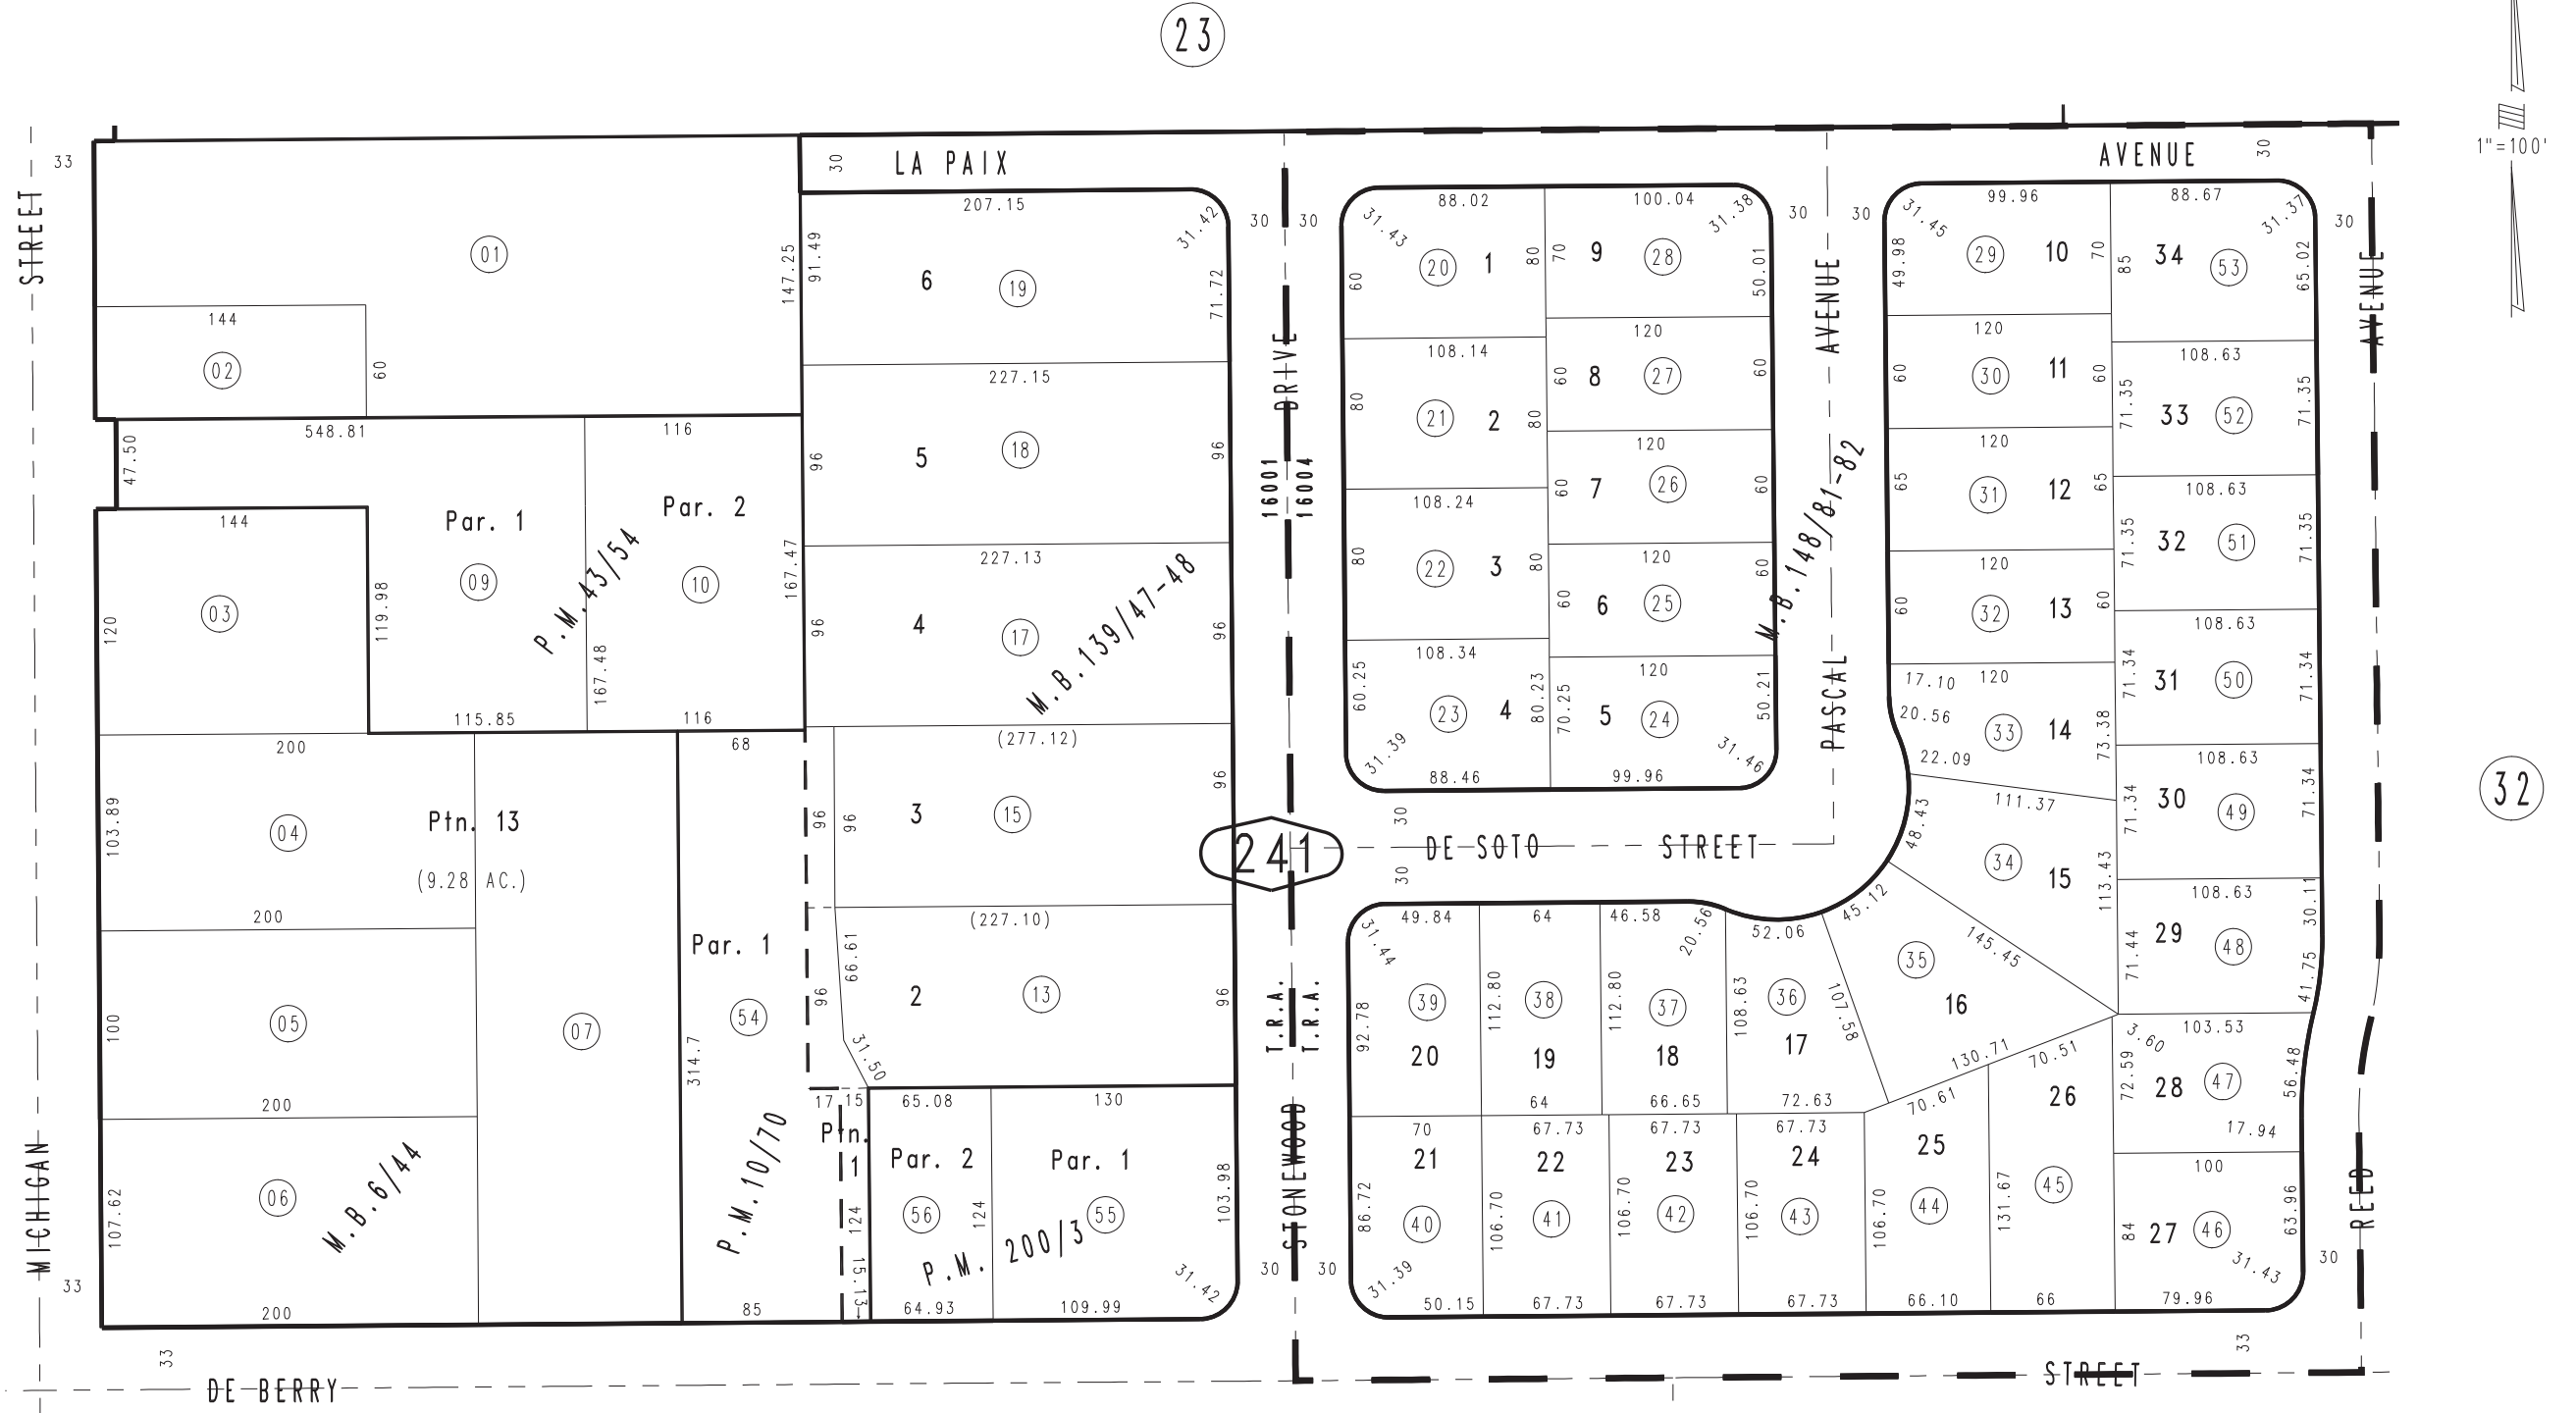

16

23

1"=100'

32

25

Parcel Map No. 16012, P.M. 200/3  
 Tract No. 10052, M.B. 148/81-82  
 Tract No. 9799, M.B. 139/47-48  
 Parcel Map No. 4785, P.M. 43/54  
 Ptn. Parcel Map No. 1077, P.M. 10/70

JUNE 1998

Ptn. N.E.1/4, Sec. 5  
 T.2S., R.4W.

Assessor's Map  
 Book 1167 Page 24  
 San Bernardino County

REVISED  
 09/22/11 RU-MC