


THIS MAP IS FOR THE PURPOSE
OF AD VALOREM TAXATION ONLY.

Ptn. East Riverside Land Company, M.B. 6/44

City of Grand Terrace 1167 - 25
Tax Rate Area
16001



24

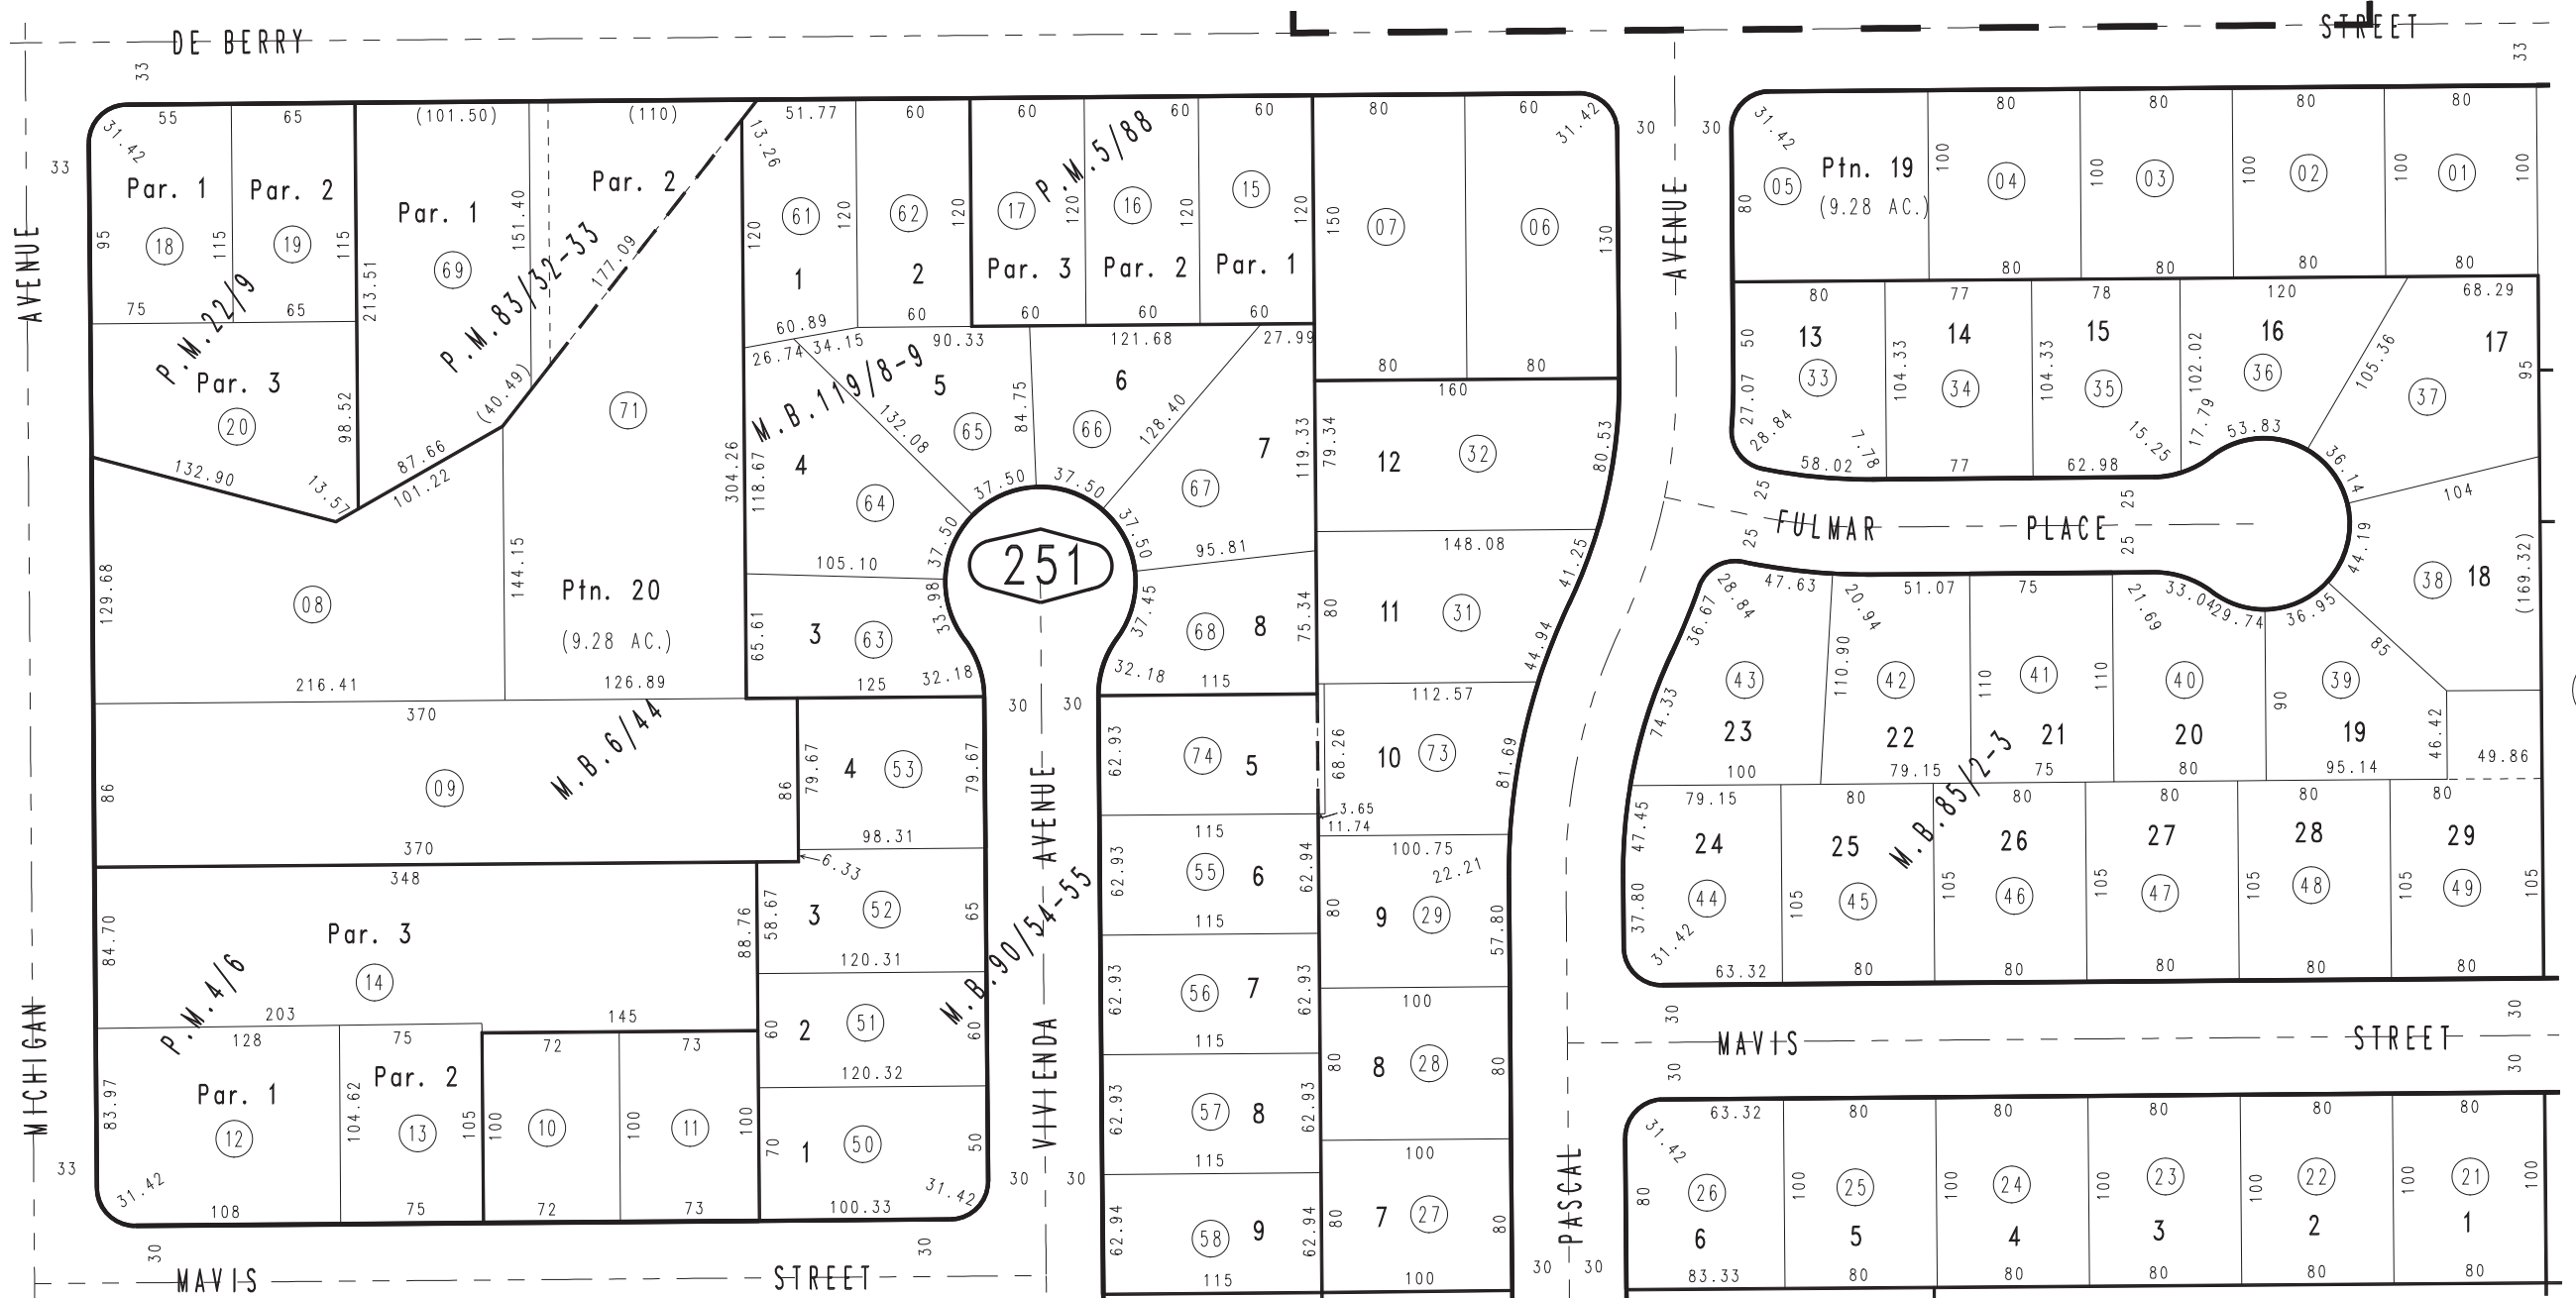

17

33

26

Tract No. 8375, M.B. 119/8-9
 Tract No. 7008, M.B. 90/54-55
 Tract No. 6268, M.B. 85/2-3
 Parcel Map No. 7984, P.M. 83/32-33
 Parcel Map No. 1780, P.M. 22/9
 Parcel Map No. 620, P.M. 5/88
 Parcel Map No. 404, P.M. 4/6

JUNE 1998

Ptn. N.E.1/4, Sec. 5
T.2S., R.4W.

Assessor's Map
Book 1167 Page 25
San Bernardino County

REVISED
06/01/18 RU
06/06/18 RU