


THIS MAP IS FOR THE PURPOSE  
OF AD VALOREM TAXATION ONLY.

Ptn. N.W.1/4 Sec. 3, T.2S.,R.4W. S.B.M.

City of Colton  
City of Grand Terrace  
Tax Rate Area  
2008 2092

1178 - 26

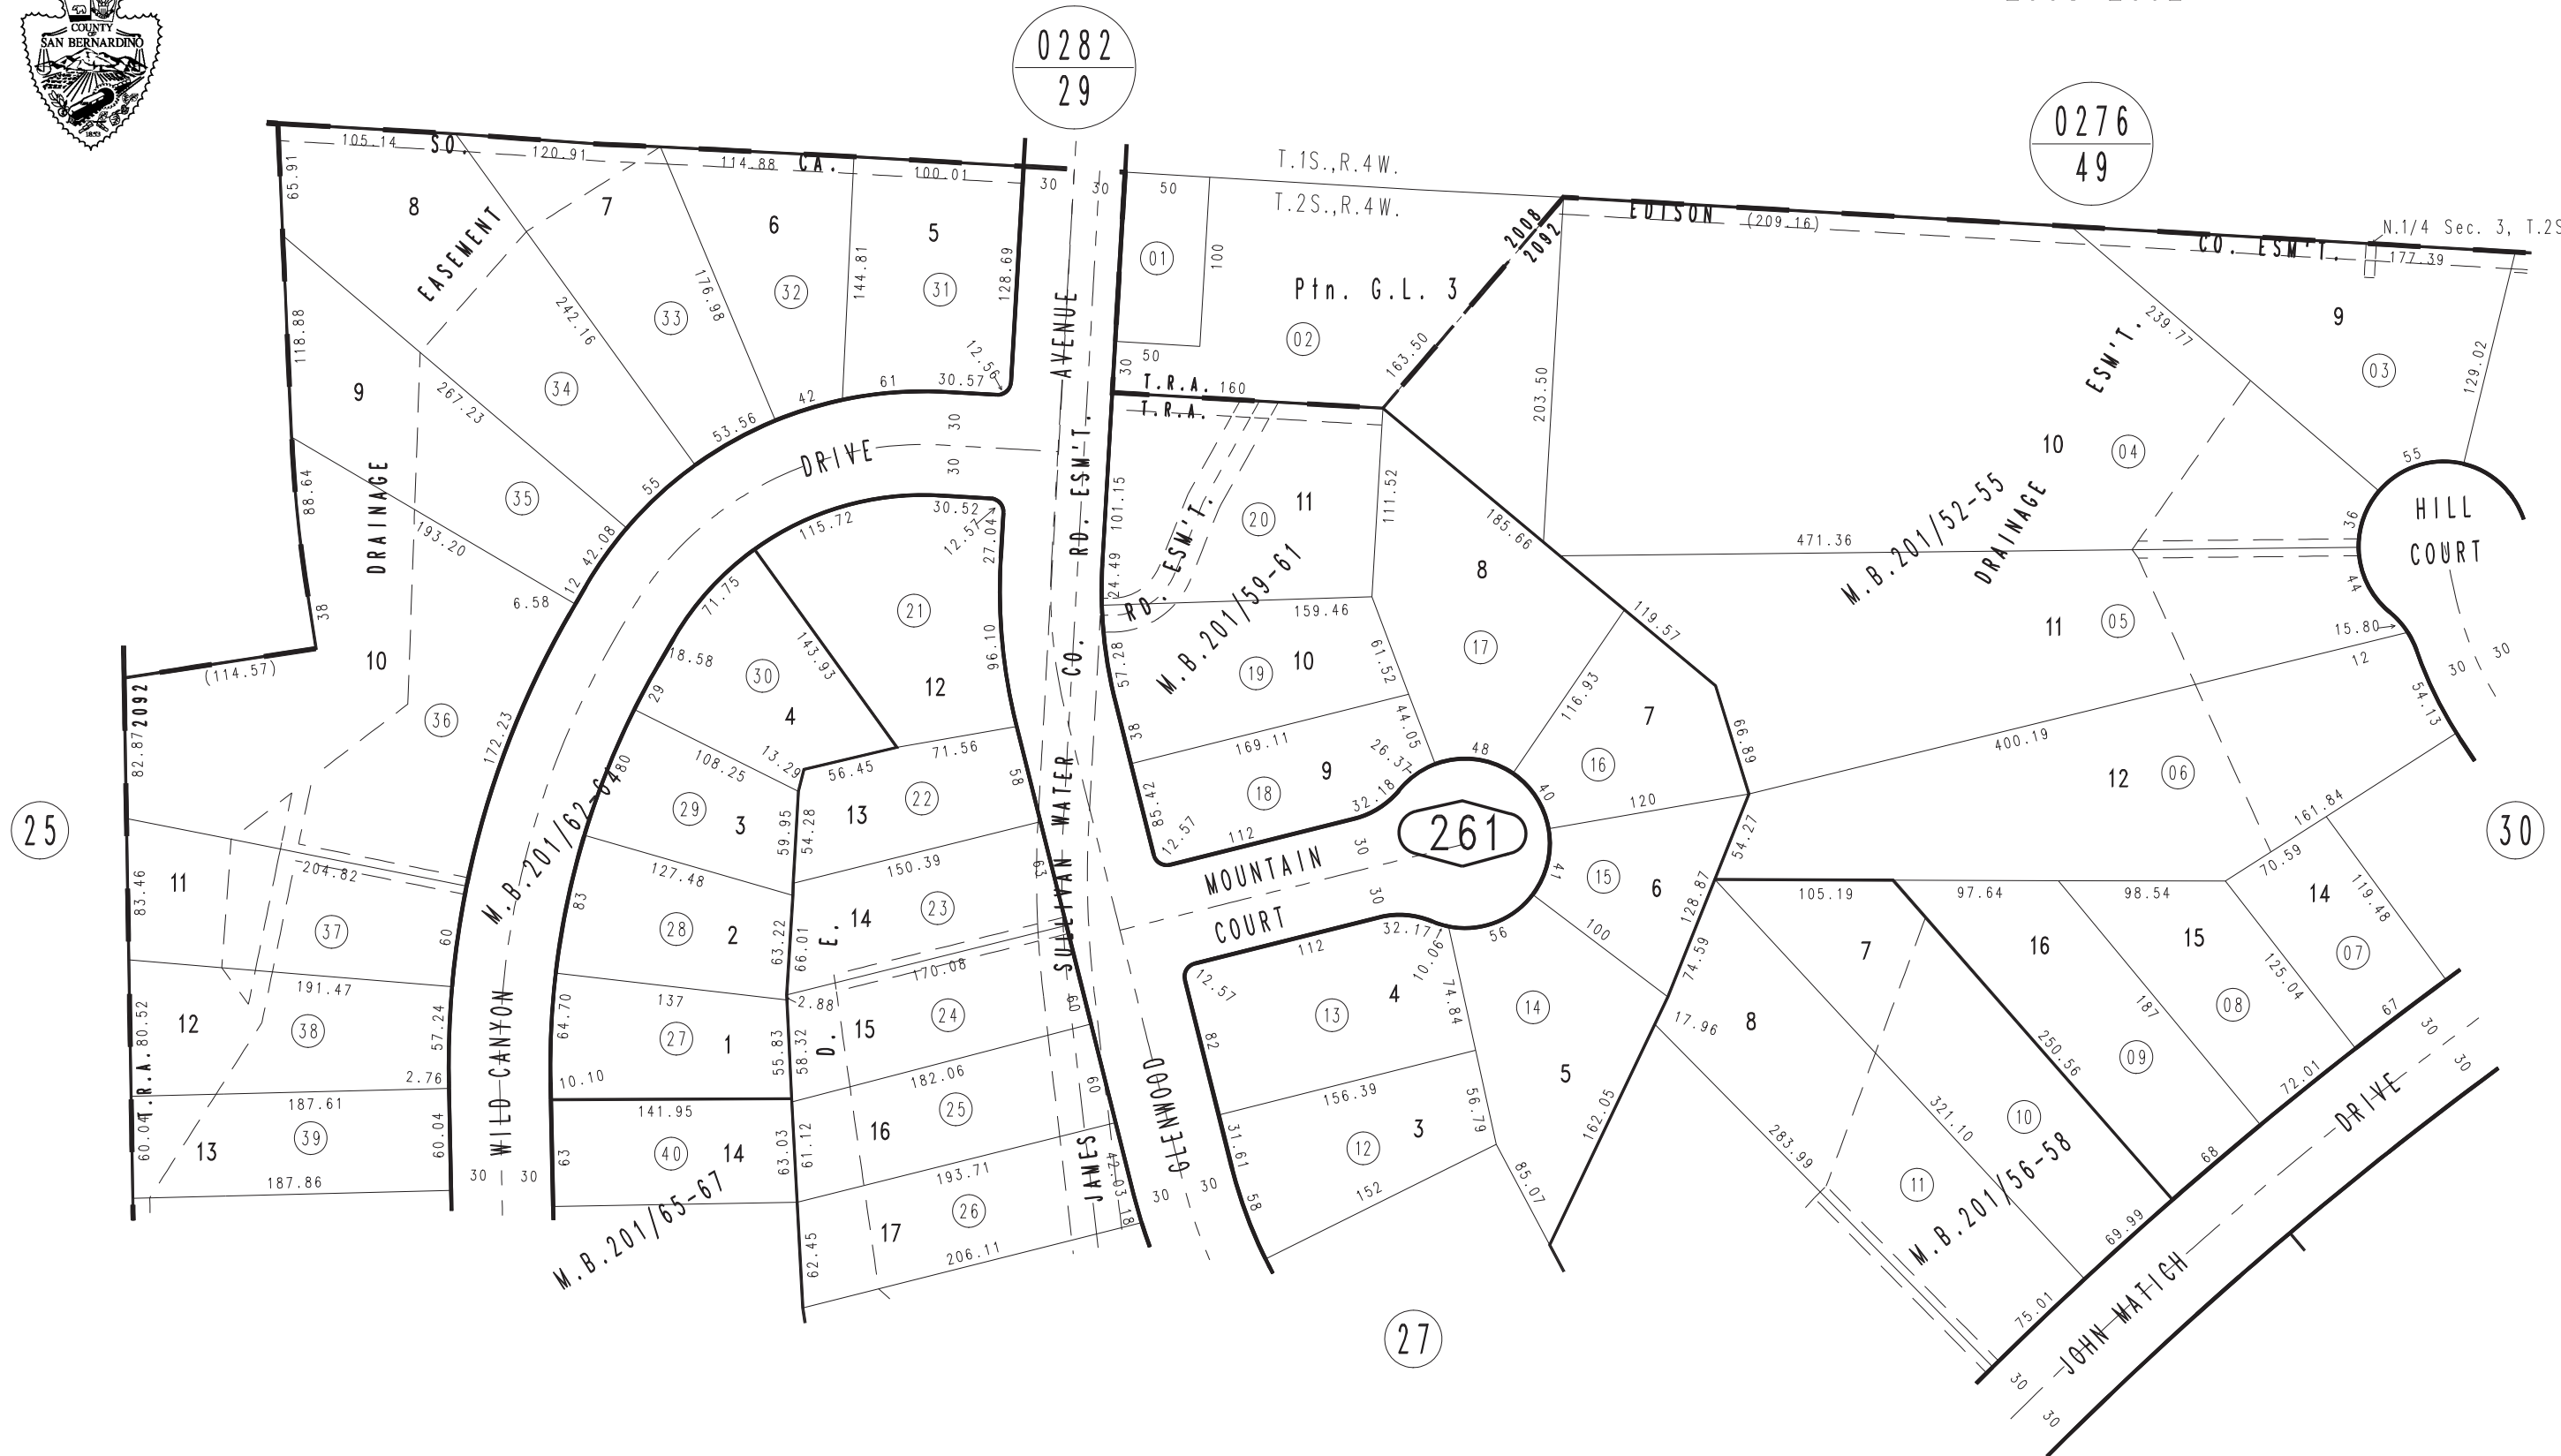

Ptn. Tract No. 12574, M.B. 201/65-67  
Ptn. Tract No. 12573, M.B. 201/62-64  
Ptn. Tract No. 12572, M.B. 201/59-61  
Ptn. Tract No. 12571, M.B. 201/56-58  
Ptn. Tract No. 12570, M.B. 201/52-55

MARCH 1998

Assessor's Map  
Book 1178 Page 26  
San Bernardino County

REVISED  
02/25/10 LH