

THIS MAP IS FOR THE PURPOSE OF AD VALOREM TAXATION ONLY.

Ptn. S.E.1/4 Sec. 32, T.1N. R.3W. S.B.B.& M.

City of Highland  
Tax Rate Area  
18044 18127

1191 - 50




46

49

1200  
38

1192  
42

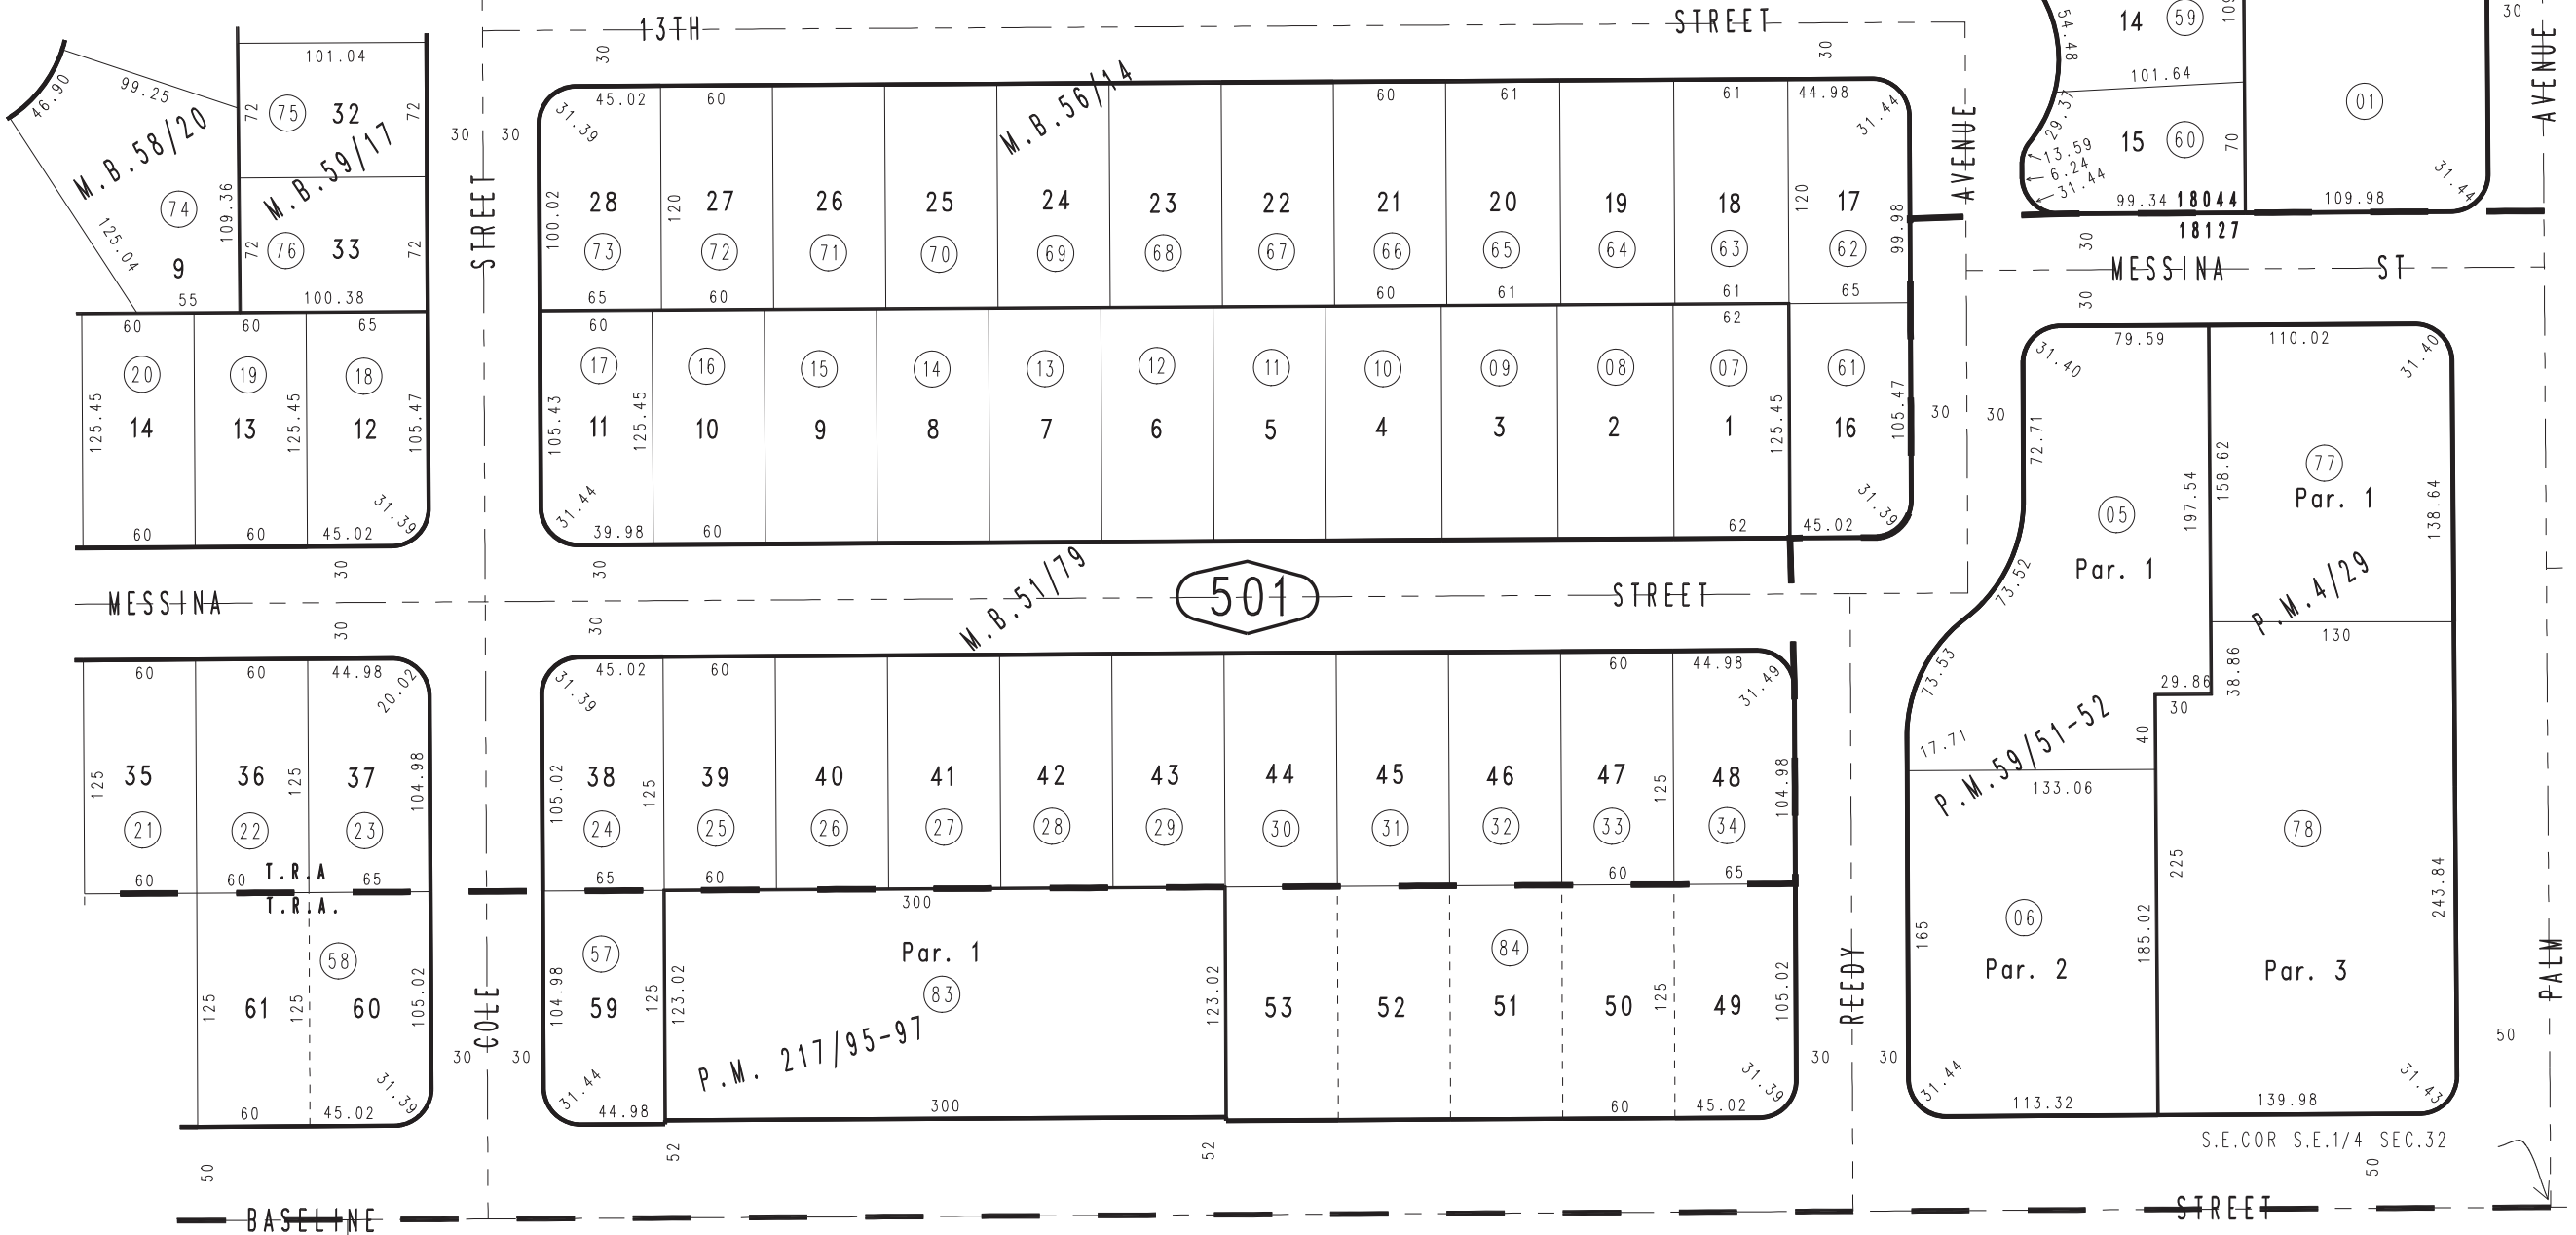

Parcel Map No. 18317, P.M. 217/95-97  
Parcel Map No. 5804, P.M. 59/51-52  
Ptn. Tract No. 4516, M.B. 59/17  
Ptn. Tract No. 4514, M.B. 58/20  
Ptn. Tract No. 4071, M.B. 56/14  
Ptn. Tract No. 3620, M.B. 51/79, Sierra Vista Homes  
Ptn. Parcel Map No. 436, P.M. 4/29

Assessor's Map  
Book 1191 Page 50  
San Bernardino County