

THIS MAP IS FOR THE PURPOSE OF AD VALOREM TAXATION ONLY.

Ptn. Rancho San Bernardino, M.B. 7/2

City of Highland
Tax Rate Area
18042, 18142


1192 - 10



1191
23



1"=100'

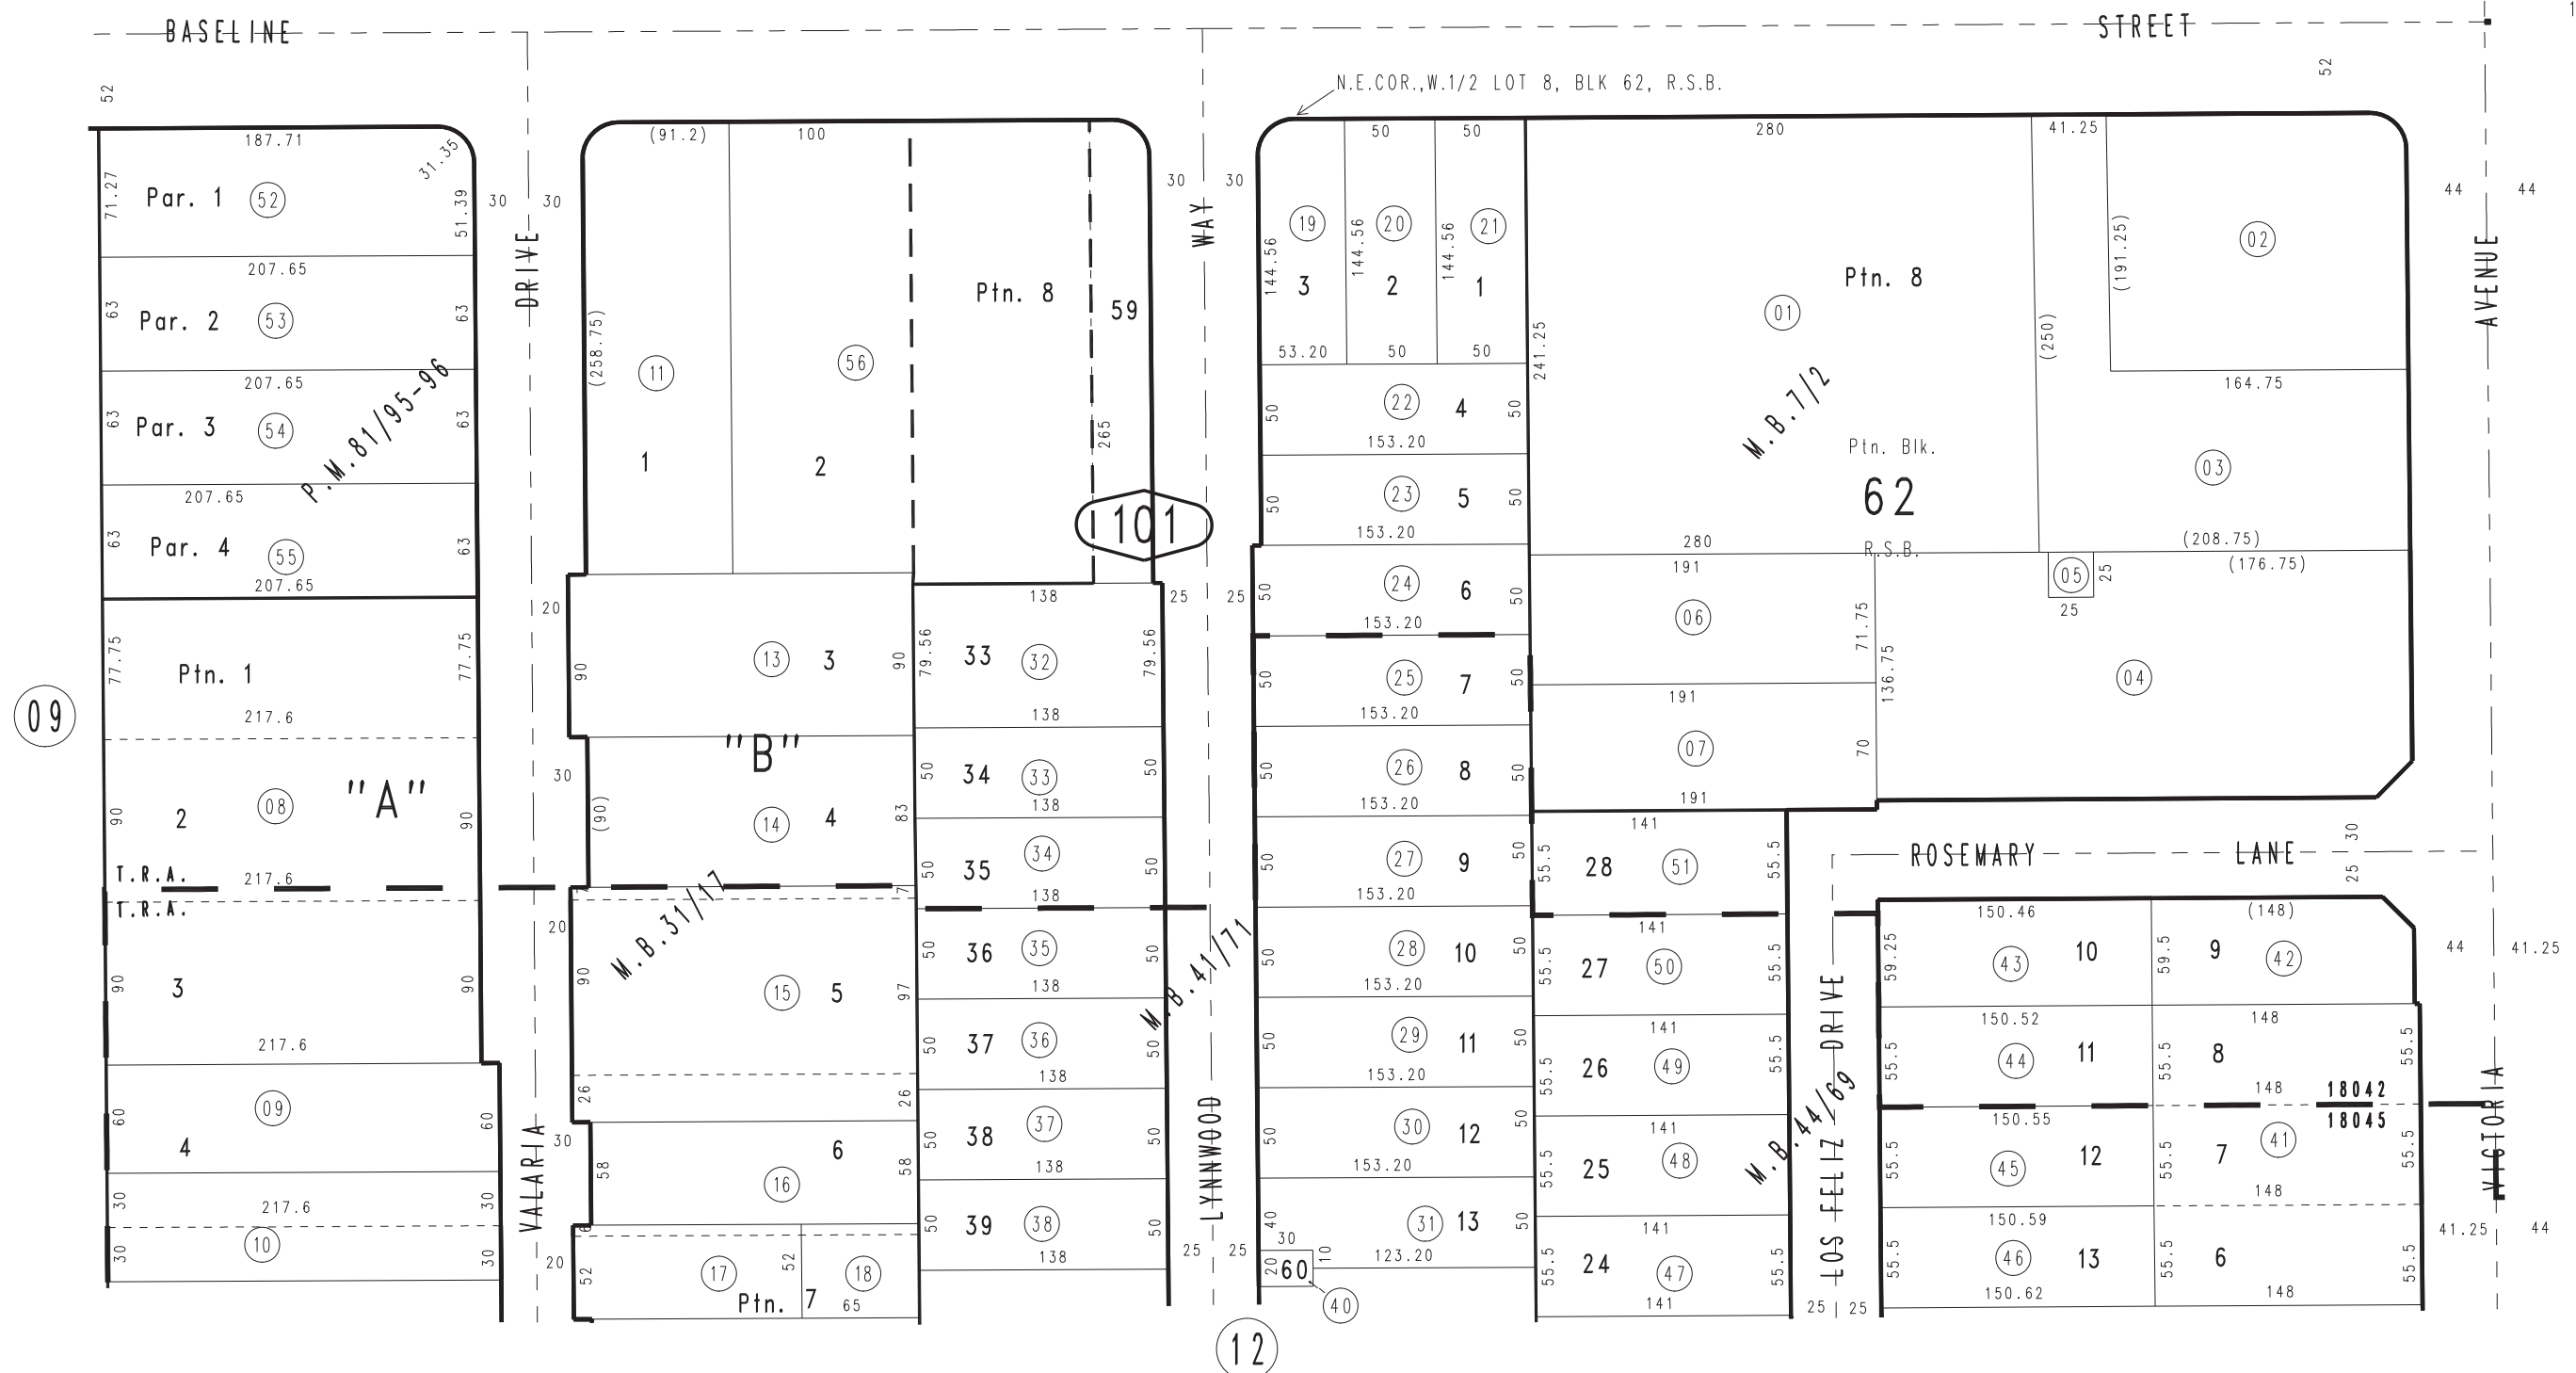

Parcel Map No. 6942, P.M. 81/95-96
 Ptn. Tract No. 3296, Todd Tract, M.B. 44/69
 Ptn. Tract No. 3061, Grizzell Sub. No. 2, M.B. 41/71
 Ptn. Tract No. 2126, Valaria Place, M.B. 31/17

Ptn. N.E.1/4, Sec. 6
 T.1S., R.3W.

Assessor's Map
 Book 1192 Page 10
 San Bernardino County

REVISED
 04/07/09 KA