

THIS MAP IS FOR THE PURPOSE OF AD VALOREM TAXATION ONLY.

Ptn. S.1/2 S.W.1/4 S.W.1/4 Sec.28, T.1N.,R.3W., S.B.B.&M.

City of San Bernardino 1199 - 08
Tax Rate Area
7022,7024
7236




0285
21

081

16

1200
01

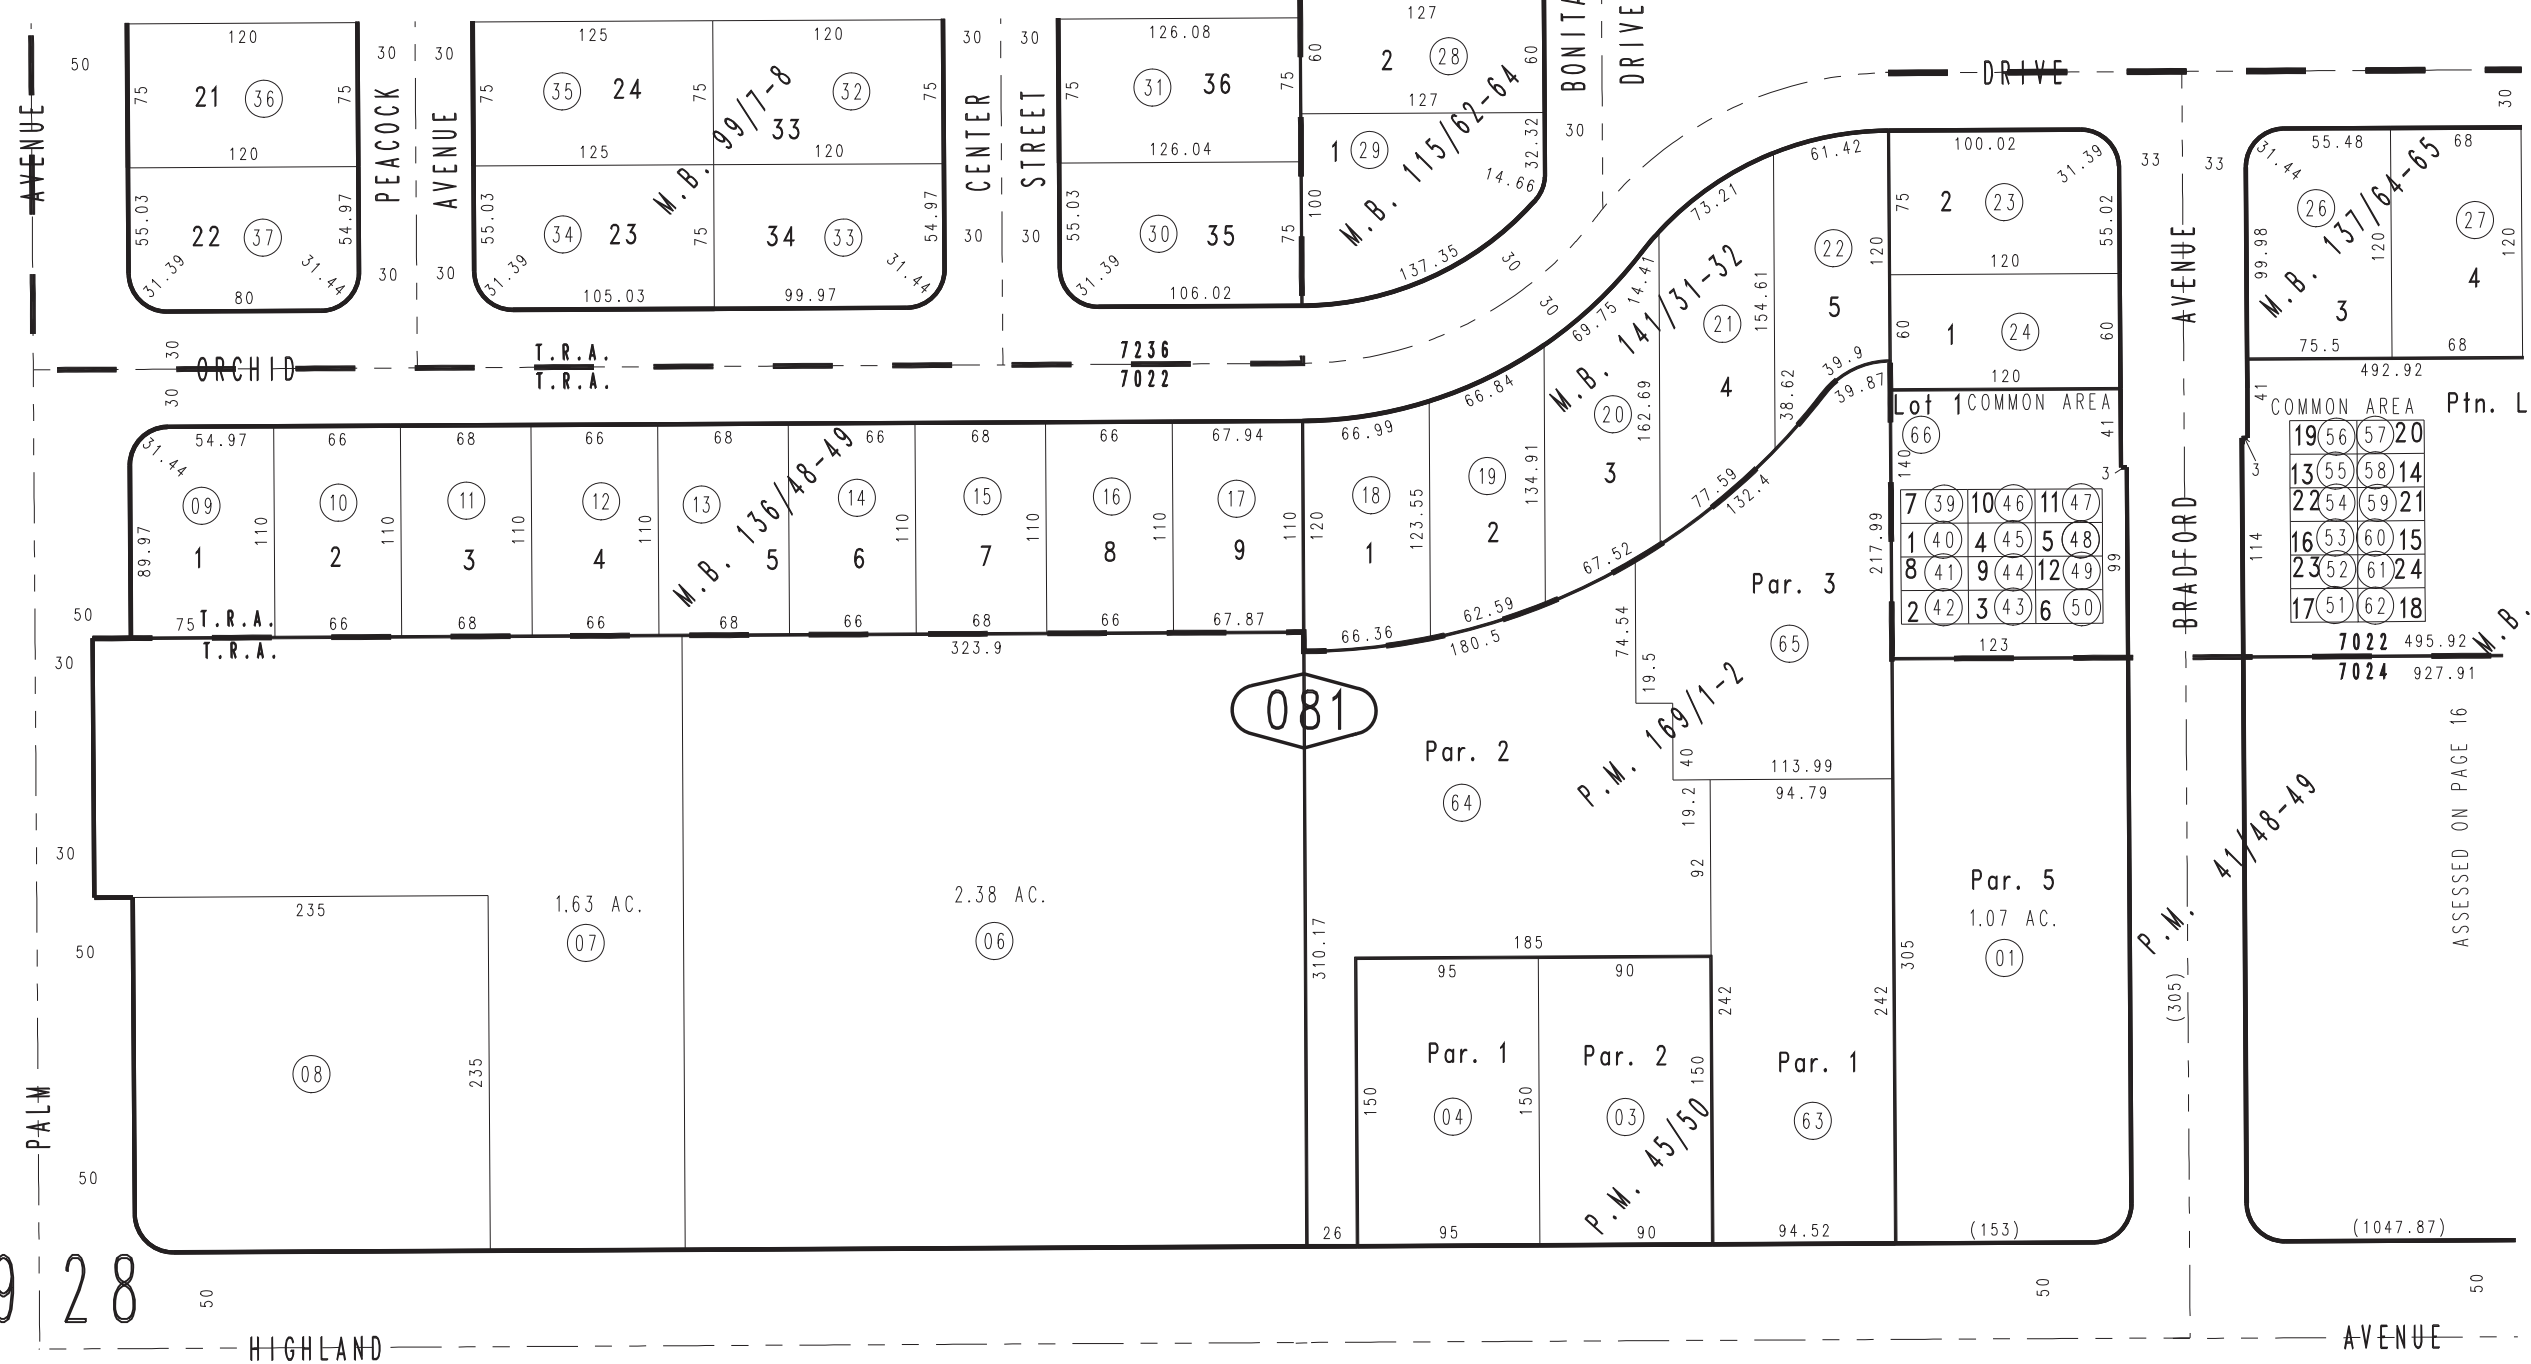

29 28
32 33

Parcel Map No. 14337, P.M. 169/1-2
Ptn. Tract No. 11045, M.B. 151/19-20, Condominium Plan, O.R. 80-186446
Tract No. 10264, M.B. 141/31-32
Ptn. Tract No. 9884, M.B. 137/64-65
Tract No. 9850, M.B. 136/48-49
Ptn. Tract No. 8415, M.B. 115/62-64

Ptn. Tract No. 7752, M.B. 99/7-8
Ptn. Parcel Map No. 4975, P.M. 45/50
Ptn. Parcel Map No. 4656, P.M. 41/48-49

January 2005

Assessor's Map
Book 1199 Page 08
San Bernardino County

REVISED
07/25/22 GW