

THIS MAP IS FOR THE PURPOSE OF AD VALOREM TAXATION ONLY.


N.1/2, S.W.1/4, S.W.1/4 Sec. 33 T.1N.,R.3W. S.B.M.

City of Highland
Tax Rate Area
18044

1200 - 37



S.W. Cor
N.W.1/4, S.W.1/4
Sec. 33, T.1N.,R.3W.

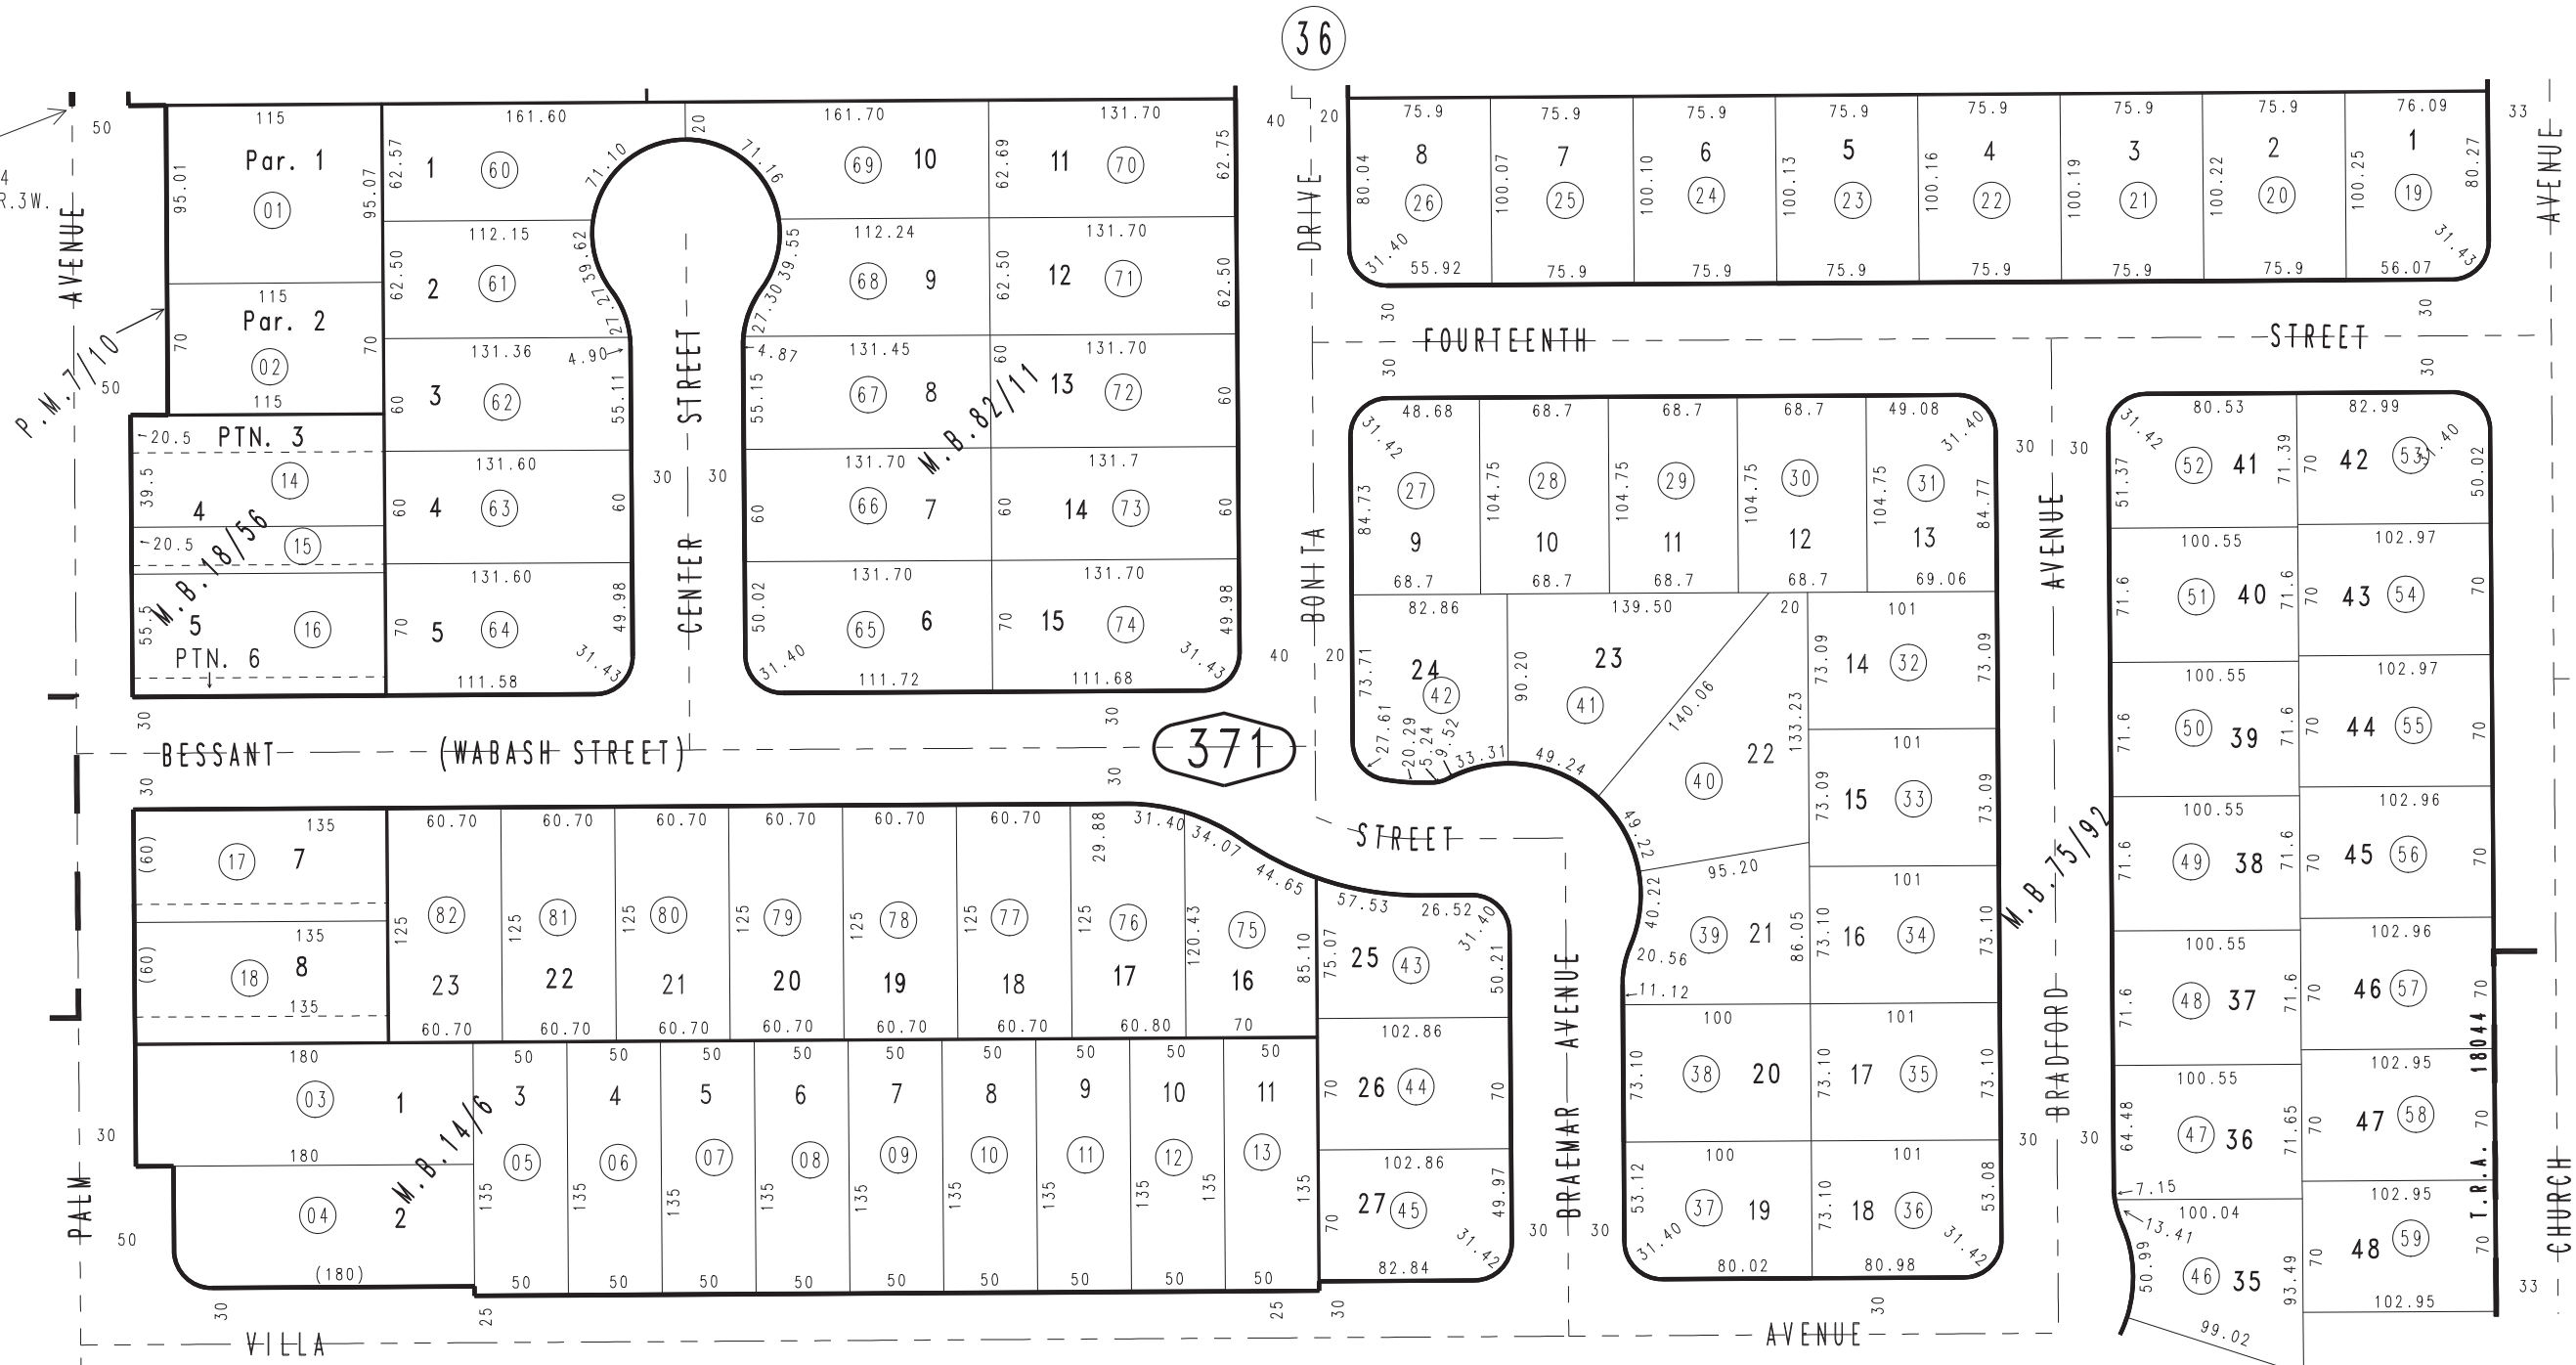


1191
49

371

36

38

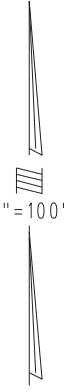

41

Tract No. 4580, M.B.82/11
Ptn. Tract No. 5074, M.B. 75/92
Ptn. M.H. Evans Co. Addition No. 1, M.B. 18/56
True's Addition No. 1, M.B. 14/6
Parcel Map No. 775, P.M. 7/10

JULY 1995

Assessor's Map
Book 1200 Page 37
San Bernardino County

REVISED