

THIS MAP IS FOR THE PURPOSE OF AD VALOREM TAXATION ONLY.


Ptn. Waycott's Subdivision, M.B. 9/47

City of Highland
Tax Rate Area
18042 18045
18127

1201 - 03



1192
46

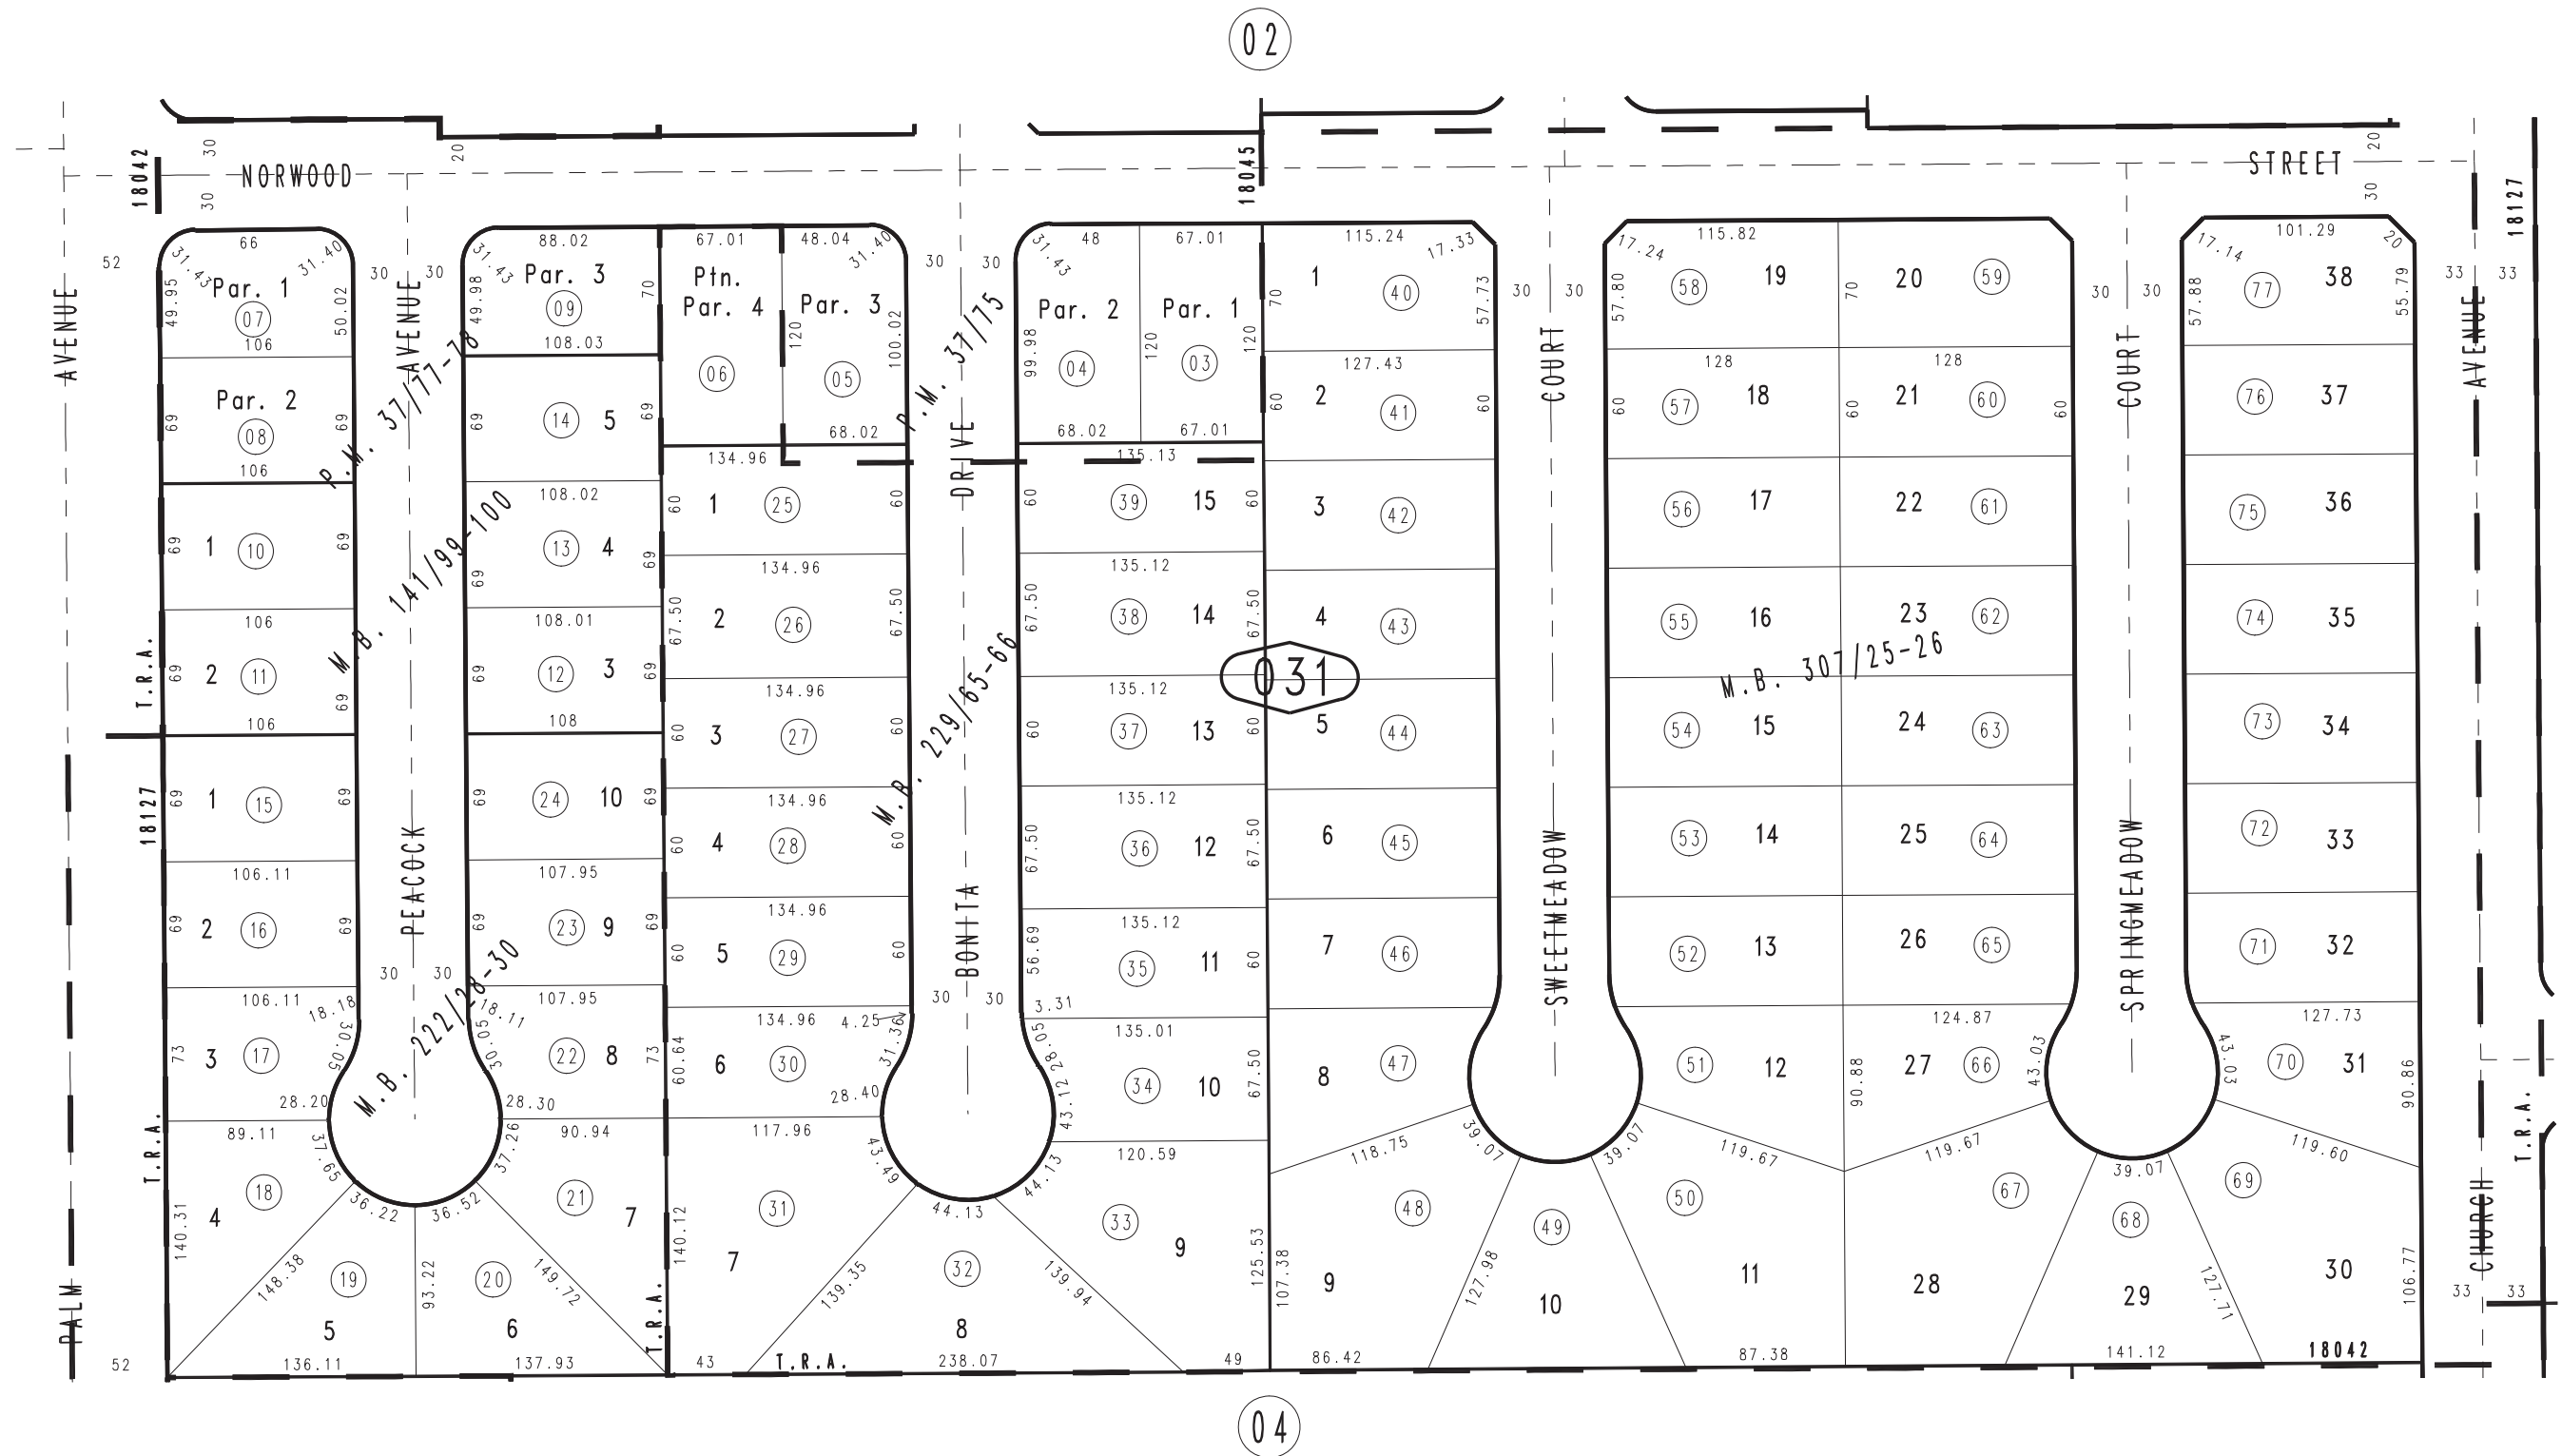

Tract No. 12396, M.B. 229/65-66
 Tract No. 11181, M.B. 222/28-30
 Tract No. 10106, M.B. 141/99-100
 Ptn. Parcel Map No. 3996, P.M. 37/77-78
 Ptn. Parcel Map No. 3900, P.M. 37/75

Tract No. 16607, M.B. 307/25-26

Ptn. N.W.1/4, Sec. 4
T.1S., R.3W.

Assessor's Map
Book 1201 Page 03
San Bernardino County

REVISED
 8/21/96 AL
 02/05/98 BLB
 09/06/05 GW