


THIS MAP IS FOR THE PURPOSE OF AD VALOREM TAXATION ONLY.

Tract No. 15788-1, M.B. 266/13-15

City of Highland
Tax Rate Area
18045

1201 - 45

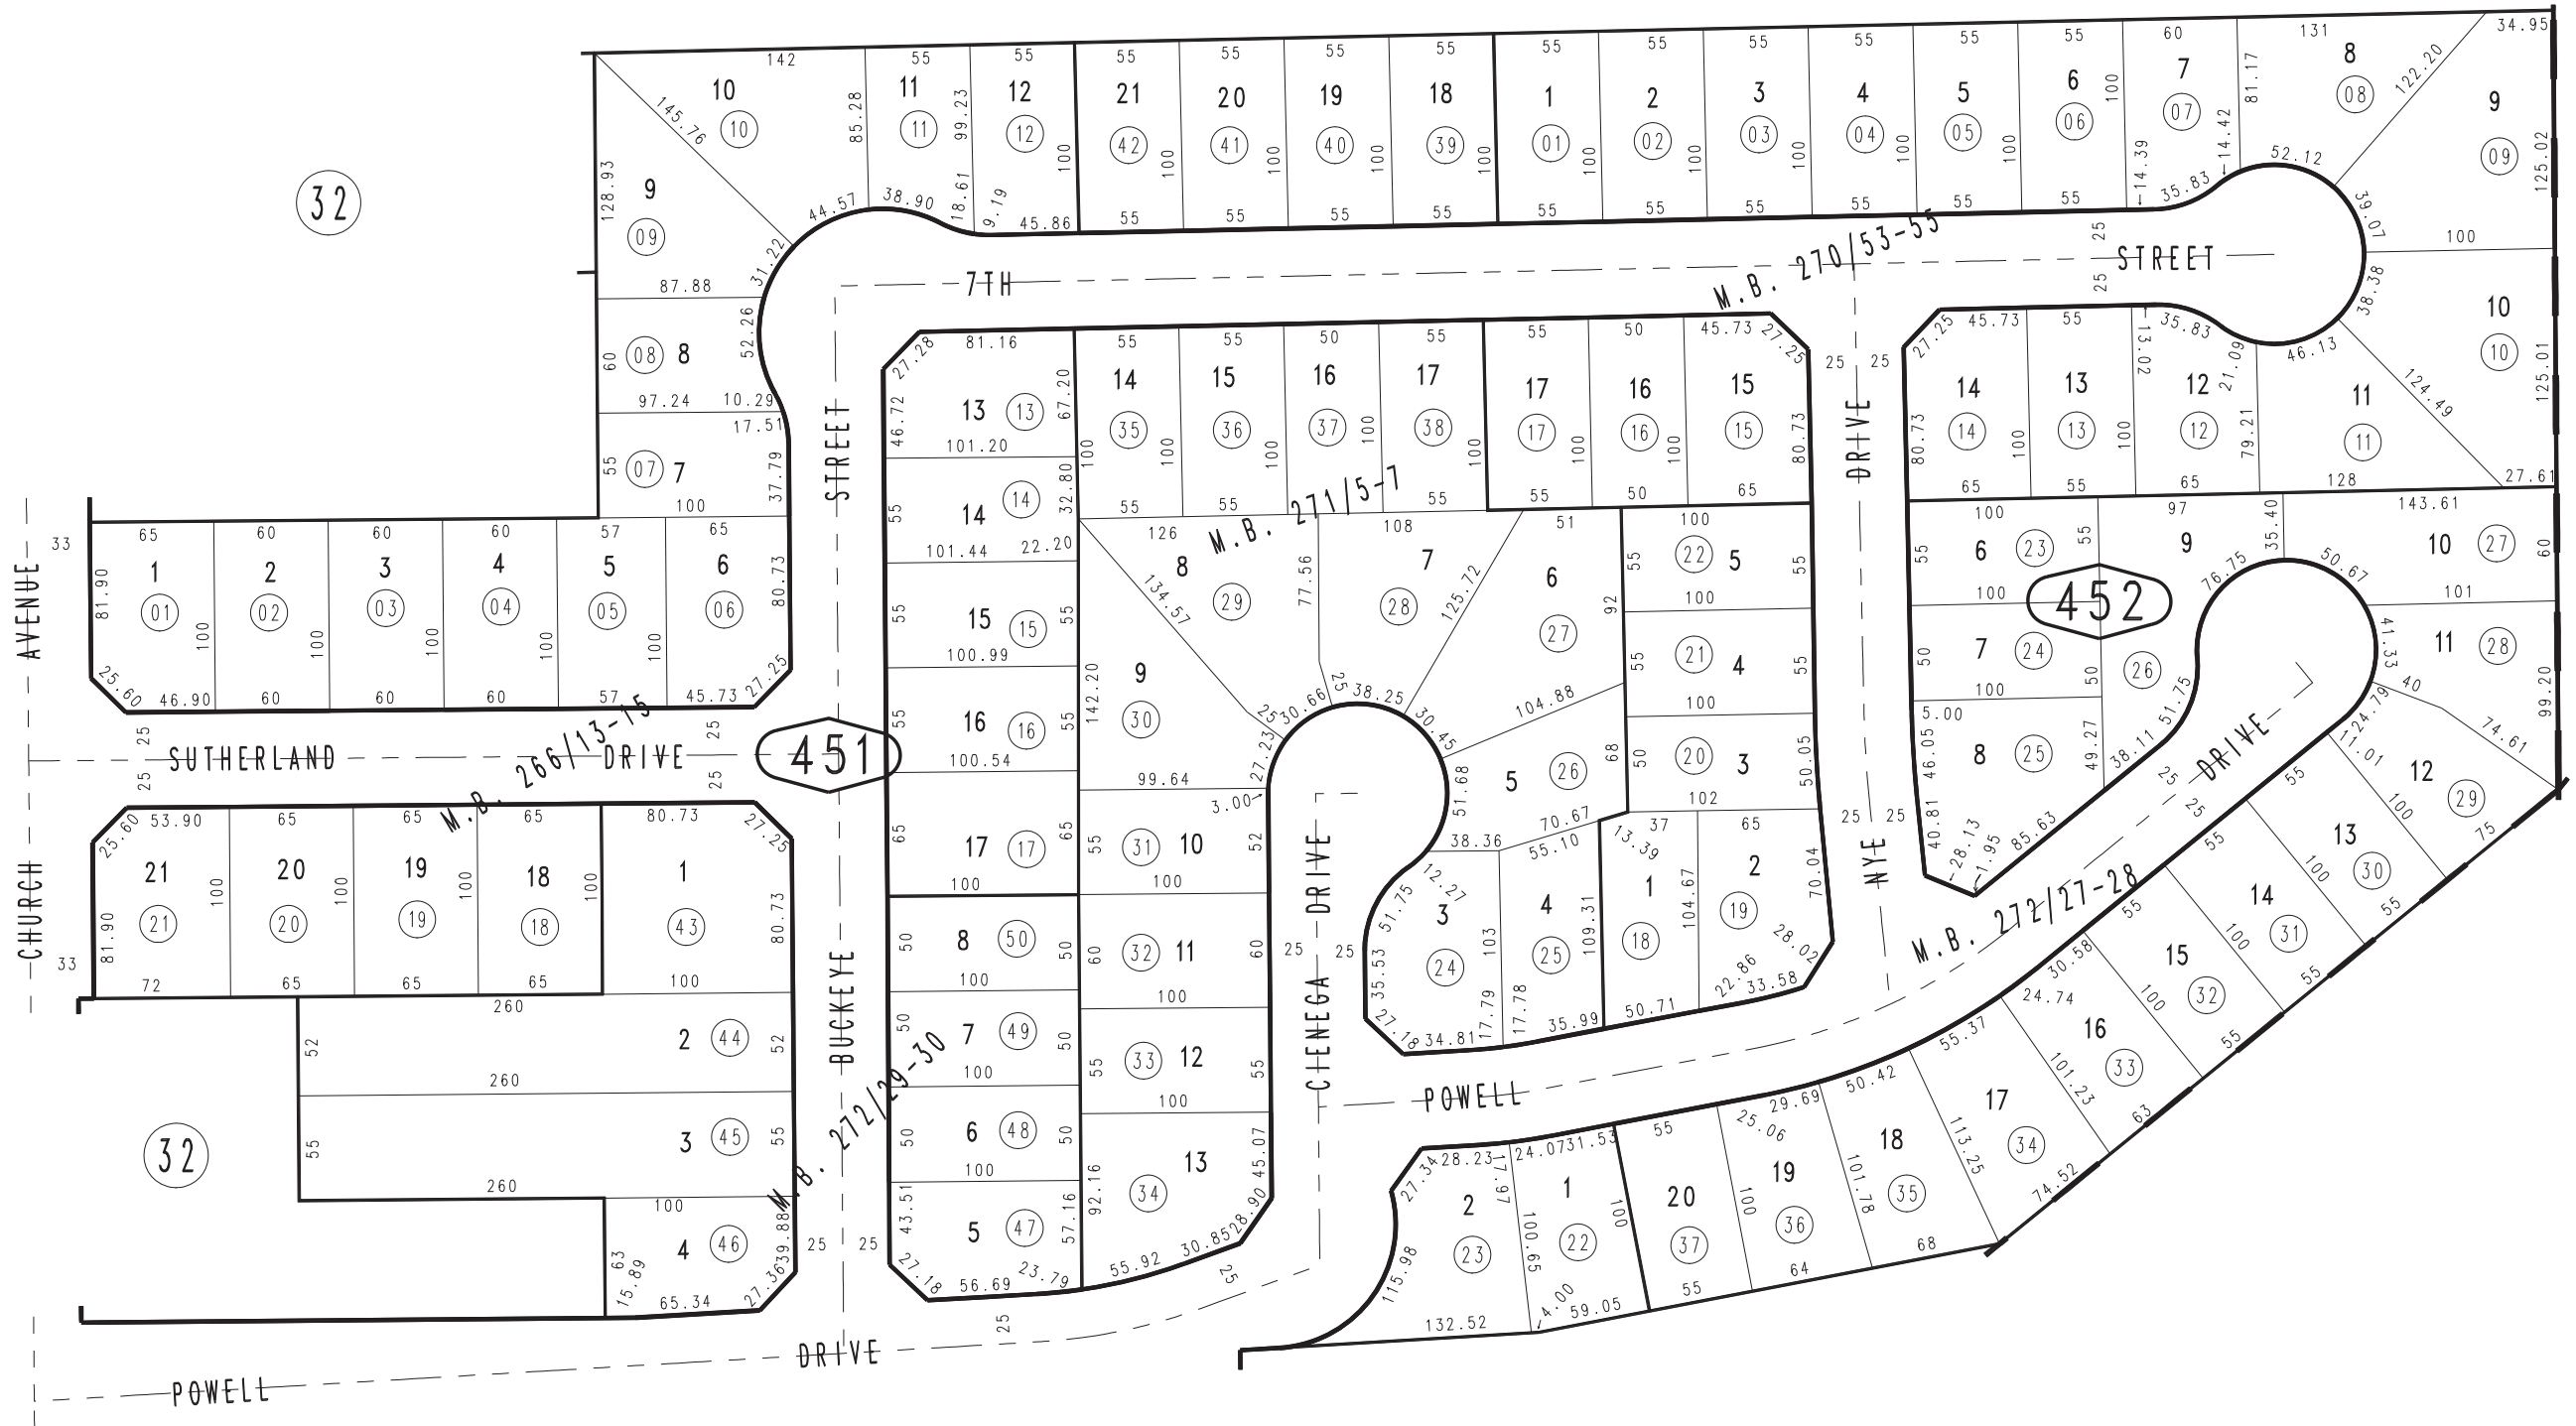

Tract No. 15929, M.B. 272/29-30
 Tract No. 15788, M.B. 272/27-28
 Tract No. 15788-3, M.B. 270/53-55
 Tract No. 15788-2, M.B. 269/14-16,
 Amending Map M.B. 271/5-7

Ptn. S.W.1/4, Sec. 4
 T.1S., R.3W.

Assessor's Map
 Book 1201 Page 45
 San Bernardino County

REVISED
 12/03/99 PE
 08/04/98 PE
 02/01/99 PE
 02/26/99 PE
 03/26/99 RM
 08/09/99 PE