


THIS MAP IS FOR THE PURPOSE OF AD VALOREM TAXATION ONLY.

Ptn. S.1/2, N.W.1/4, Sec.22, T.2N., R.1E., S.B.B.&M.
Ptn. Big Bear Fox Farm Tract, C.S. 2154

City of Big Bear Lake 2328-35
Tax Rate Area
17001



1"=100'

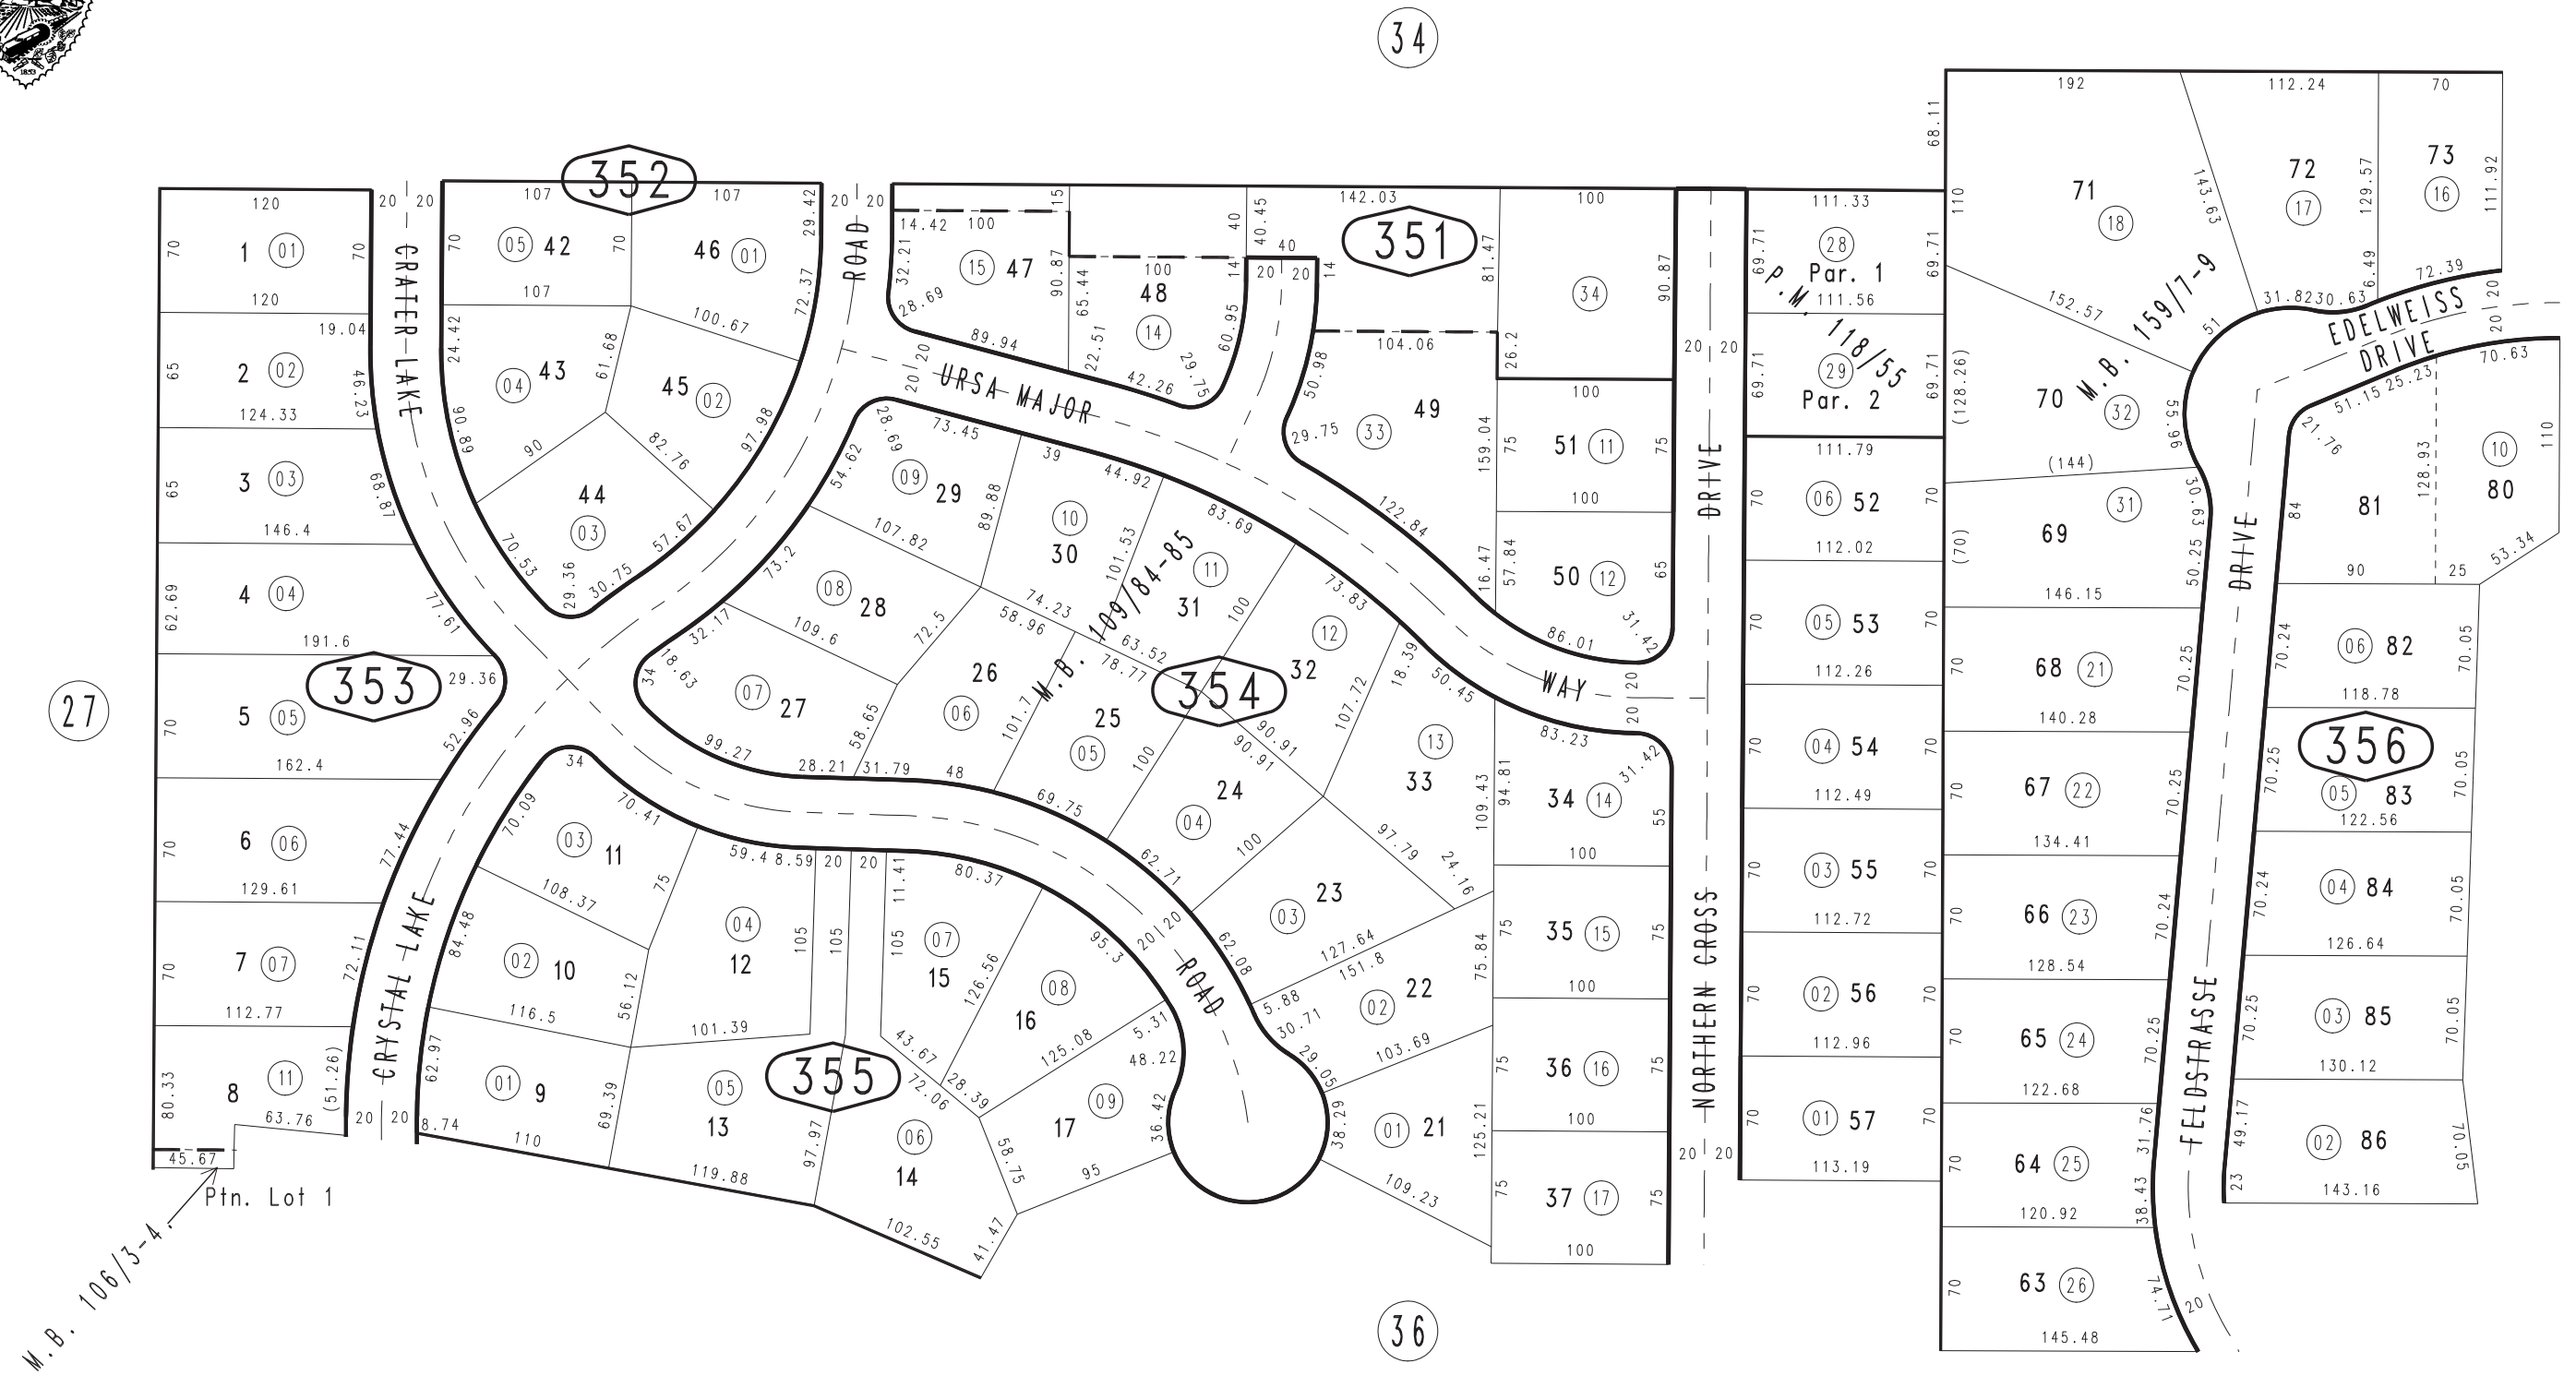

M.B. 106/3-4
Ptn. Lot 1

Parcel Map No. 4559, P.M. 118/55
Ptn. Tract No. 10922, M.B. 159/7-9
Ptn. Tract No. 8029, M.B. 109/84-85
Ptn. Tract No. 7961, M.B. 106/3-4

December 2003

Assessor's Map
Book 2328 Page 35
San Bernardino County

REVISED
02/19/10 RM
05/02/12 LH
07/23/12 KA
08/30/18 KA
10/10/18 KA