


THIS MAP IS FOR THE PURPOSE OF AD VALOREM TAXATION ONLY.

N.1/2, S.E.1/4, Fractional Sec. 27, T.4N., R.7W., S.B.M.

Snowline Joint Unified 3036-23
Tax Rate Area
101014



CEN. SEC. 27

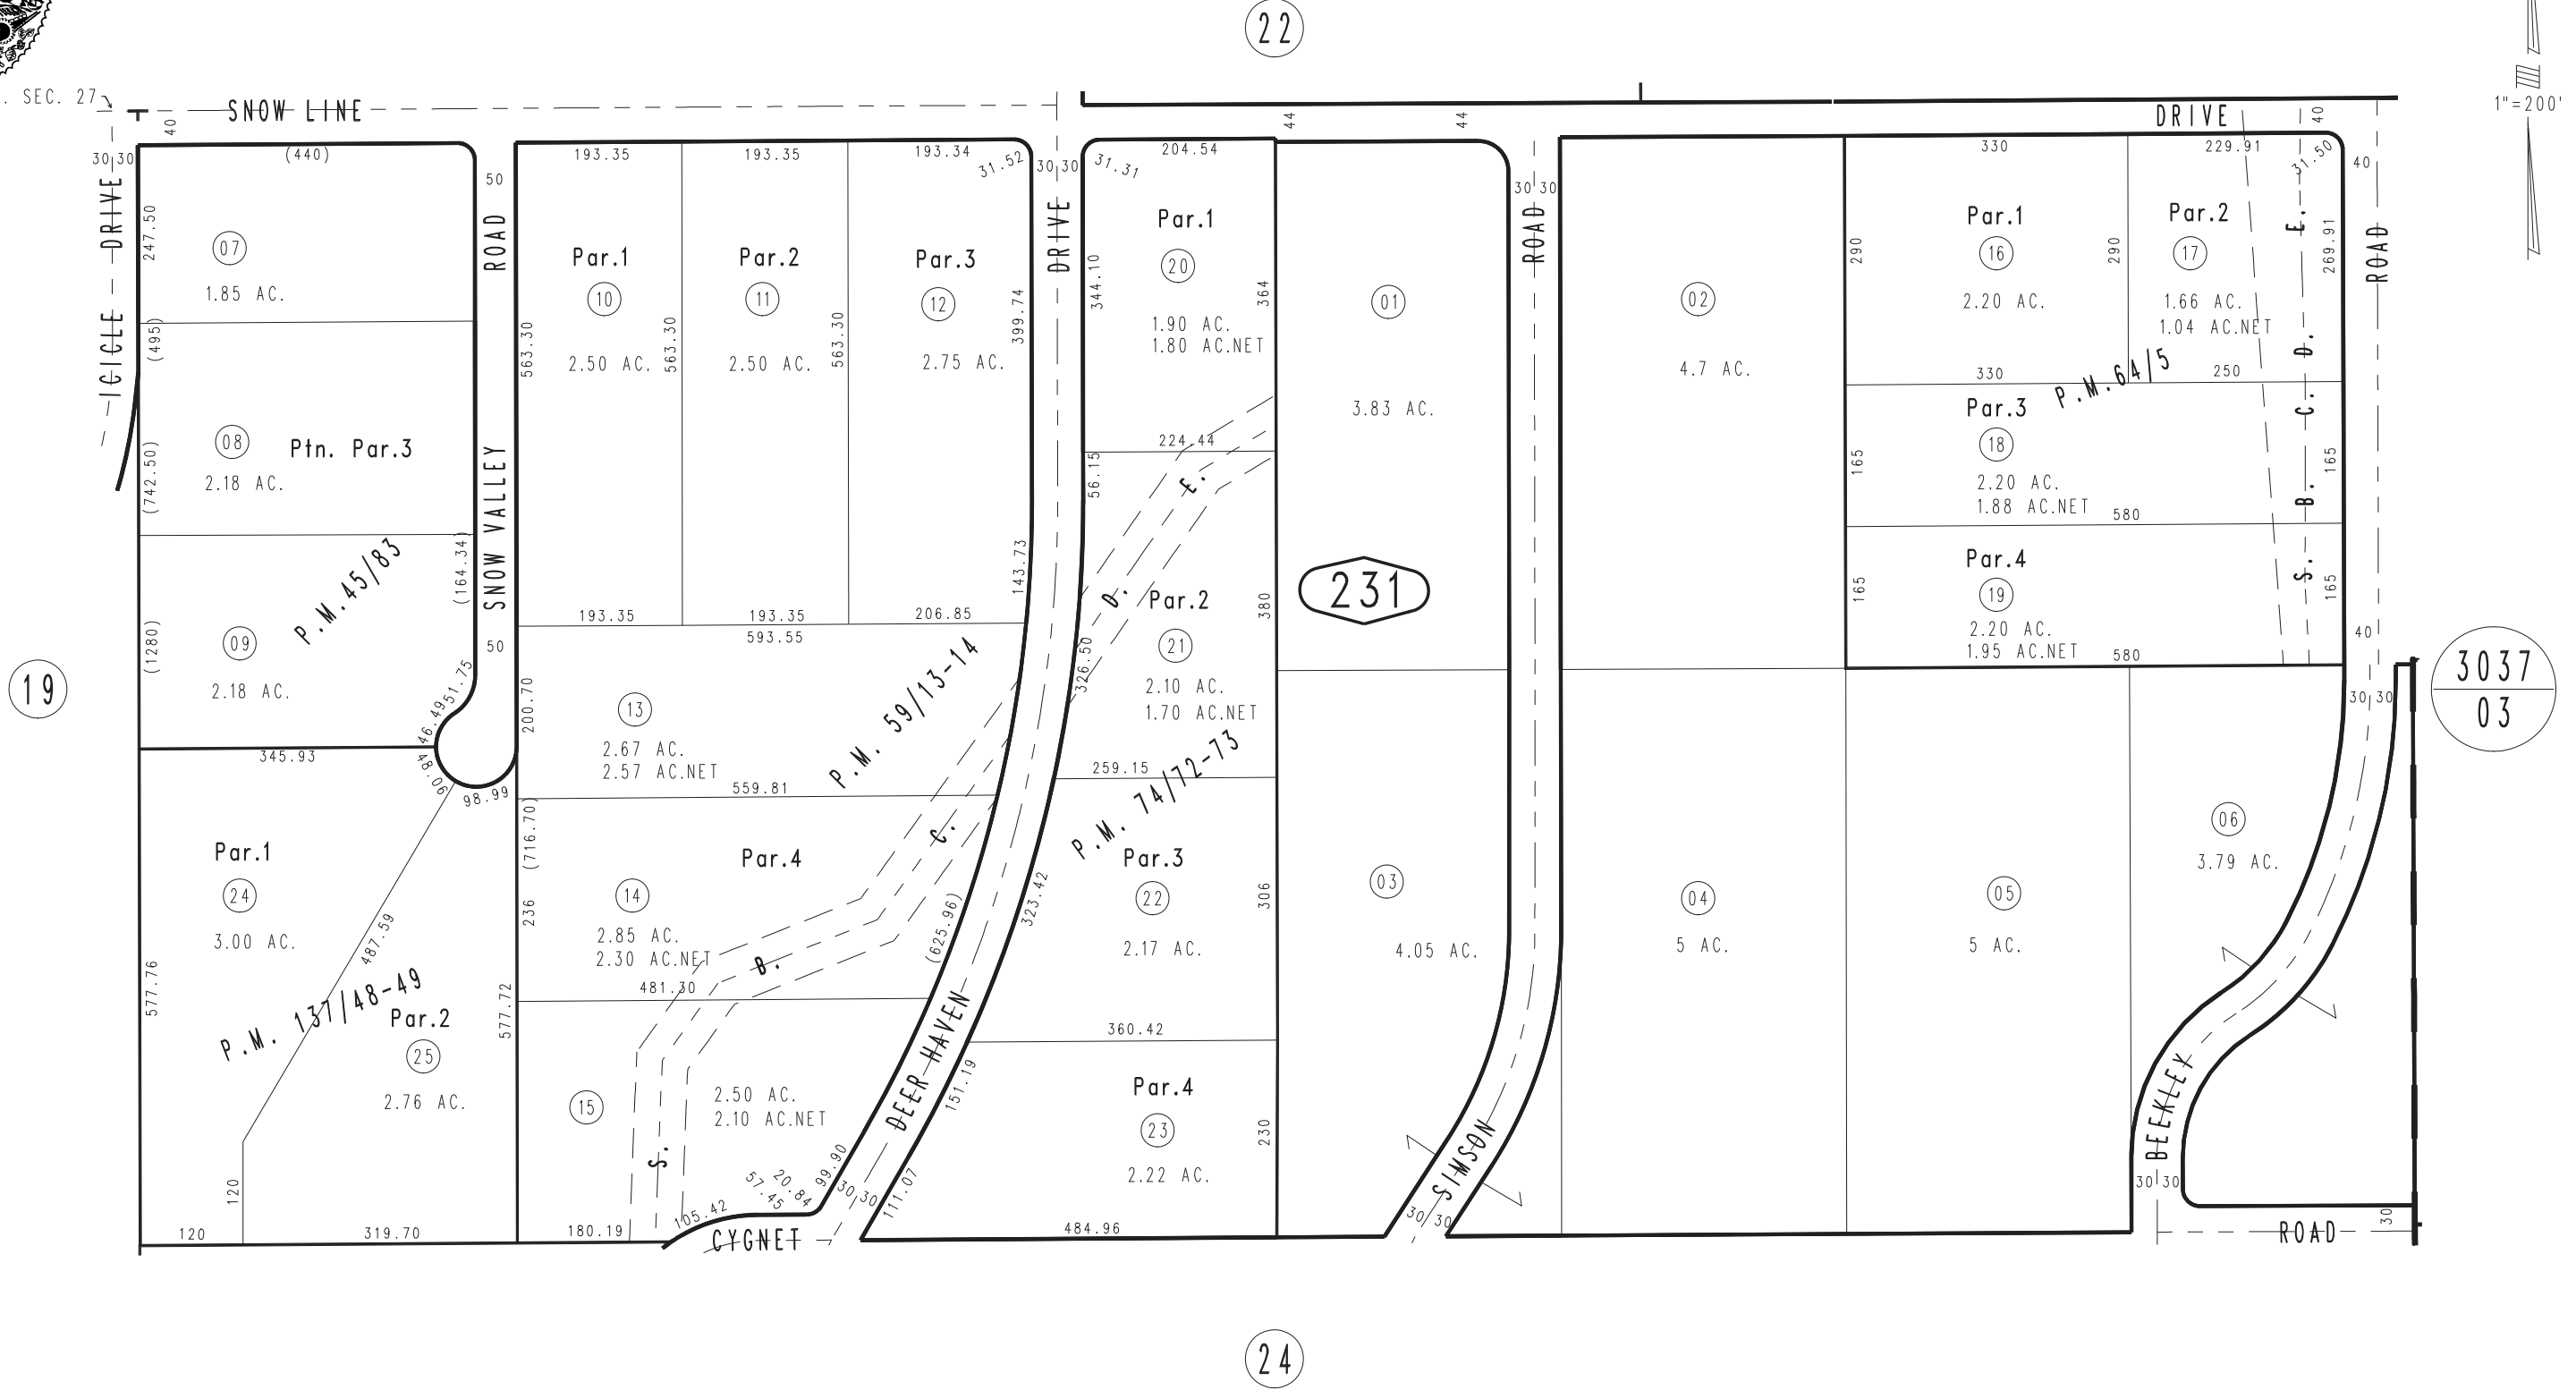

Parcel Map No. 11937, P.M. 137/48,49
 Parcel Map No. 5841, P.M. 74/72,73
 Parcel Map No. 6288, P.M. 64/5
 Parcel Map No. 5840, P.M. 59/13,14
 Ptn. Parcel Map No. 4845, P.M. 45/83

Feb. 1996

Assessor's Map
 Book 3036 Page 23
 San Bernardino County

REVISED
 02/02/10 LH
 03/18/10 RM