


THIS MAP IS FOR THE PURPOSE
OF AD VALOREM TAXATION ONLY.

Ptn. Parcel Map No. 6038, P.M. 61/24-25

Snowline Joint Unified 3037-23
Tax Rate Area
101010

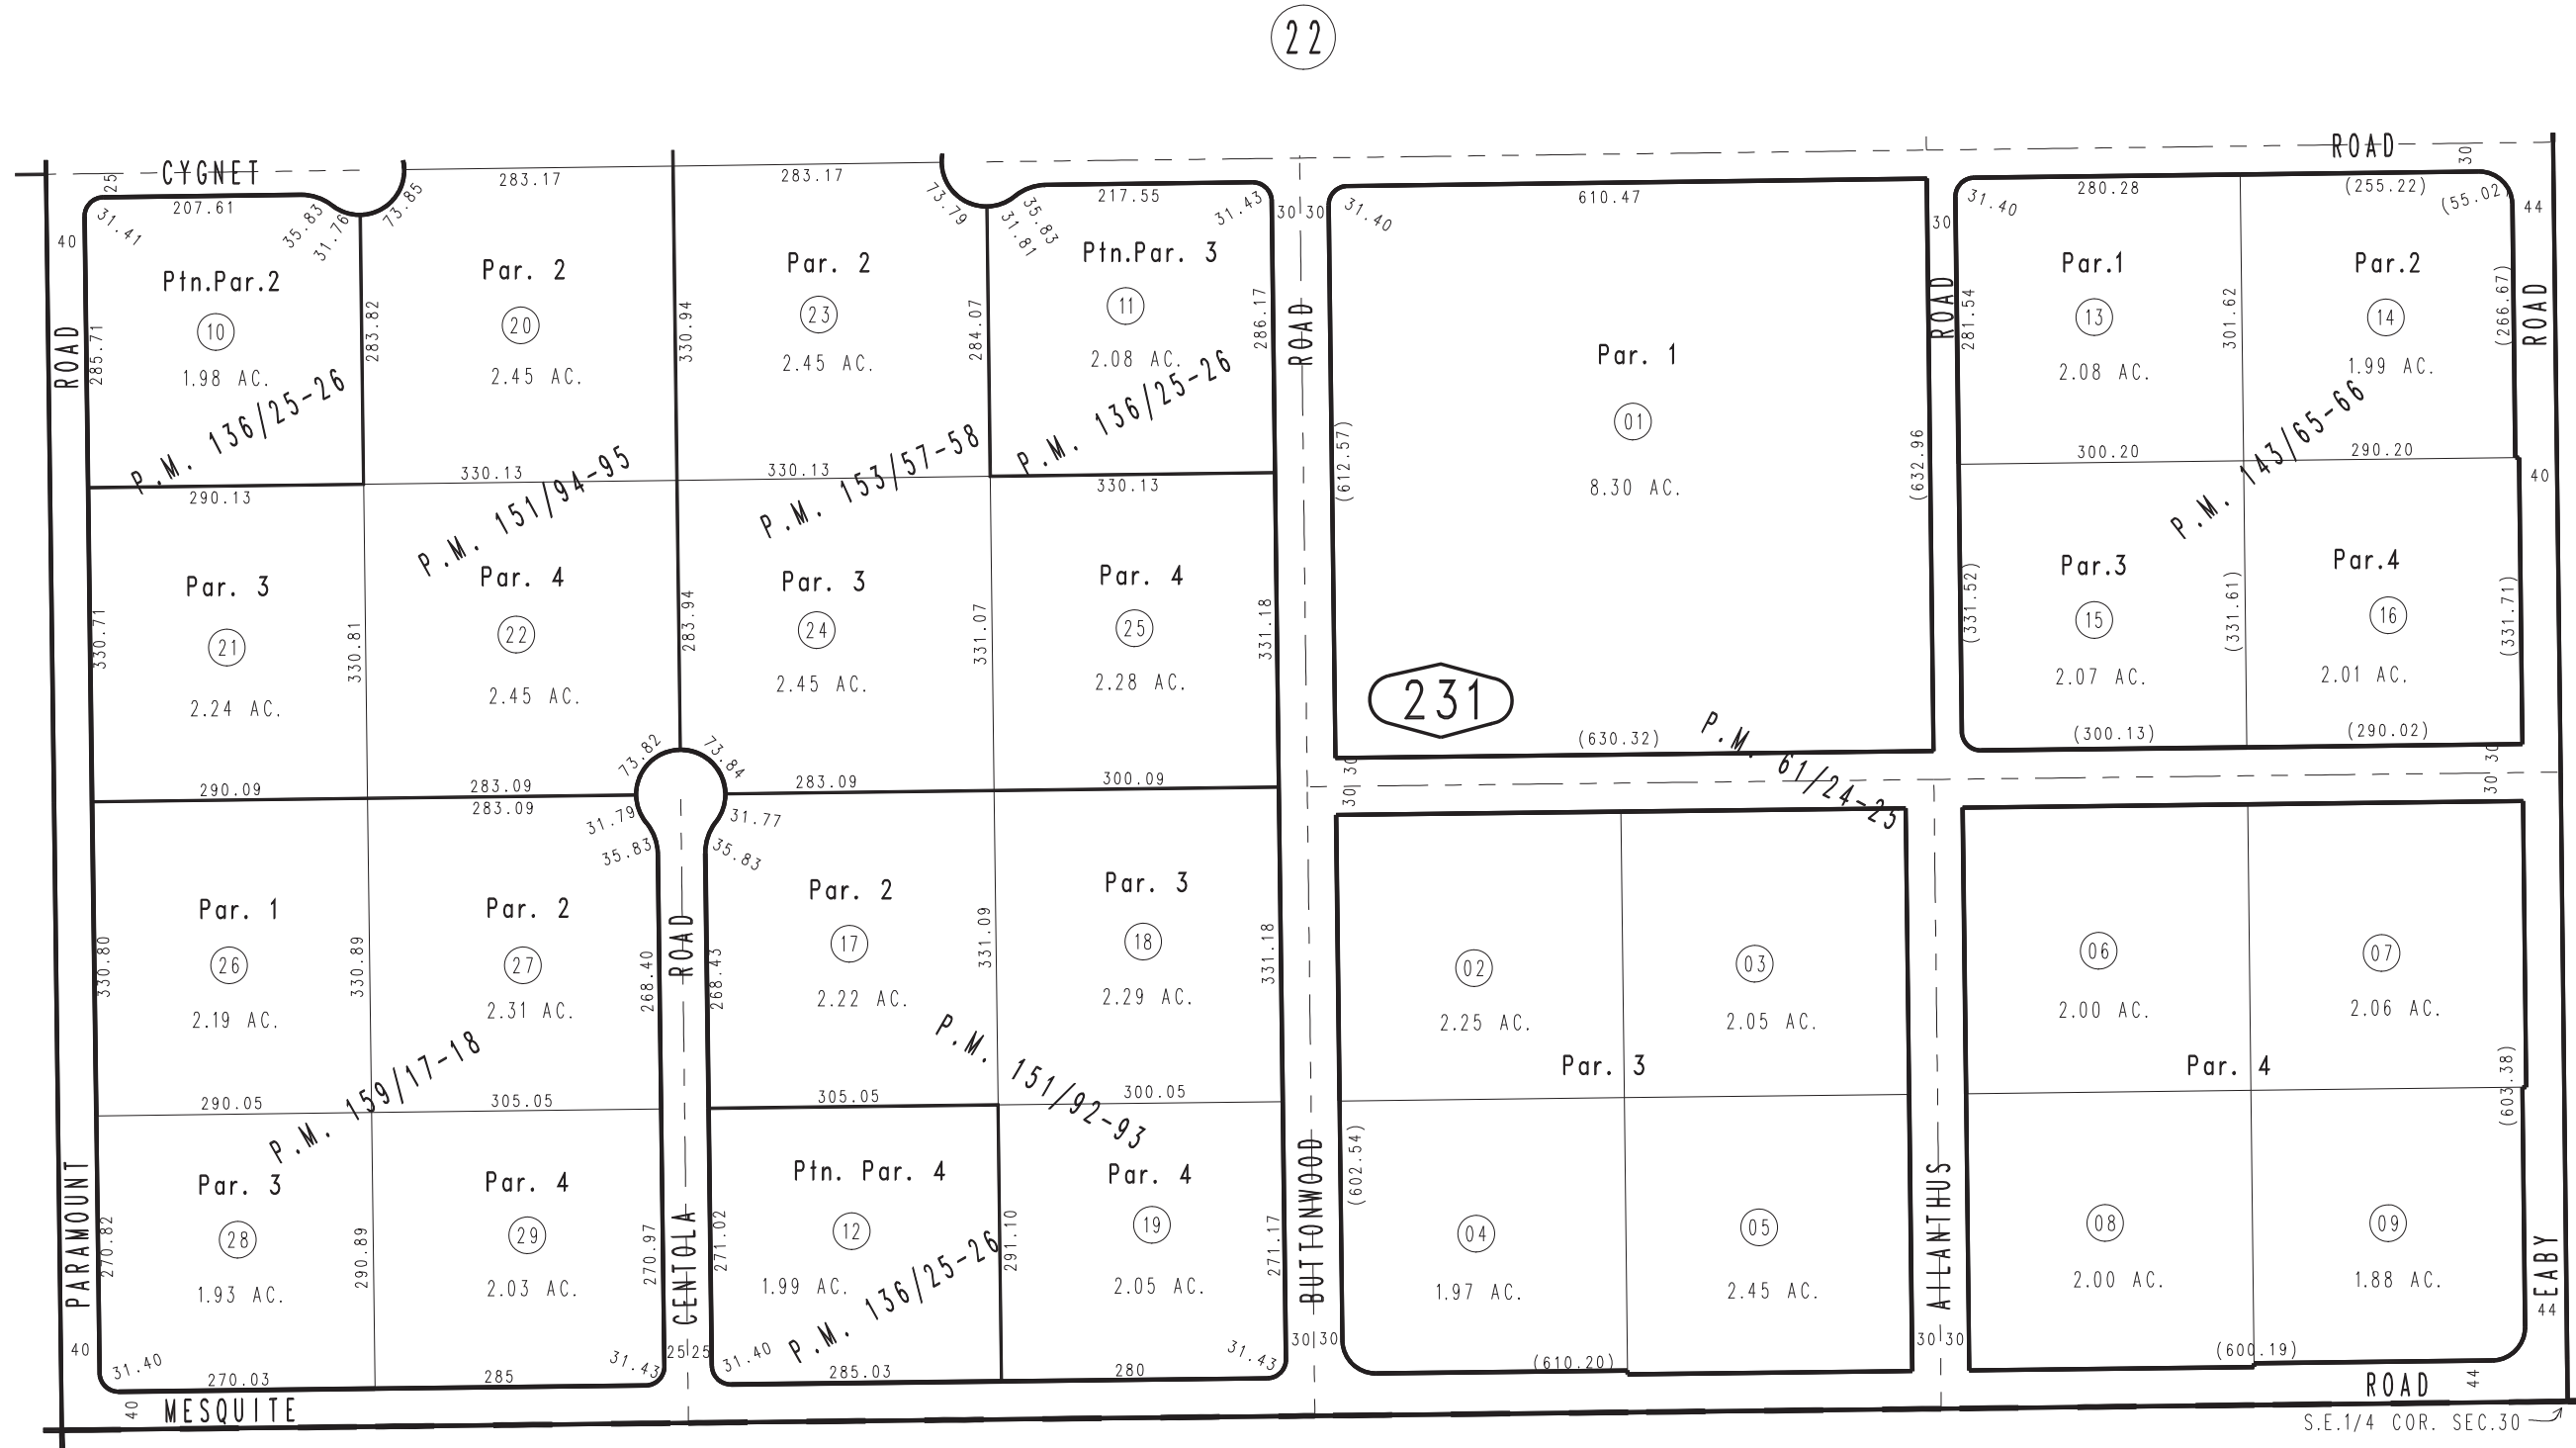

Parcel Map No. 13776, P.M. 159/17-18
 Ptn. Parcel Map No. 12490, P.M. 153/57-58
 Ptn. Parcel Map No. 12491, P.M. 151/94-95
 Ptn. Parcel Map No. 12489, P.M. 151/92-93
 Parcel Map No. 12384, P.M. 143/65-66
 Ptn. Parcel Map No. 11906, P.M. 136/25-26

Feb. 1997

Ptn. S.E.1/4, Sec. 30
T.4N., R.6W.

Assessor's Map
Book 3037 Page 23
San Bernardino County

REVISED
07/29/19 GW