
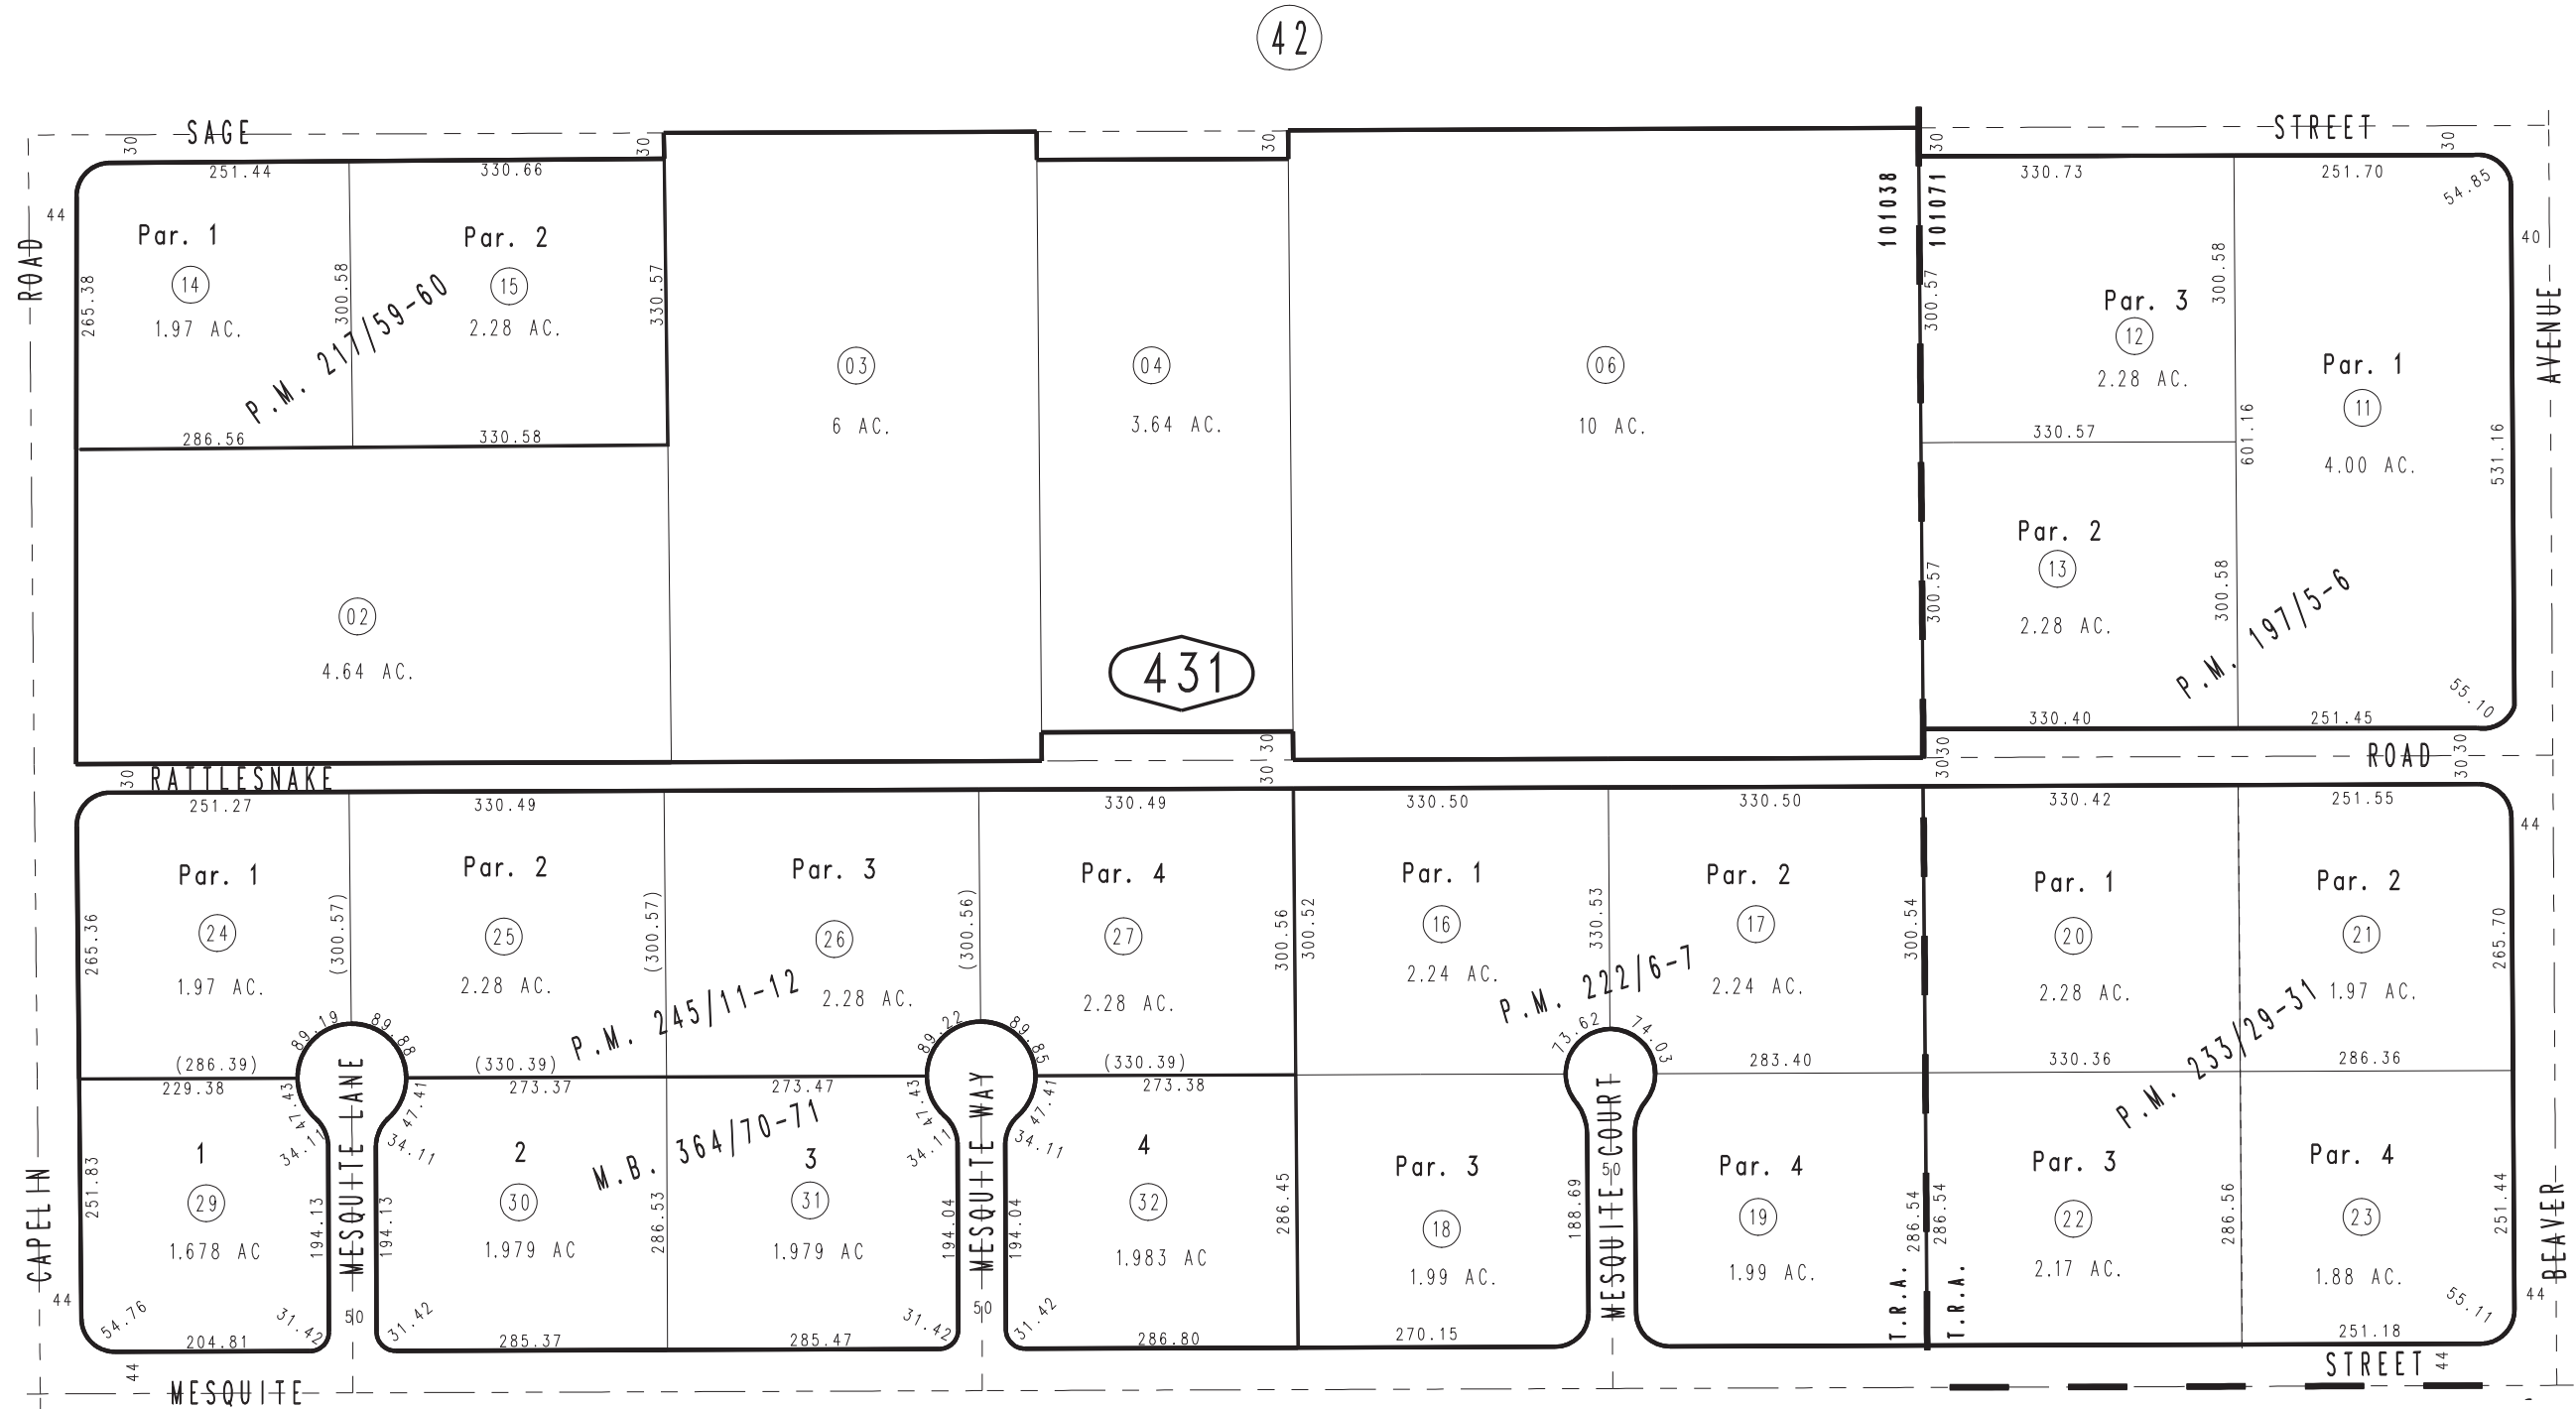


THIS MAP IS FOR THE PURPOSE OF AD VALOREM TAXATION ONLY.

S.1/2, S.W.1/4, Sec. 25, T.4N.,R.6W.,S.B.M.

Snowline Joint Unif. 3038-43
Tax Rate Area
101038 101071

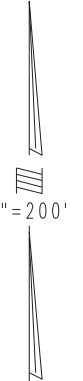

39

46

58

59

Parcel Map No. 19477, P.M. 245/11-12
 Parcel Map No. 18073, P.M. 233/29-31
 Parcel Map No. 17504, P.M. 222/6-7
 Parcel Map No. 16756, P.M. 217/59-60
 Parcel Map No. 15659, P.M. 197/5-6

Tract No. 20279. M.B. 364/70-71

Jan.1995

Assessor's Map
 Book 3038 Page 43
 San Bernardino County

REVISED
 02/04/22 KA
 04/13/23 RU