


THIS MAP IS FOR THE PURPOSE
OF AD VALOREM TAXATION ONLY.

S.E.1/4 Sec. 29, T.4N., R.5W., S.B.M.

Snowline Joint Unified 3039-14
Tax Rate Area
101008

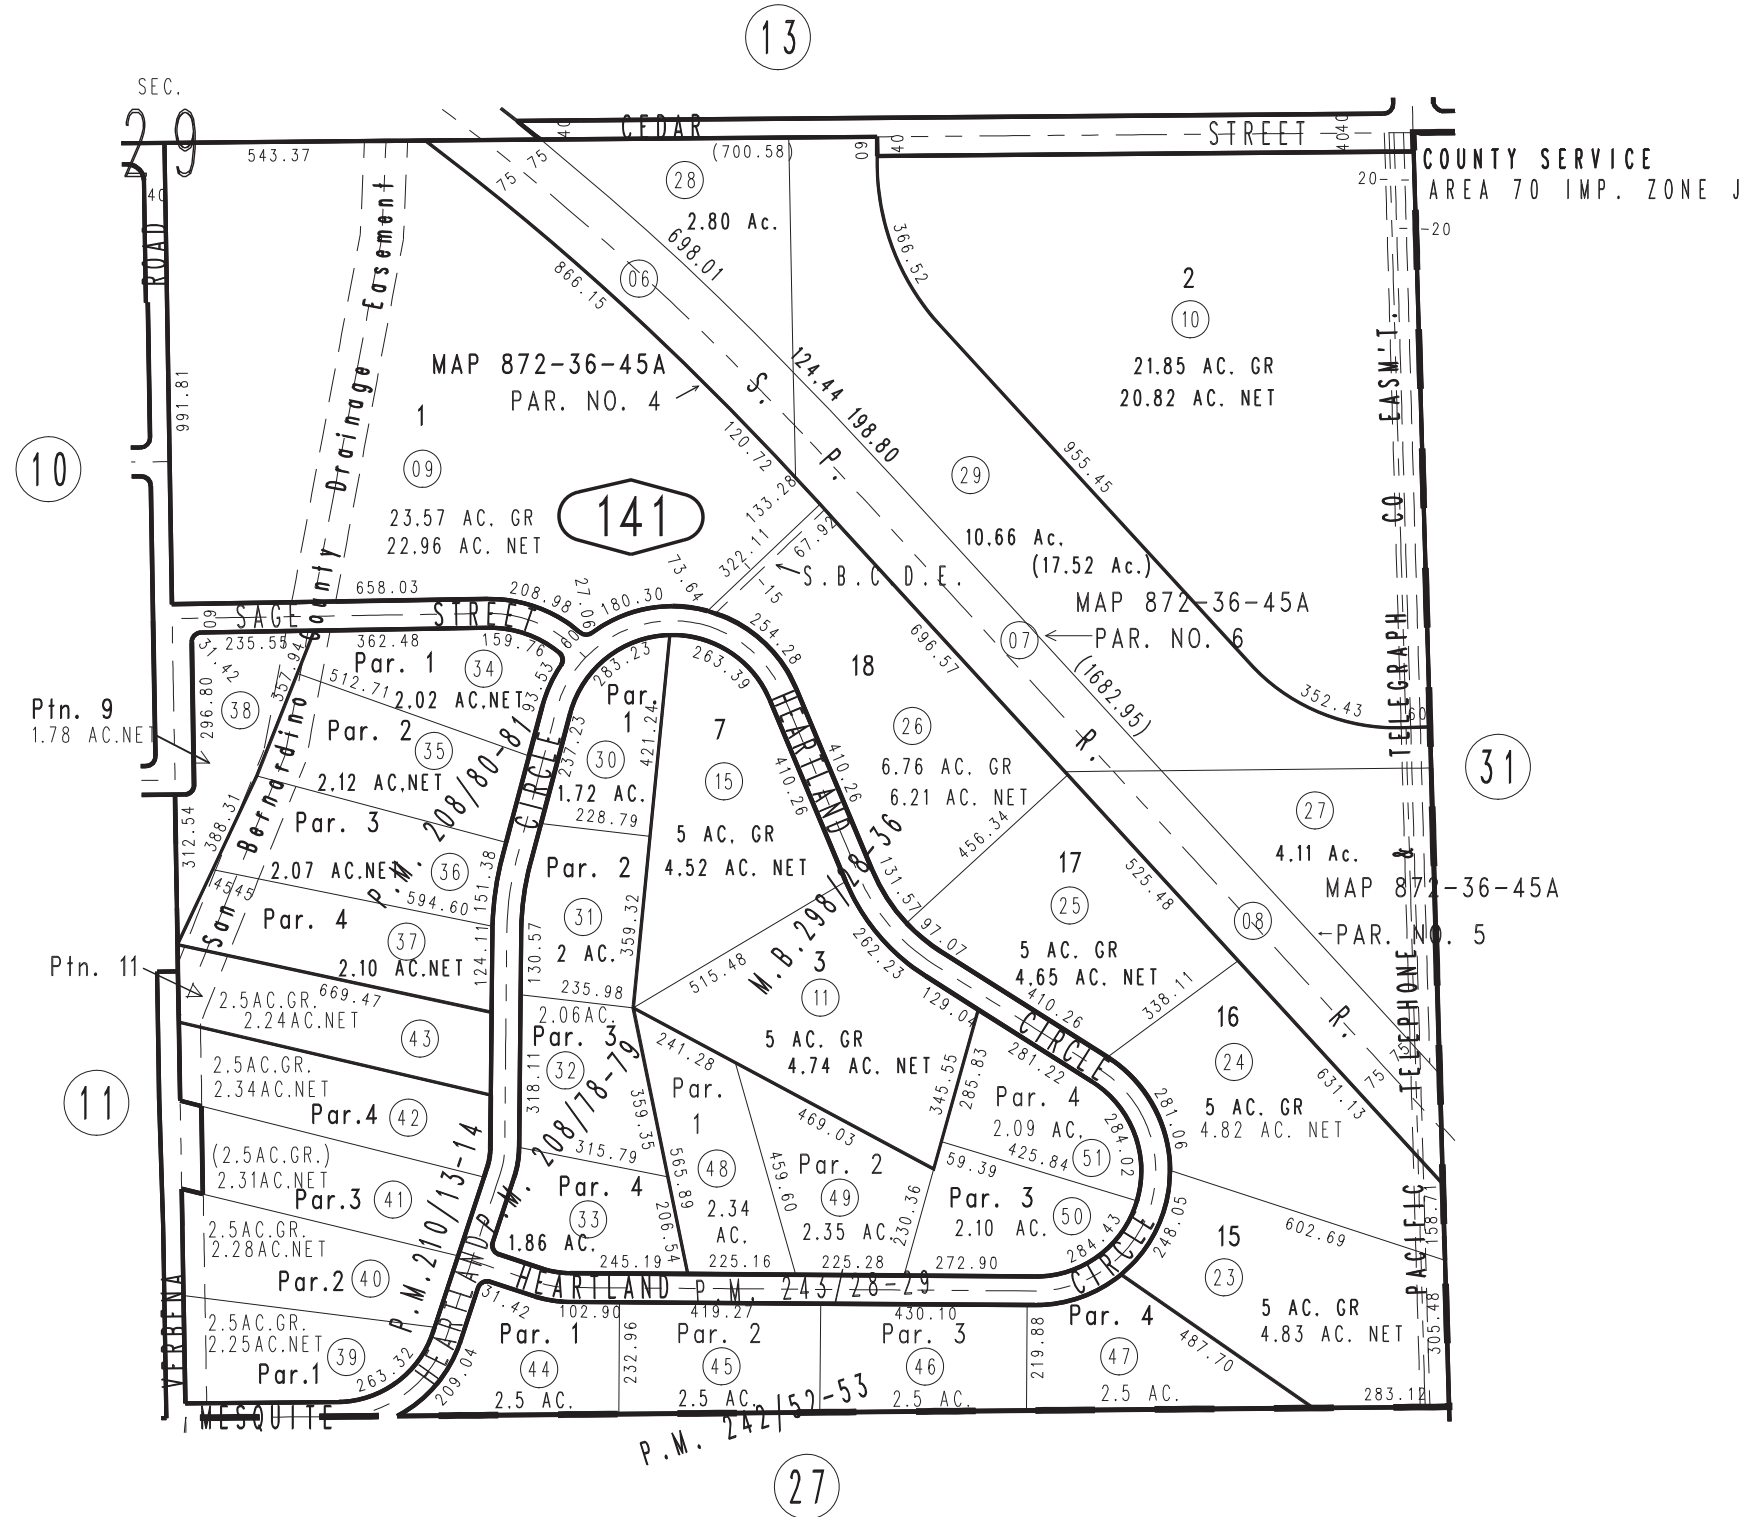

Parcel Map No. 17452, P.M. 243/28-29
 Parcel Map No. 17451, P.M. 242/52-53
 Parcel Map No. 16687, P.M. 210/13-14
 Parcel Map No. 16688, P.M. 208/80-81
 Parcel Map No. 16689, P.M. 208/78-79
 Ptn. Tract No. 15541, M.B. 298/28-36

JULY 1996

Assessor's Map
 Book 3039 Page 14
 San Bernardino County

REVISED
 07/21/14 GW
 12/19/14 RM